AUSTRALIAN STANDARDS

,·-

THIS DEVELOPEMENT TO COMPLY WITH THE FOLLOWING STANDARDS:-

- 1. LIGHT TIMBER FRAMING CODE AS 1684.2 2010
- 2. CONCRETE CODE AS 2870 AND 3600
- 3. EARTHQUAKE DESIGN CODE AS 1170.4
- 4. SOIL CONDITIONS IN ACCORDANCE TO AS 2870
- 5. ELECTRICAL STANDARDS TO AS/NZS 3000: 2000
- 6. PLUMBING STANDARDS TO AS/NZS 3500: 2000

DESIGN CRITERIA

- 1. REGION A. TERRAIN CATAGORY 2 TO AS 1170.2
- 2. 'M' CLASS SITE TO AS 2070.
- 3. ACCELERATION COEFFICIENT OF 0.13 TO AS 1170.4 TO EARTHQUAKE CODE


GENERAL NOTES

- 1. ALL DIMENSIONS, LEVELS & MATERIALS TO BE CHECKED BY BUILDER PRIOR TO WORK COMMENCING.
- 2. ALL CONSTRUCTION TO CONFORM TO LOCAL AUTHORITIES BYLAWS AND THE BUILDING CODE OF AUSTRALIA
- 3. ALL FINISHES TO BE AS SELECTED BY OWNER.
- 4. AN APPROVED METHOD OF TERMITE PROTECTION (BIFENTHRIN OR SIMILAR) TO BE USED BELOW ALL NEW CONCRETE.
- 5. THIS DRAWING TO BE READ IN CONJUNCTION WITH ALL OTHERS IN THE SET.
- 6. ENGINEERS DETAILS ARE TO TAKE PRECEDENCE OVER ARCHITECTURAL DETAILS


B.C.A. ENERGY EFFICIENCY REQUIRMENTS

- 1. R4.0 BATTS OVER CEILINGS WITH REFLECTIVE SARKING.
- 2. SEALING DEVICE TO EXHAUST FAN.
- 3. WEATHER SEALS FITTED TO ALL EXTERNAL DOORS AND WINDOWS.
- 4. ALL GLAZING IS CLEAR FLOAT.
- 5. ALL EXTERNAL WALLS FILLED WITH R2.5 BATTS
- 6. EXTERNAL STUDWORK LINED WITH REFLECTIVE SIZALATION SHEETING AND THERMAL CLADDING
- 7. ALL INSULATION REQUIREMENTS TO BE IN ACCORDANCE WITH PART 3.12 OF THE B.C.A.

		PINEFIELD'S OF YORK	DEVELOPEMENT		GENE	RAL NO)TES		
		GARY W. BYFIELD PO BOX 326	CLIENT :	NORTH	DRAWN	RAWN GWB SCAL			
A ISSUED FOR REVIEW	YORK W	YORK W.A. 6302 MOBILE 0414 885 338	ROBINSON STREET CHILDCARE 17 ROBINSON STREET		DATE	SEPT 23	REVISION	А	
REVISION	DATE	EMAIL gwb151@gmail.com	NORTHAM WA 6401		JOB No BW	-08-23/24	SHEET 01	A3	

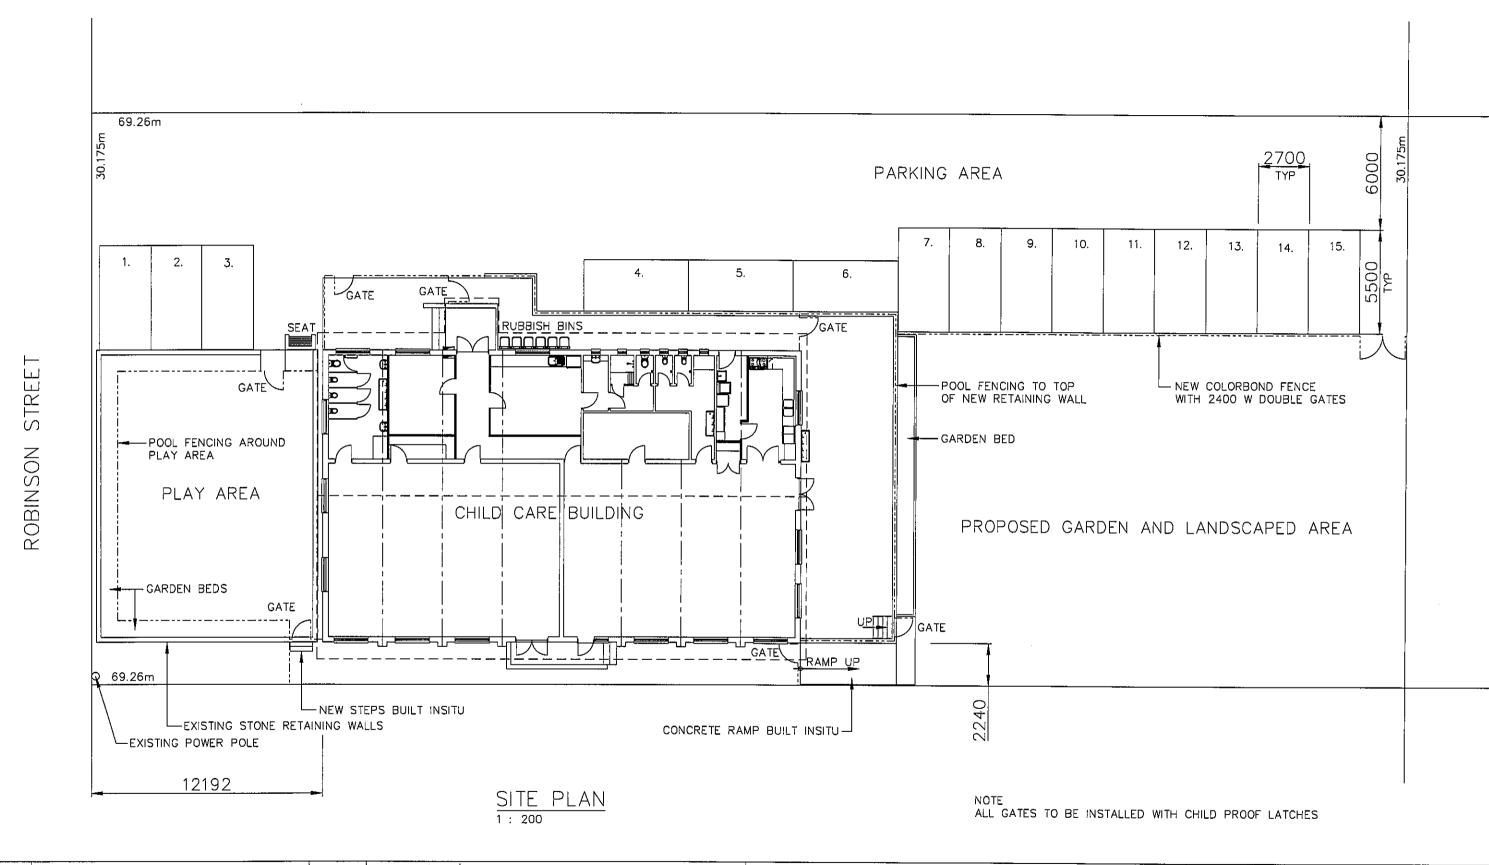


		大量, PINEFIELD'S OF YORK DEVELOPEMENT						SITE PLAN		
			GARY W. BYFIELD	CLIENT :	NORTH	DRAWN GWB	SCALE 1:		00	
 ISSUED FOR REVIEW			PO BOX 326 YORK W.A. 6302	ROBINSON STREET CHILDCARE 17 ROBINSON STREET		DATE	SEPT 23	REVISION		А
REVISION	DATE	The state of the s	MOBILE 0414 885 338 EMAIL gwb151@gmail.com	NORTHAM WA 6401		JOB No BV	V-08-23/24	SHEET	02	А3

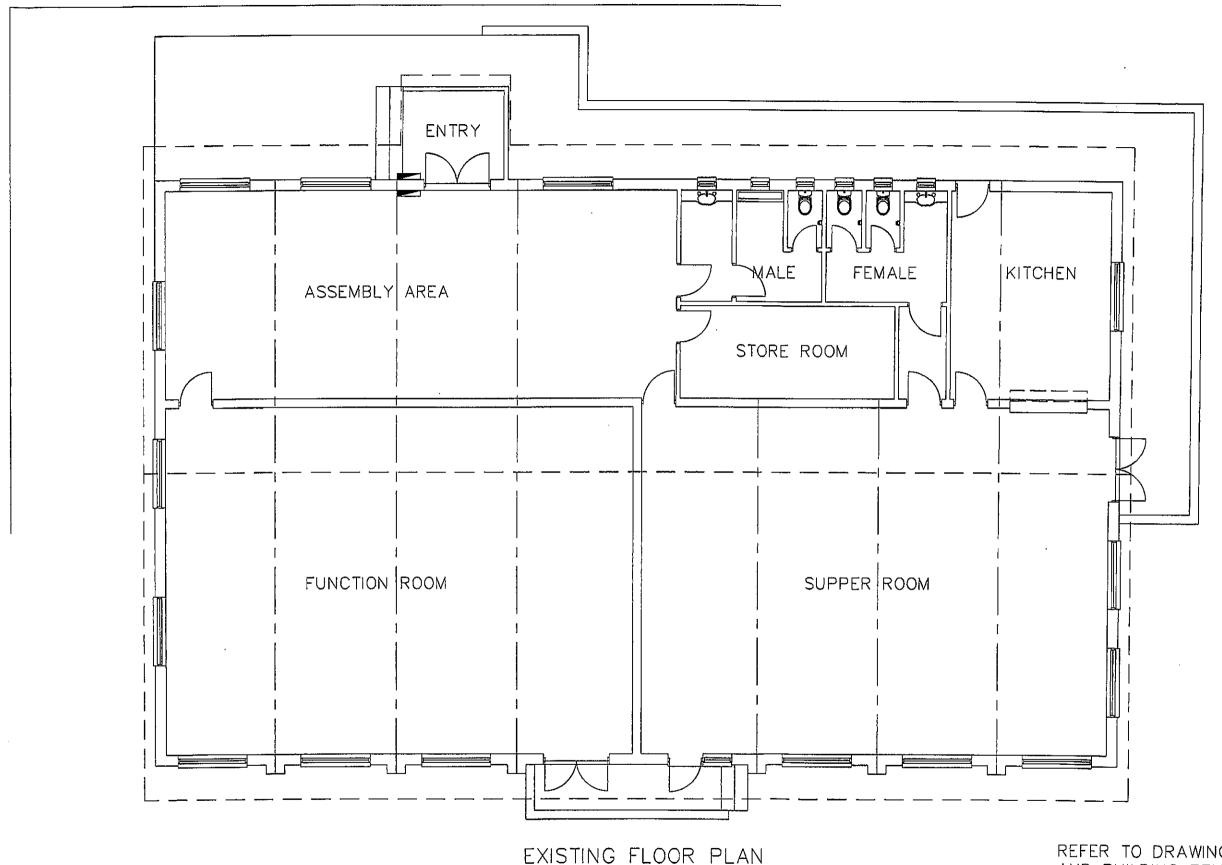


EXISTING FLOOR PLAN
1: 100


REFER TO DRAWING 05 FOR NEW DOORWAYS AND BUILDING REVISIONS

PINEFIELD'S OF YORK DEVELOPEMENT EXISTING FLOOR PLAN NORTH GARY W. BYFIELD CLIENT : DRAWN **GWB** SCALE 1:100 PO BOX 326 ROBINSON STREET CHILDCARE YORK W.A. 6302 REVISION DATE SEPT 23 17 ROBINSON STREET ISSUED FOR REVIEW 0414 885 338 gwb151@gmail.com MOBILE EMAIL NORTHAM WA 6401 03 JOB No BW-08-23/24 SHEET А3 DATE REVISION

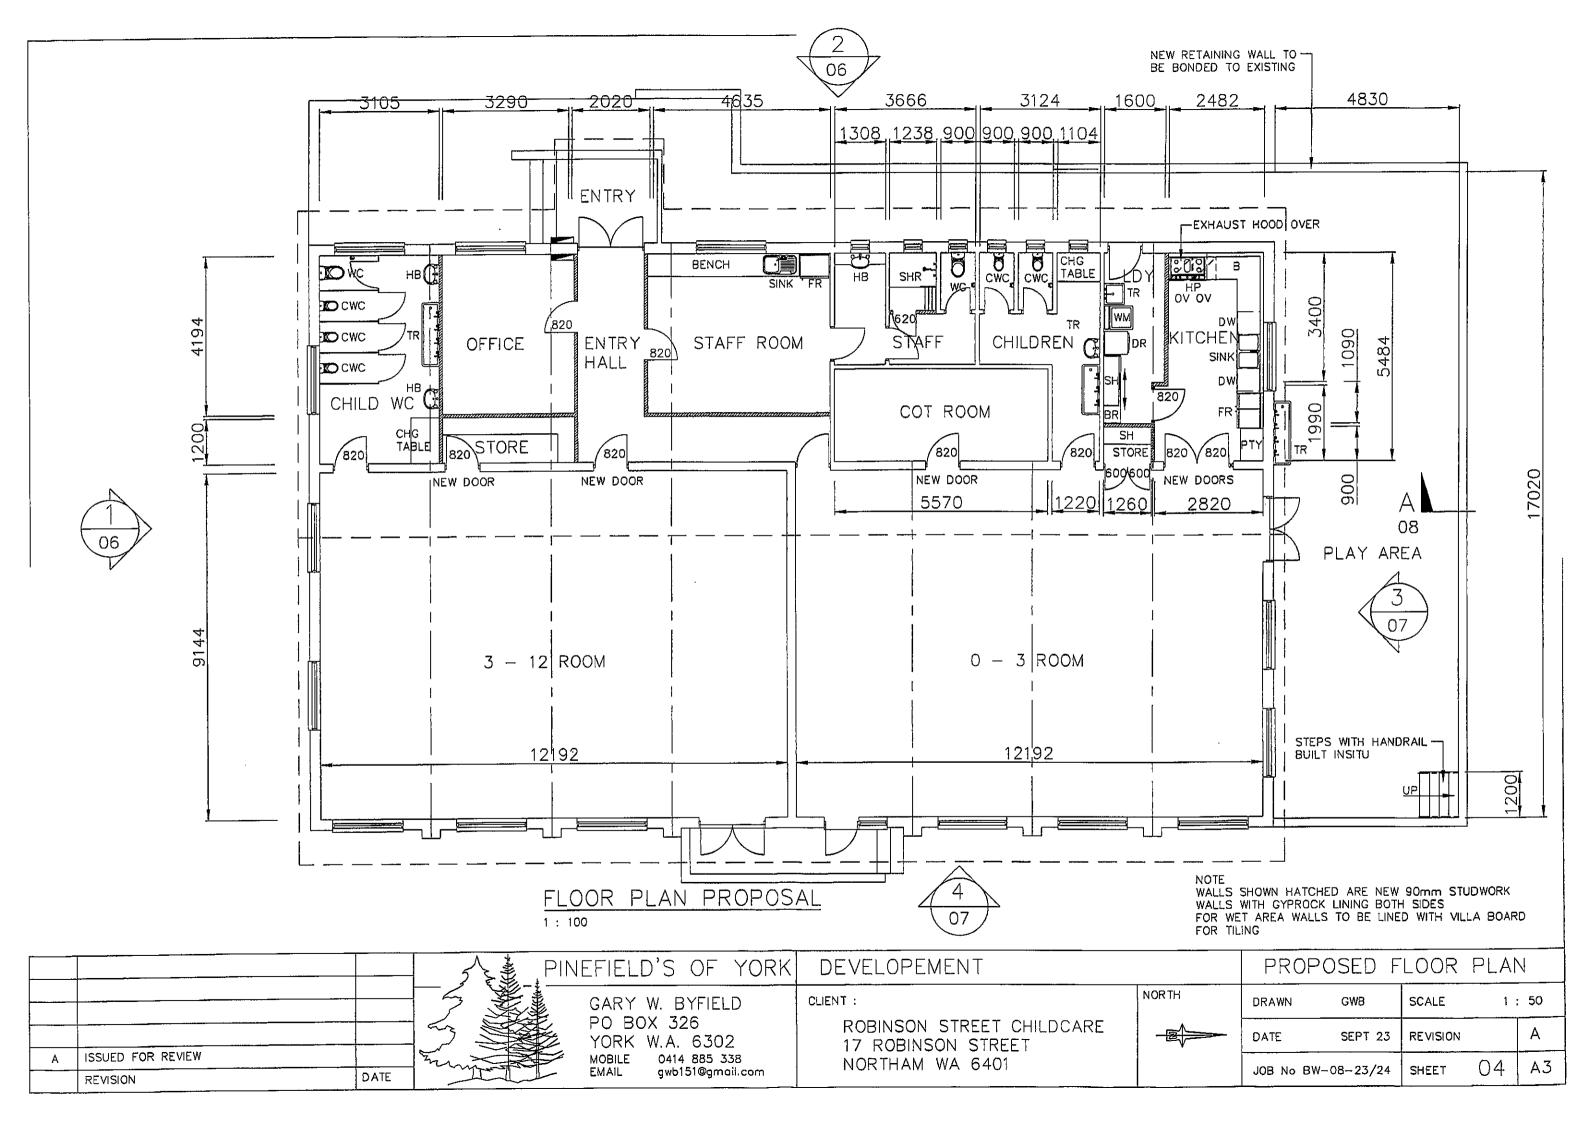


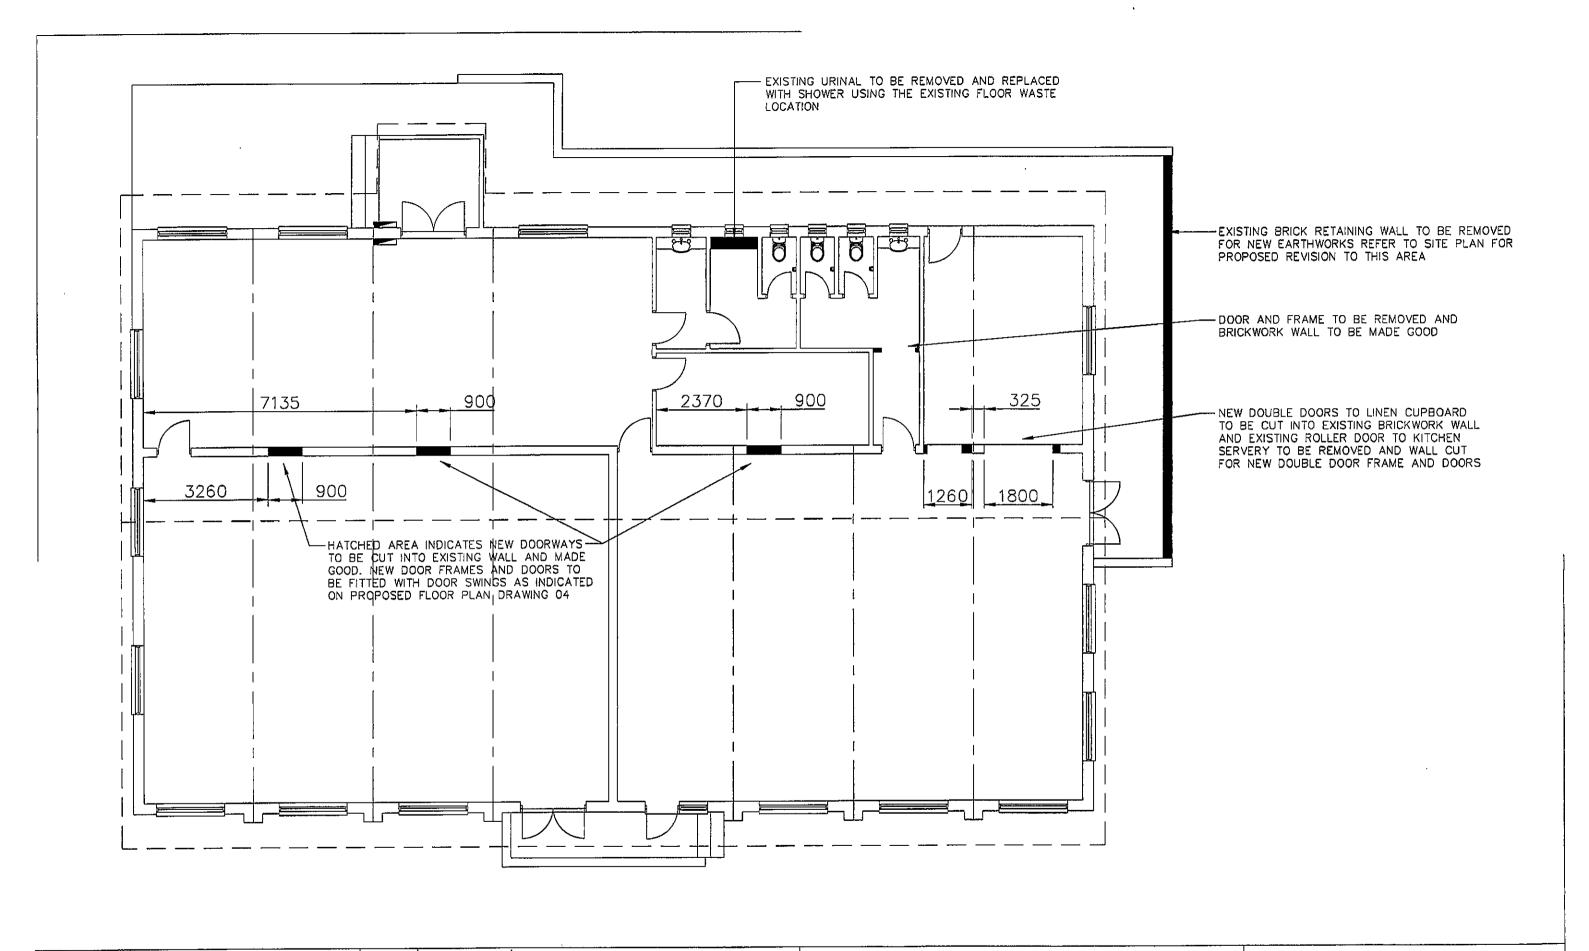


		」 5人畫,PII	NEFIELD'S OF YORK	DEVELOPEMENT		PROP	REVISIONS			
			GARY W. BYFIELD	CLIENT :	NORTH	DRAWN	GWB	SCALE	1	: 100
			PO BOX 326 YORK W.A. 6302	ROBINSON STREET CHILDCARE 17 ROBINSON STREET		DATE	SEPT 23	REVISION	•	Α
A ISSUED FOR REVIEW REVISION	DATE	Trum	MOBILE 0414 885 338 EMAIL gwb151@gmail.com	NORTHAM WA 6401		JOB No BW	-08-23/24	SHEET	05	A3

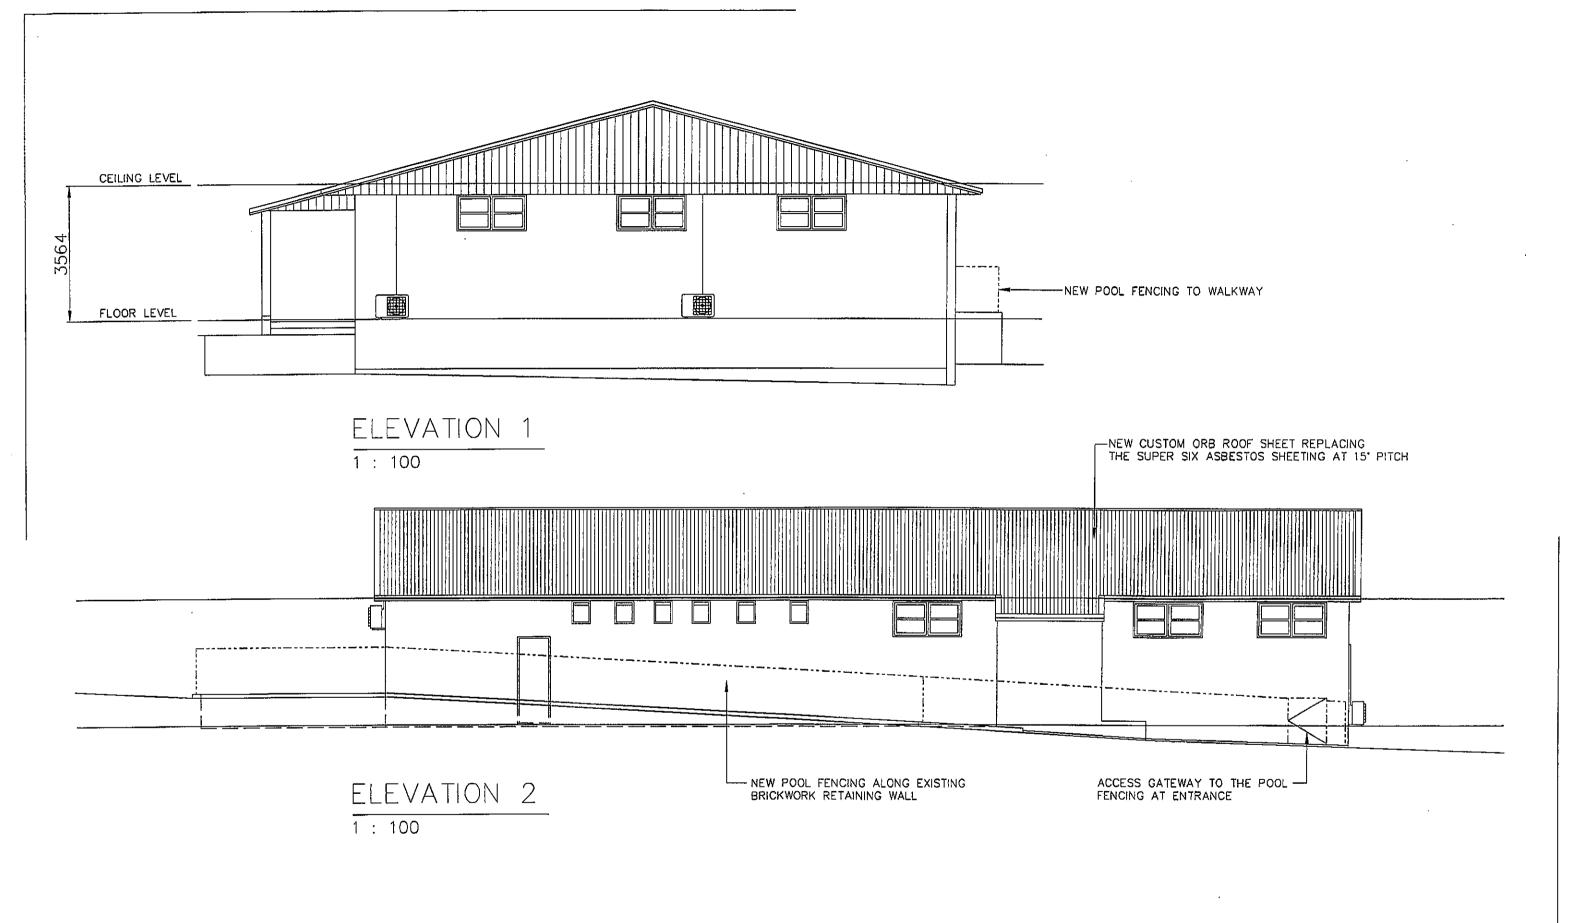


		PIN	NEFIELD'S OF YORK						
			GARY W. BYFIELD	CLIENT :	NORTH	DRAWN	GWB	SCALE	1 : 100
 ISSUED FOR REVIEW			PO BOX 326 YORK W.A. 6302	ROBINSON STREET CHILDCARE 17 ROBINSON STREET		DATE	SEPT 23	REVISION	А
 REVISION	DATE	The same of the sa	MOBILE 0414 885 338 EMAIL gwb151@gmail.com	NORTHAM WA 6401		JOB No BW	-08-23/24	SHEET ()6 A3

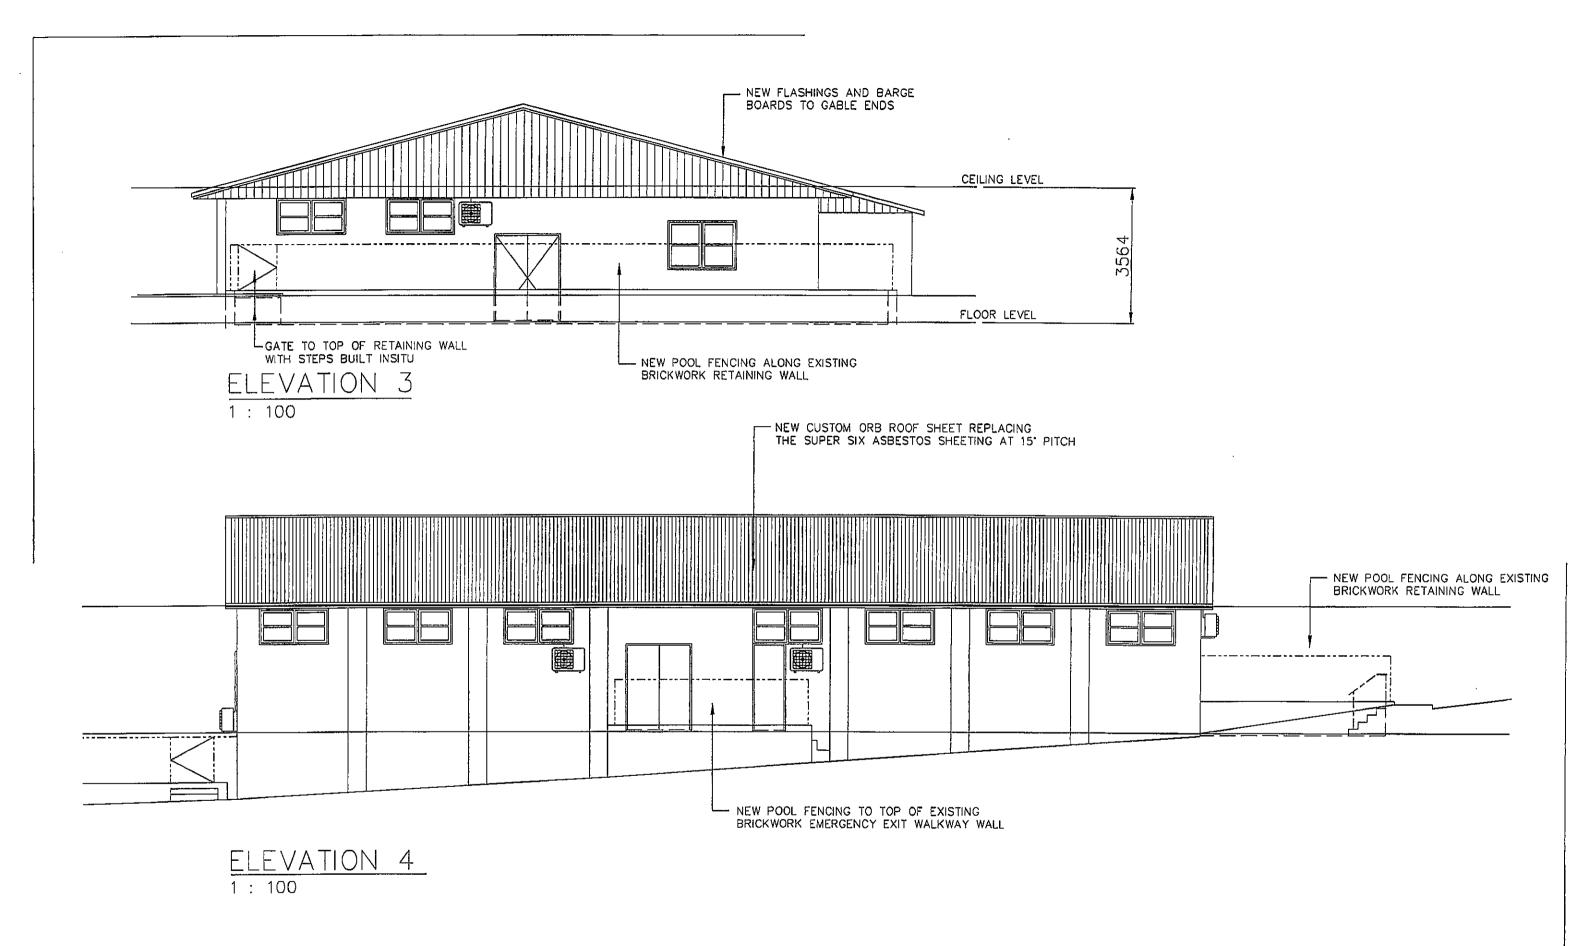

	PI	INEFIELD'S OF YORK						
		GARY W. BYFIELD	CLIENT :	NORTH	DRAWN	GWB	SCALE	1 : 100
A ISSUED FOR REVIEW		PO BOX 326 YORK W.A. 6302	ROBINSON STREET CHILDCARE 17 ROBINSON STREET		DATE	SEPT 23	REVISION	Α
REVISION DATE	The state of the s	MOBILE 0414 885 338 EMAIL gwb151@gmail.com	NORTHAM WA 6401		JOB No BV	/-08-23/24	SHEET	07 A3

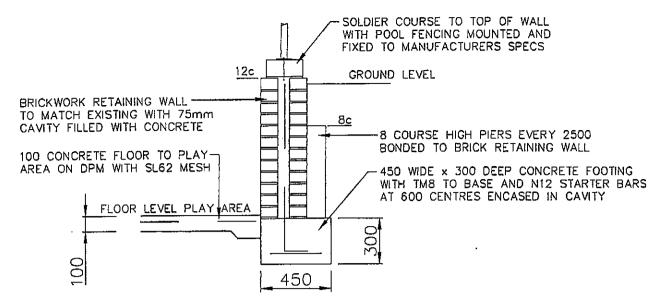


TYPICAL RETAINING WALL SECTION

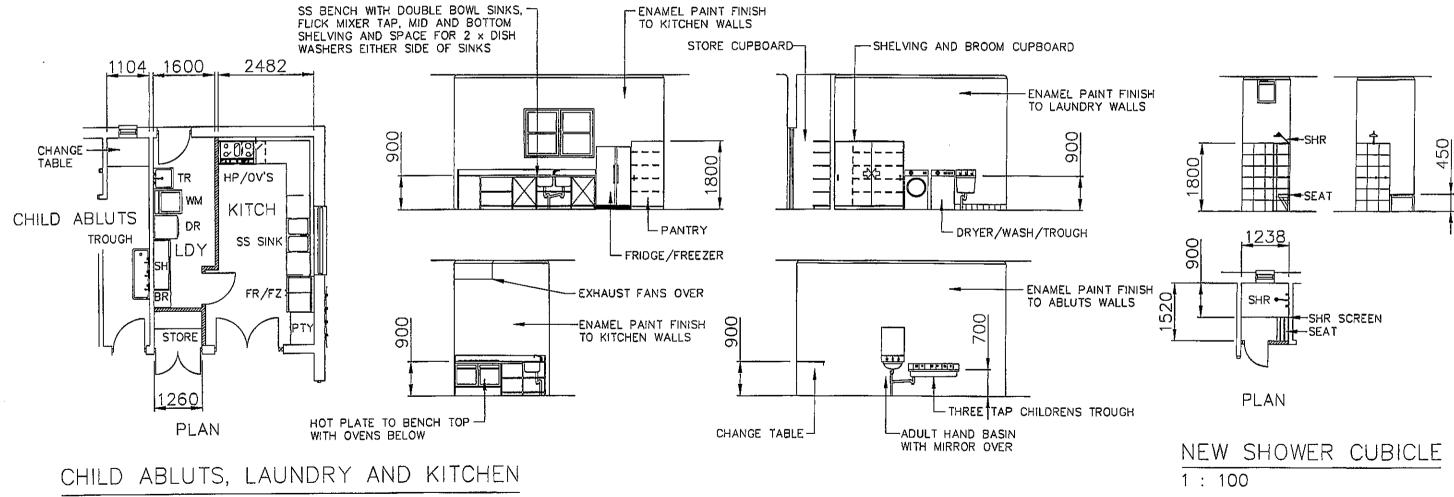

1:100

		- 5人。 - P	INEFIELD'S OF YORK						
			GARY W. BYFIELD	CLIENT :	NORTH	DRAWN	GWB	SCALE	1 : 100
	LOCUED FOR DEVIEW		PO BOX 326 YORK W.A. 6302	ROBINSON STREET CHILDCARE 17 ROBINSON STREET		DATE	SEPT 23	REVISION	A
A	ISSUED FOR REVIEW REVISION DAT	E min	MOBILE 0414 885 338 EMAIL gwb151@gmail.com	NORTHAM WA 6401		JOB No BW	/ - 08-23/24	SHEET	08 A3

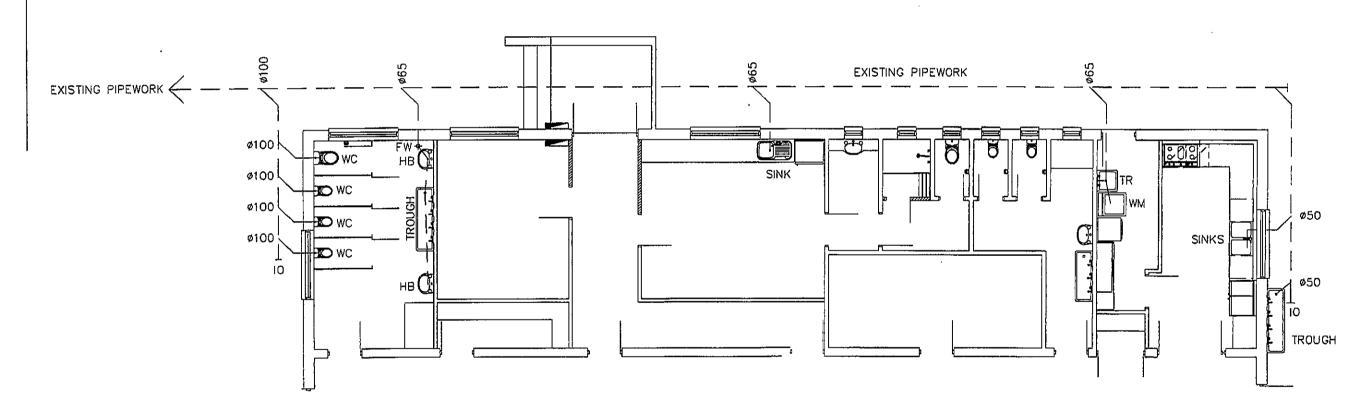

NEW WASTE PIPEWORK PLAN

1: 100

NOTE ONLY NEW WASTE PIPEWORK SHOWN

			PI	NEFIELD'S OF YORK							
-				GARY W. BYFIELD	CLIENT:	NORTH	DRAWN	GWB	SCALE	1:	100
				PO BOX 326 YORK W.A. 6302	ROBINSON STREET CHILDCARE 17 ROBINSON STREET		DATE	SEPT 23	REVISION		Α
A	ISSUED FOR REVIEW REVISION	DATE	my	MOBILE 0414 885 338 EMAIL gwb151@gmoil.com	NORTHAM WA 6401		JOB No BW	/-08-23/24	SHEET	09	А3