



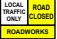

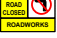
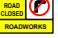
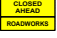
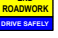
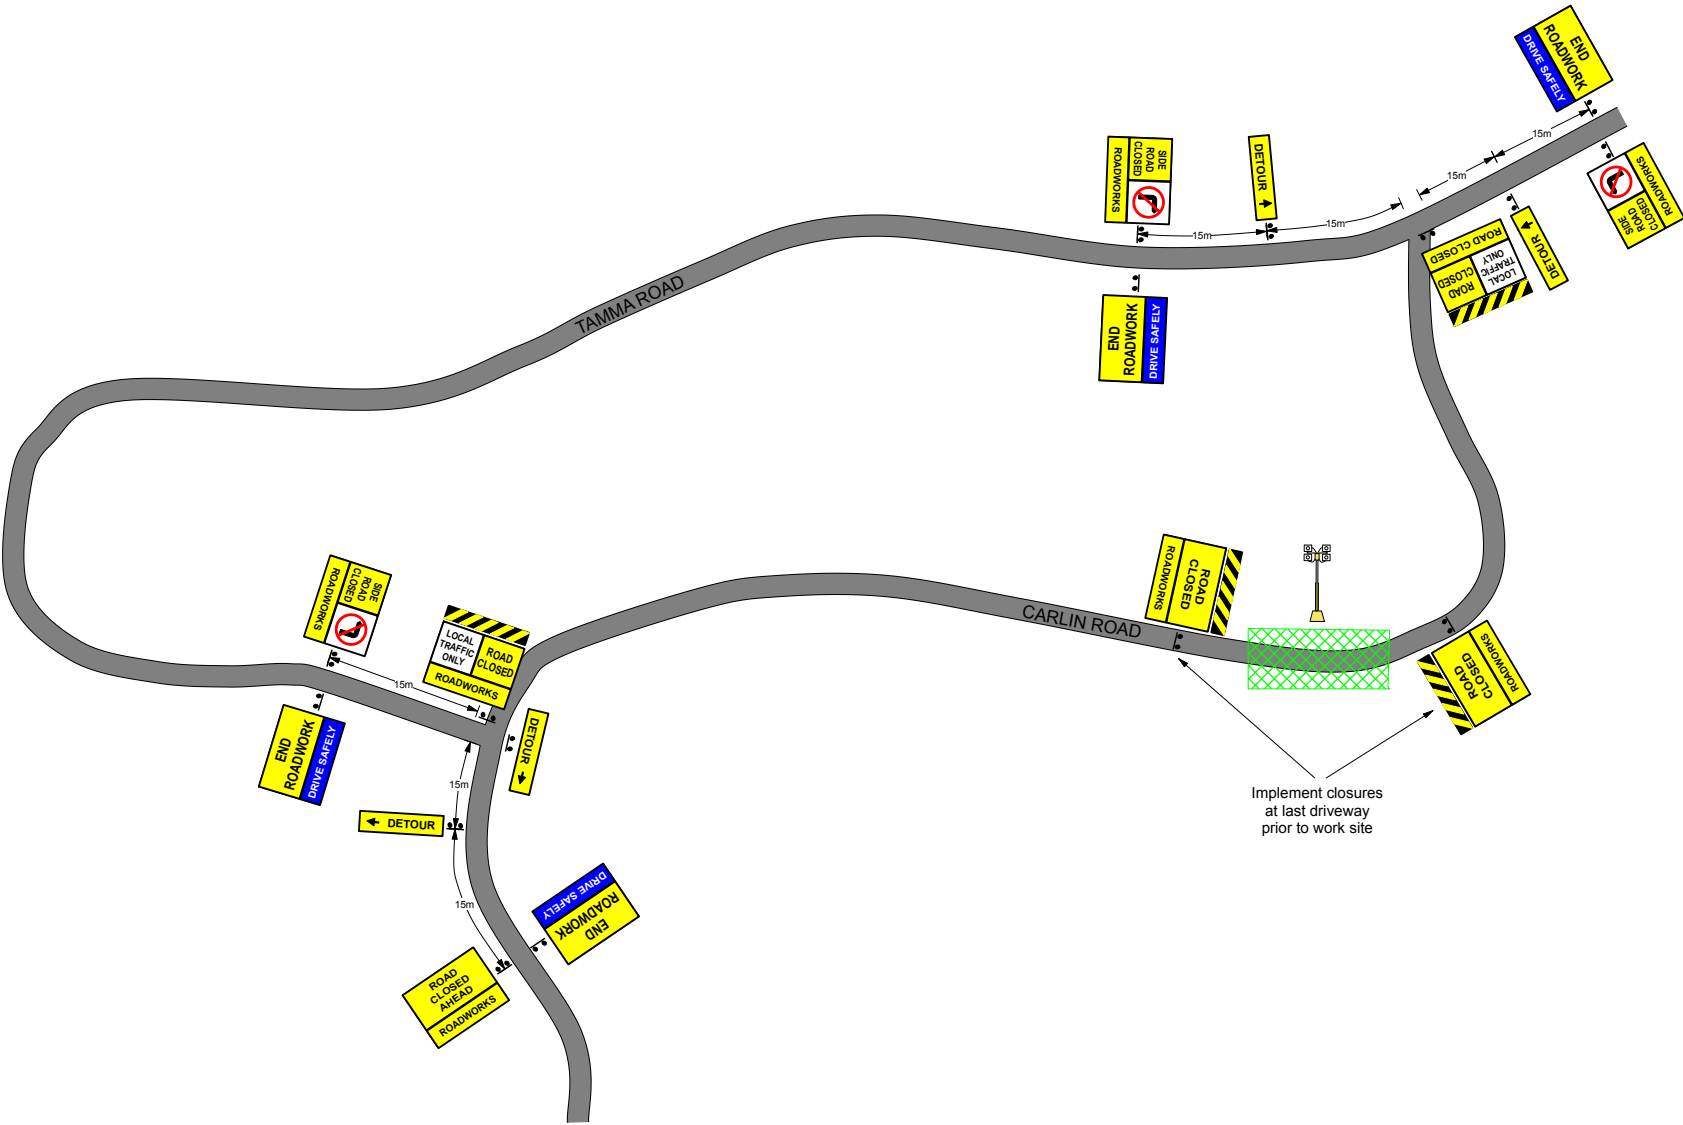


- NOTES:
- 1. All sign locations shall be checked prior to set out and positions adjusted to allow for specific site constraints such as vegetation, other signs, roadside furniture and sufficient space on shoulder/emergency lanes.
  - 2. Existing road widths shall be maintained.
  - 3. Access to properties shall be maintained at all times.
  - 4. Closure shall remain implemented afterhours with adequate lighting at the worksite.

	x 2		x 1
	x 4		x 1
	x 2		x 2
	x 2		x 1
	x 1		x 4
LEGS x 32			



PO Box 5355 BUNBURY  
P 1300 256 000  
E info@trafficforce.com.au  
W www.trafficforce.com.au

Client:	COALCLIFF PLANT HIRE
Location:	CARLIN ROAD, BAKERS HILL
Title:	CULVERT REPLACEMENT WORKS FULL ROAD CLOSURE ALLOWING LOCAL TRAFFIC ACCESS
Posted Speed:	50kph
Temporary Speed:	N/A

	Work Area
	Legs
	Lighting Tower

Disclaimer:  
This TCD is intended for use only with works managed by the Coalcliff Plant Hire and its employees. Traffic Force is not responsible for the misuse and/or alterations which are not authorised by Traffic Force. For full supporting details refer to the Traffic Management Plan.

TCD No.:	RM103-17-01	Revision:	A
Date:	12 JAN 2017	Scale:	Not To Scale
Designed by:	Matthew Byrne	AUS-AV-15-1367-02	
Reviewed by:	Dallas Millward	AUS-AV-15-2352-01	



NORTH