
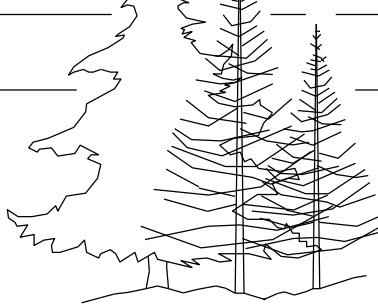


FIRST FLOOR PLAN  
1 : 200

PROPOSED DEVELOPMENT			PINEFIELD'S OF YORK		DRAWN	GWB
one ninety fitzgerald FITZGERALD STREET NORTHAM WA 6402			GARY W. BYFIELD PO BOX 326 YORK W.A. 6302 MOBILE 0414 885 338		DATE	
					REVISION	A
					SHEET	03A2

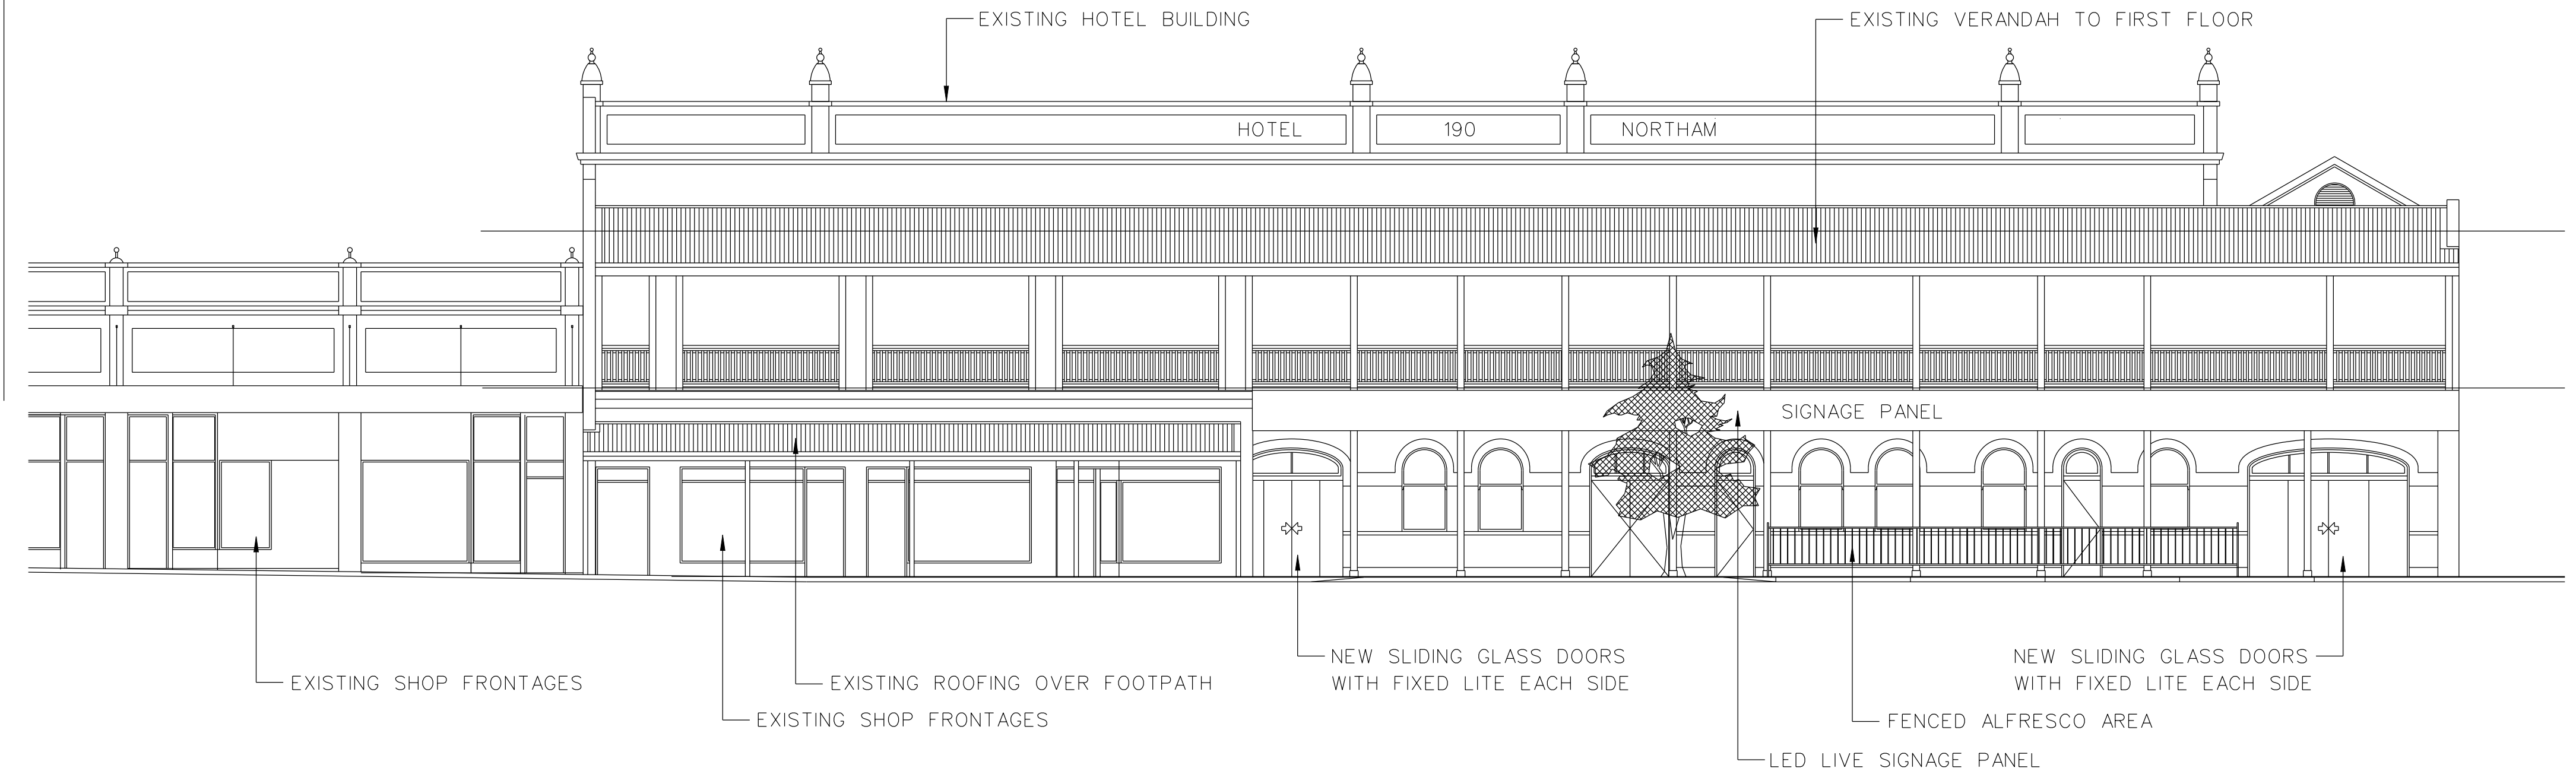

# FRONT ELEVATION FACING FITZGERALD STREET


1 : 100

PROPOSED DEVELOPMENT			PINEFIELD'S OF YORK		DRAWN	GWB
one ninety fitzgerald FITZGERALD STREET NORTHAM WA 6402			GARY W. BYFIELD PO BOX 326 YORK W.A. 6302 MOBILE 0414 885 338		DATE	
					REVISION	A
					SHEET	04   A2




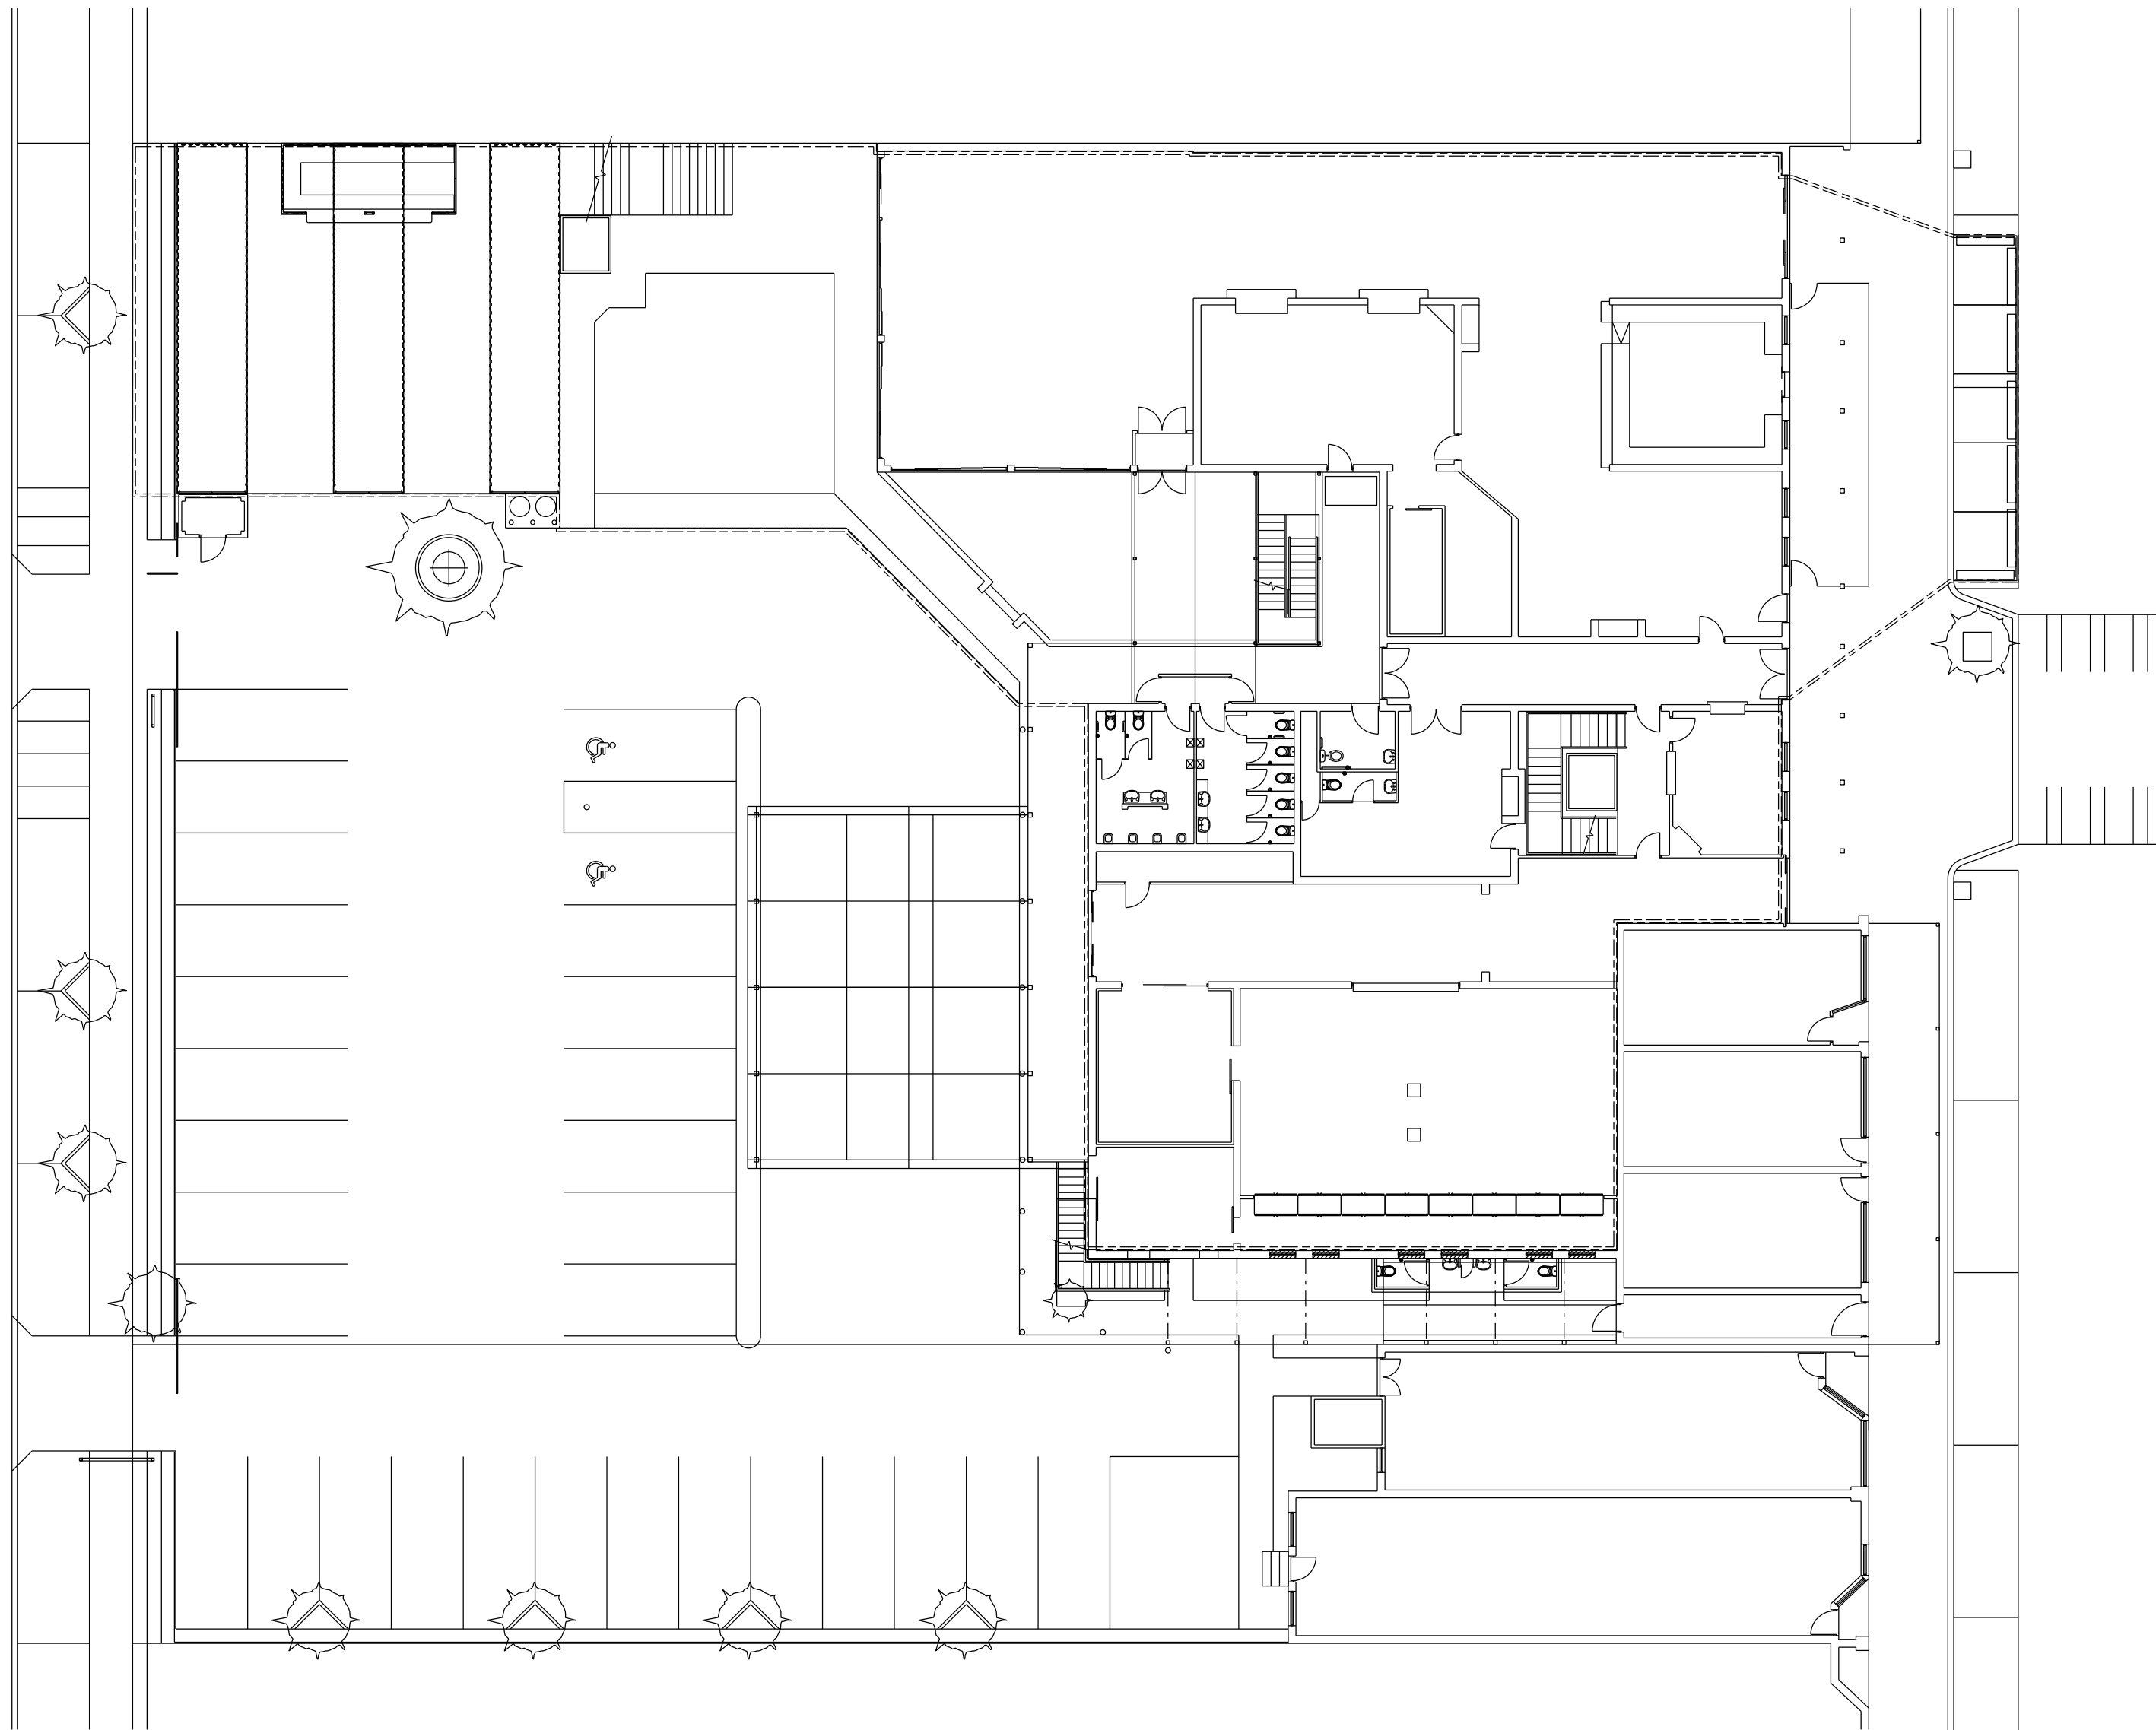
REAR ELEVATION - HOTEL  
1 : 100

PROPOSED DEVELOPMENT		PINEFIELD'S OF YORK		DRAWN	GWB
one ninety fitzgerald FITZGERALD STREET NORTHAM WA 6402				GARY W. BYFIELD	
				PO BOX 326	
				YORK W.A. 6302	
				MOBILE 0414 885 338	
				DATE	
				REVISION A	
				SHEET 05	A2

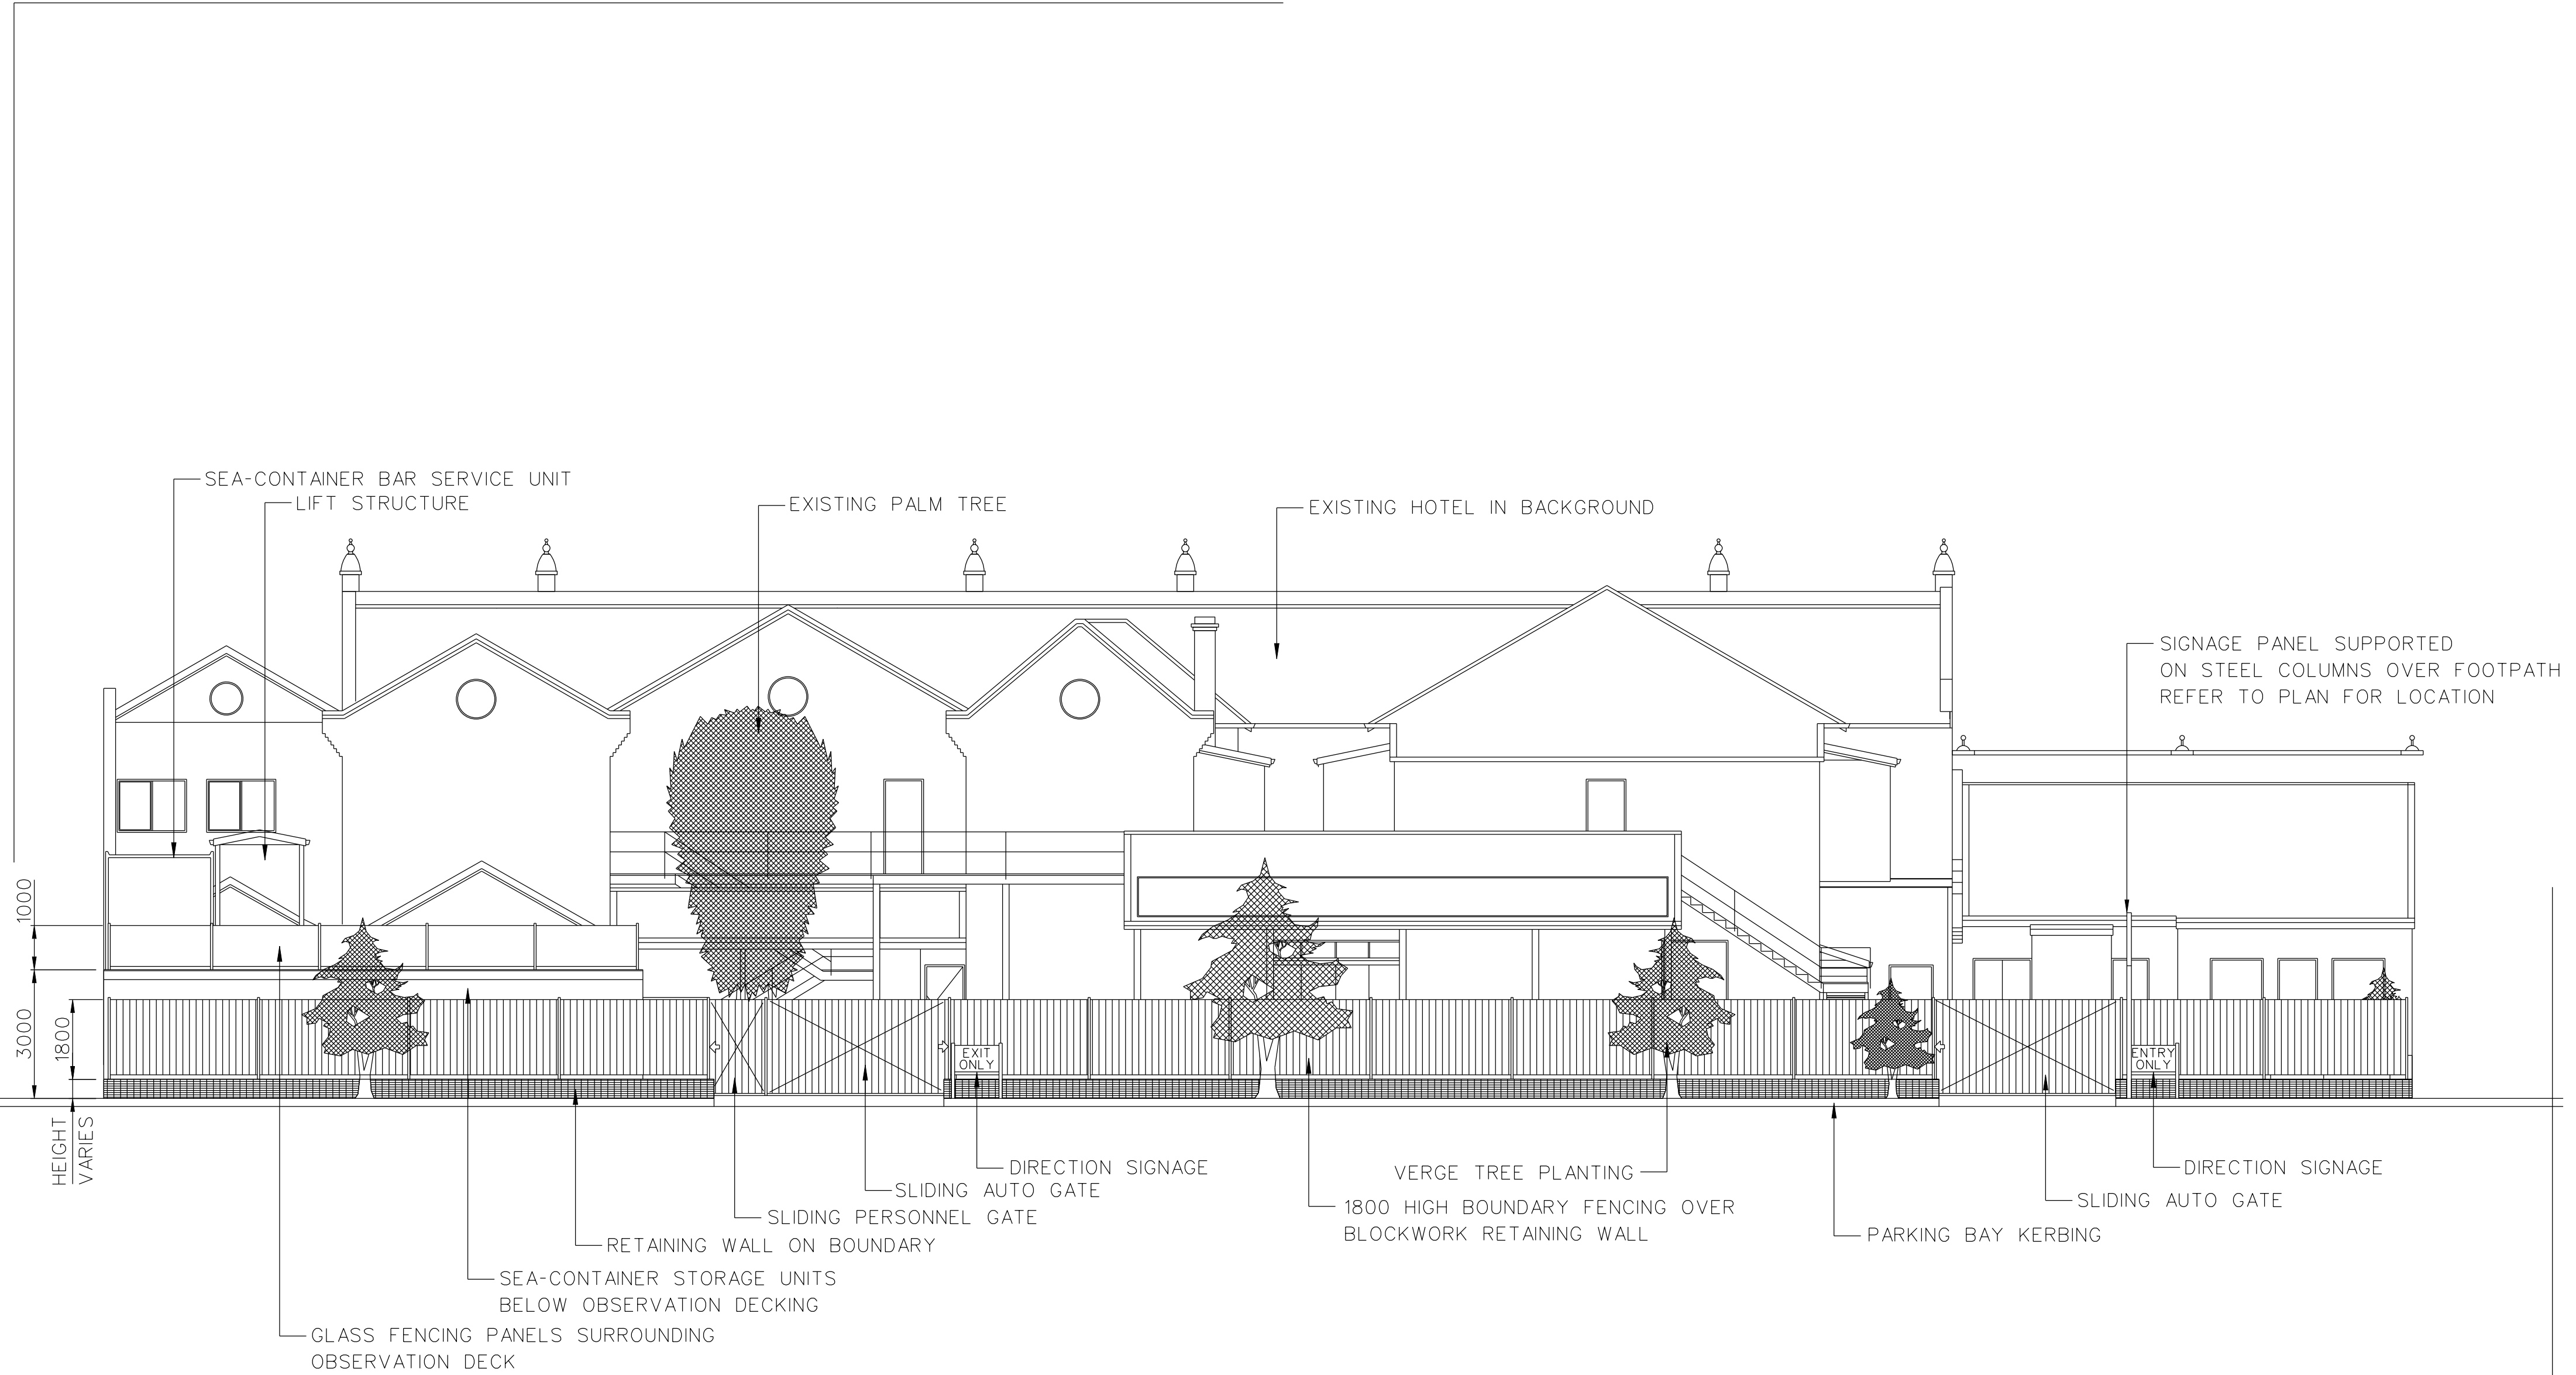

REAR ELEVATION - FROM MINSON AVENUE  
1 : 100

PROPOSED DEVELOPMENT			PINEFIELD'S OF YORK		DRAWN	GWB	
one ninety fitzgerald FITZGERALD STREET NORTHAM WA 6402			GARY W. BYFIELD PO BOX 326 YORK W.A. 6302 MOBILE 0414 885 338		DATE		
					REVISION	A	
					SHEET	06	A2




----- INDICATES EXTENT OF LICENCE AREA

GROUND FLOOR LICENCE AREA PLAN  
1 : 200

PROPOSED DEVELOPMENT


one ninety fitzgerald  
FITZGERALD STREET  
NORTHAM WA 6402

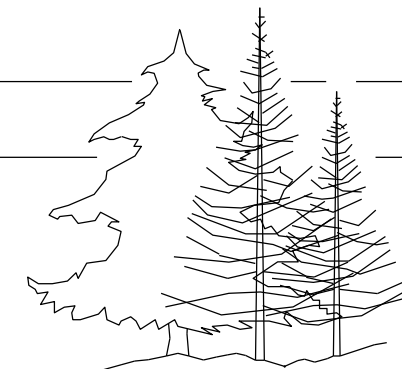

PINEFIELD'S OF YORK


GARY W. BYFIELD  
PO BOX 326  
YORK W.A. 6302  
MOBILE 0414 885 338


DRAWN	GWB
DATE	
REVISION	A
SHEET	07 A2

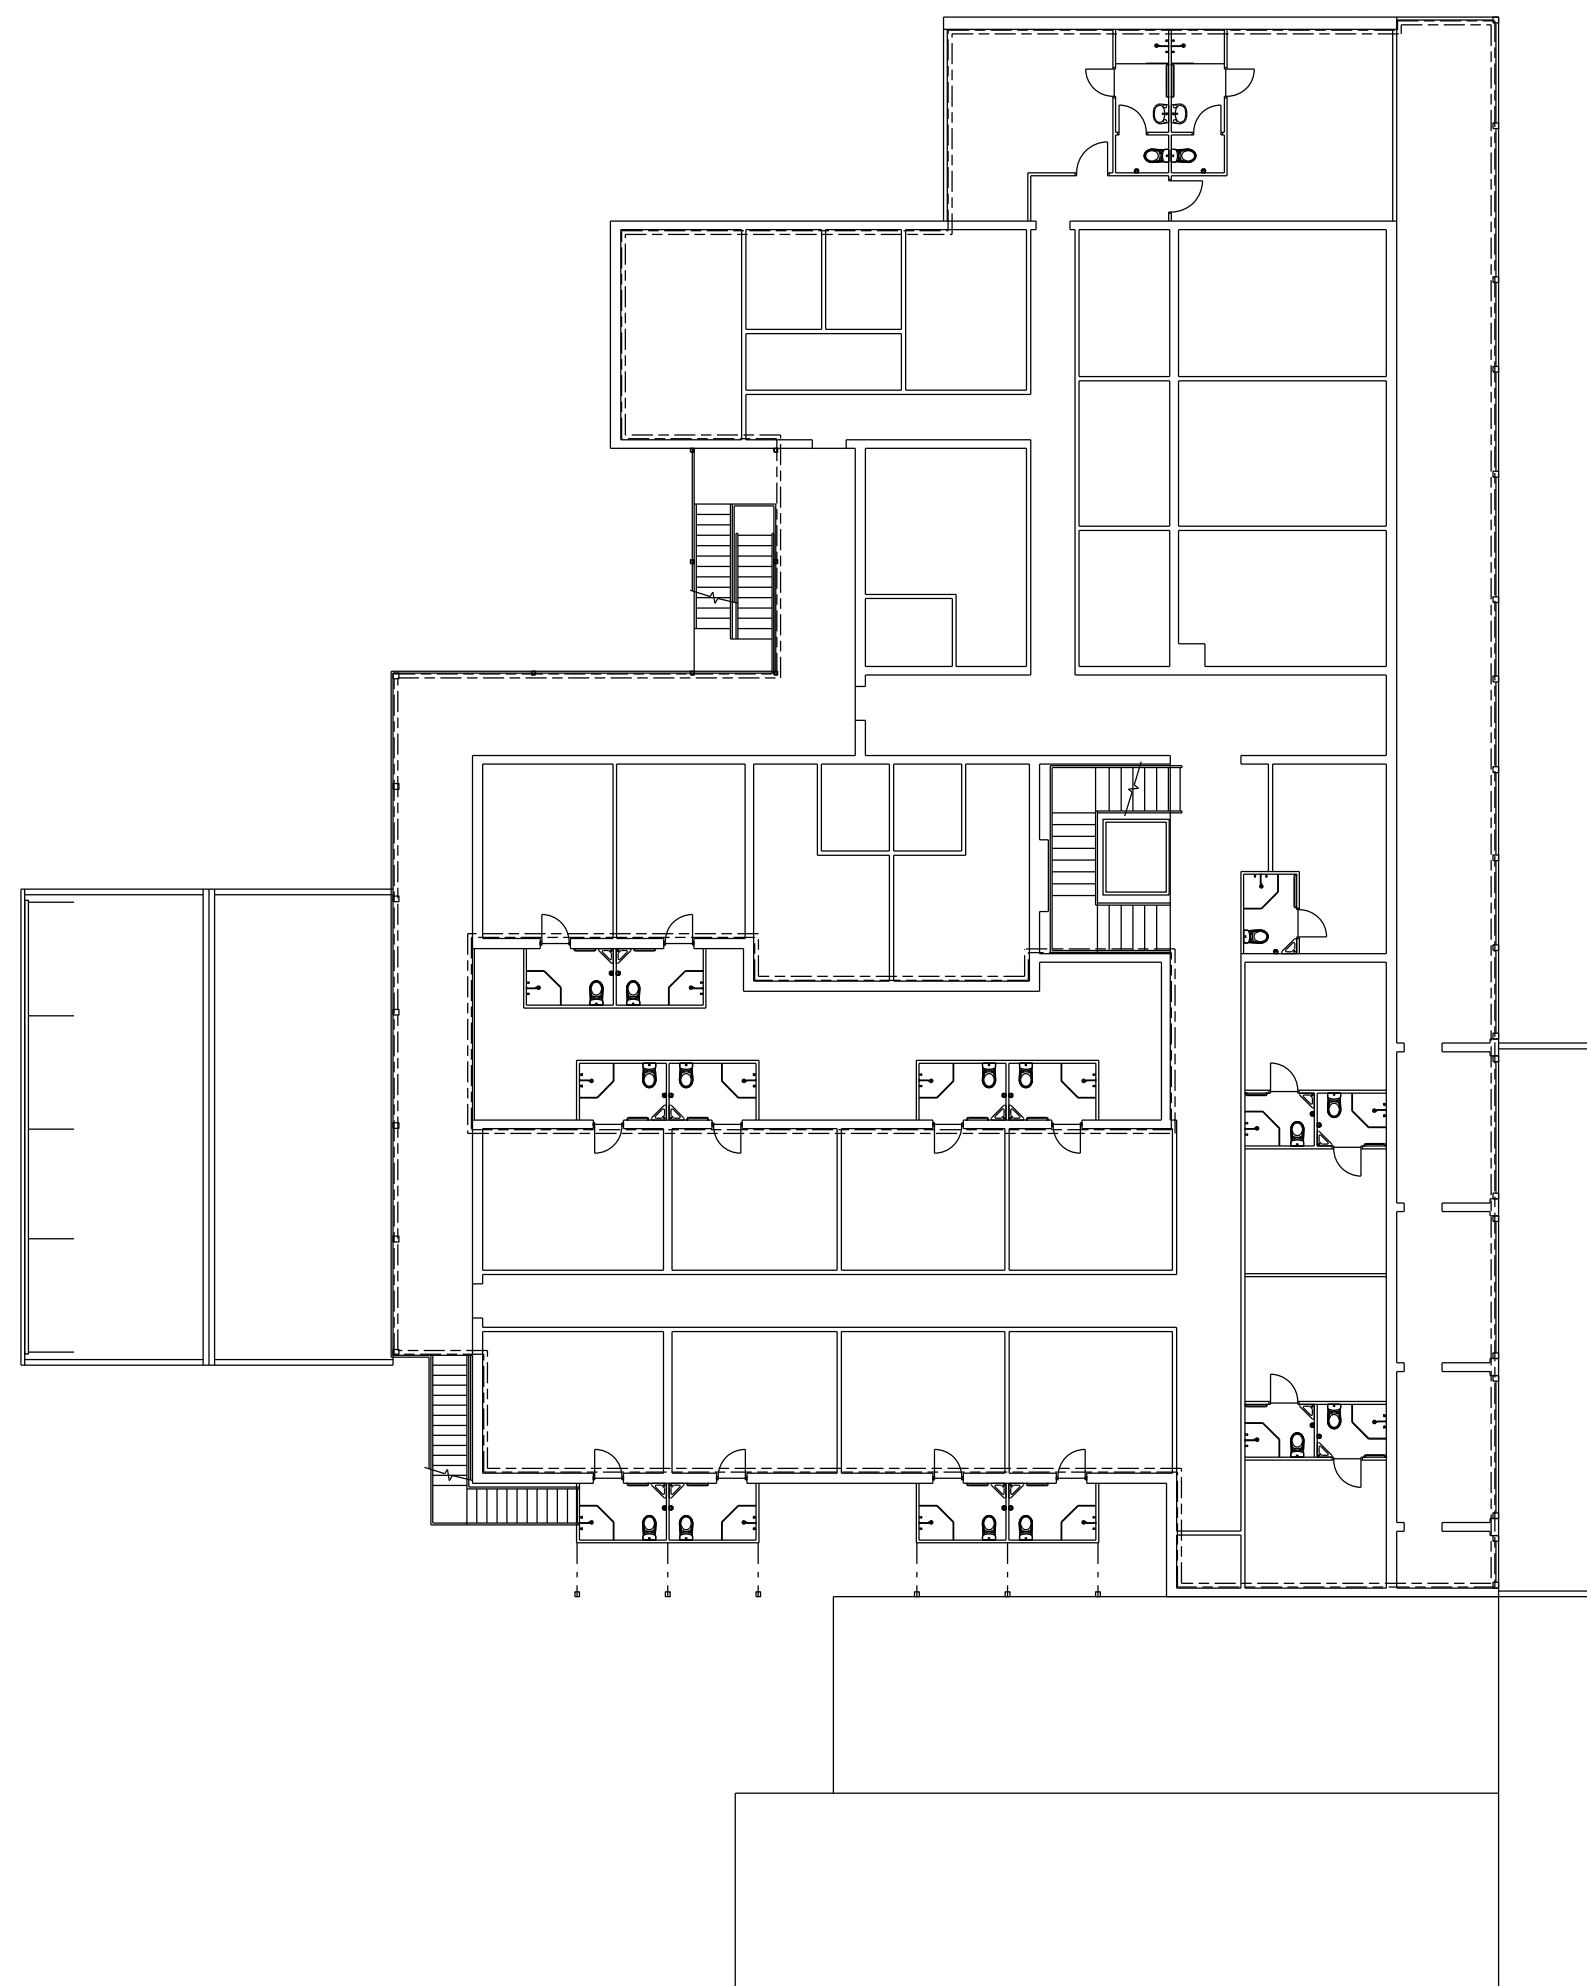


==== INDICATES EXTENT OF LICENCE AREA

FIRST FLOOR LICENCE AREA PLAN  
1 : 200

PROPOSED DEVELOPMENT			PINEFIELD'S OF YORK		DRAWN	GWB	
one ninety fitzgerald FITZGERALD STREET NORTHAM WA 6402			GARY W. BYFIELD PO BOX 326 YORK W.A. 6302 MOBILE 0414 885 338		DATE		
					REVISION A		
					SHEET	08 A2	

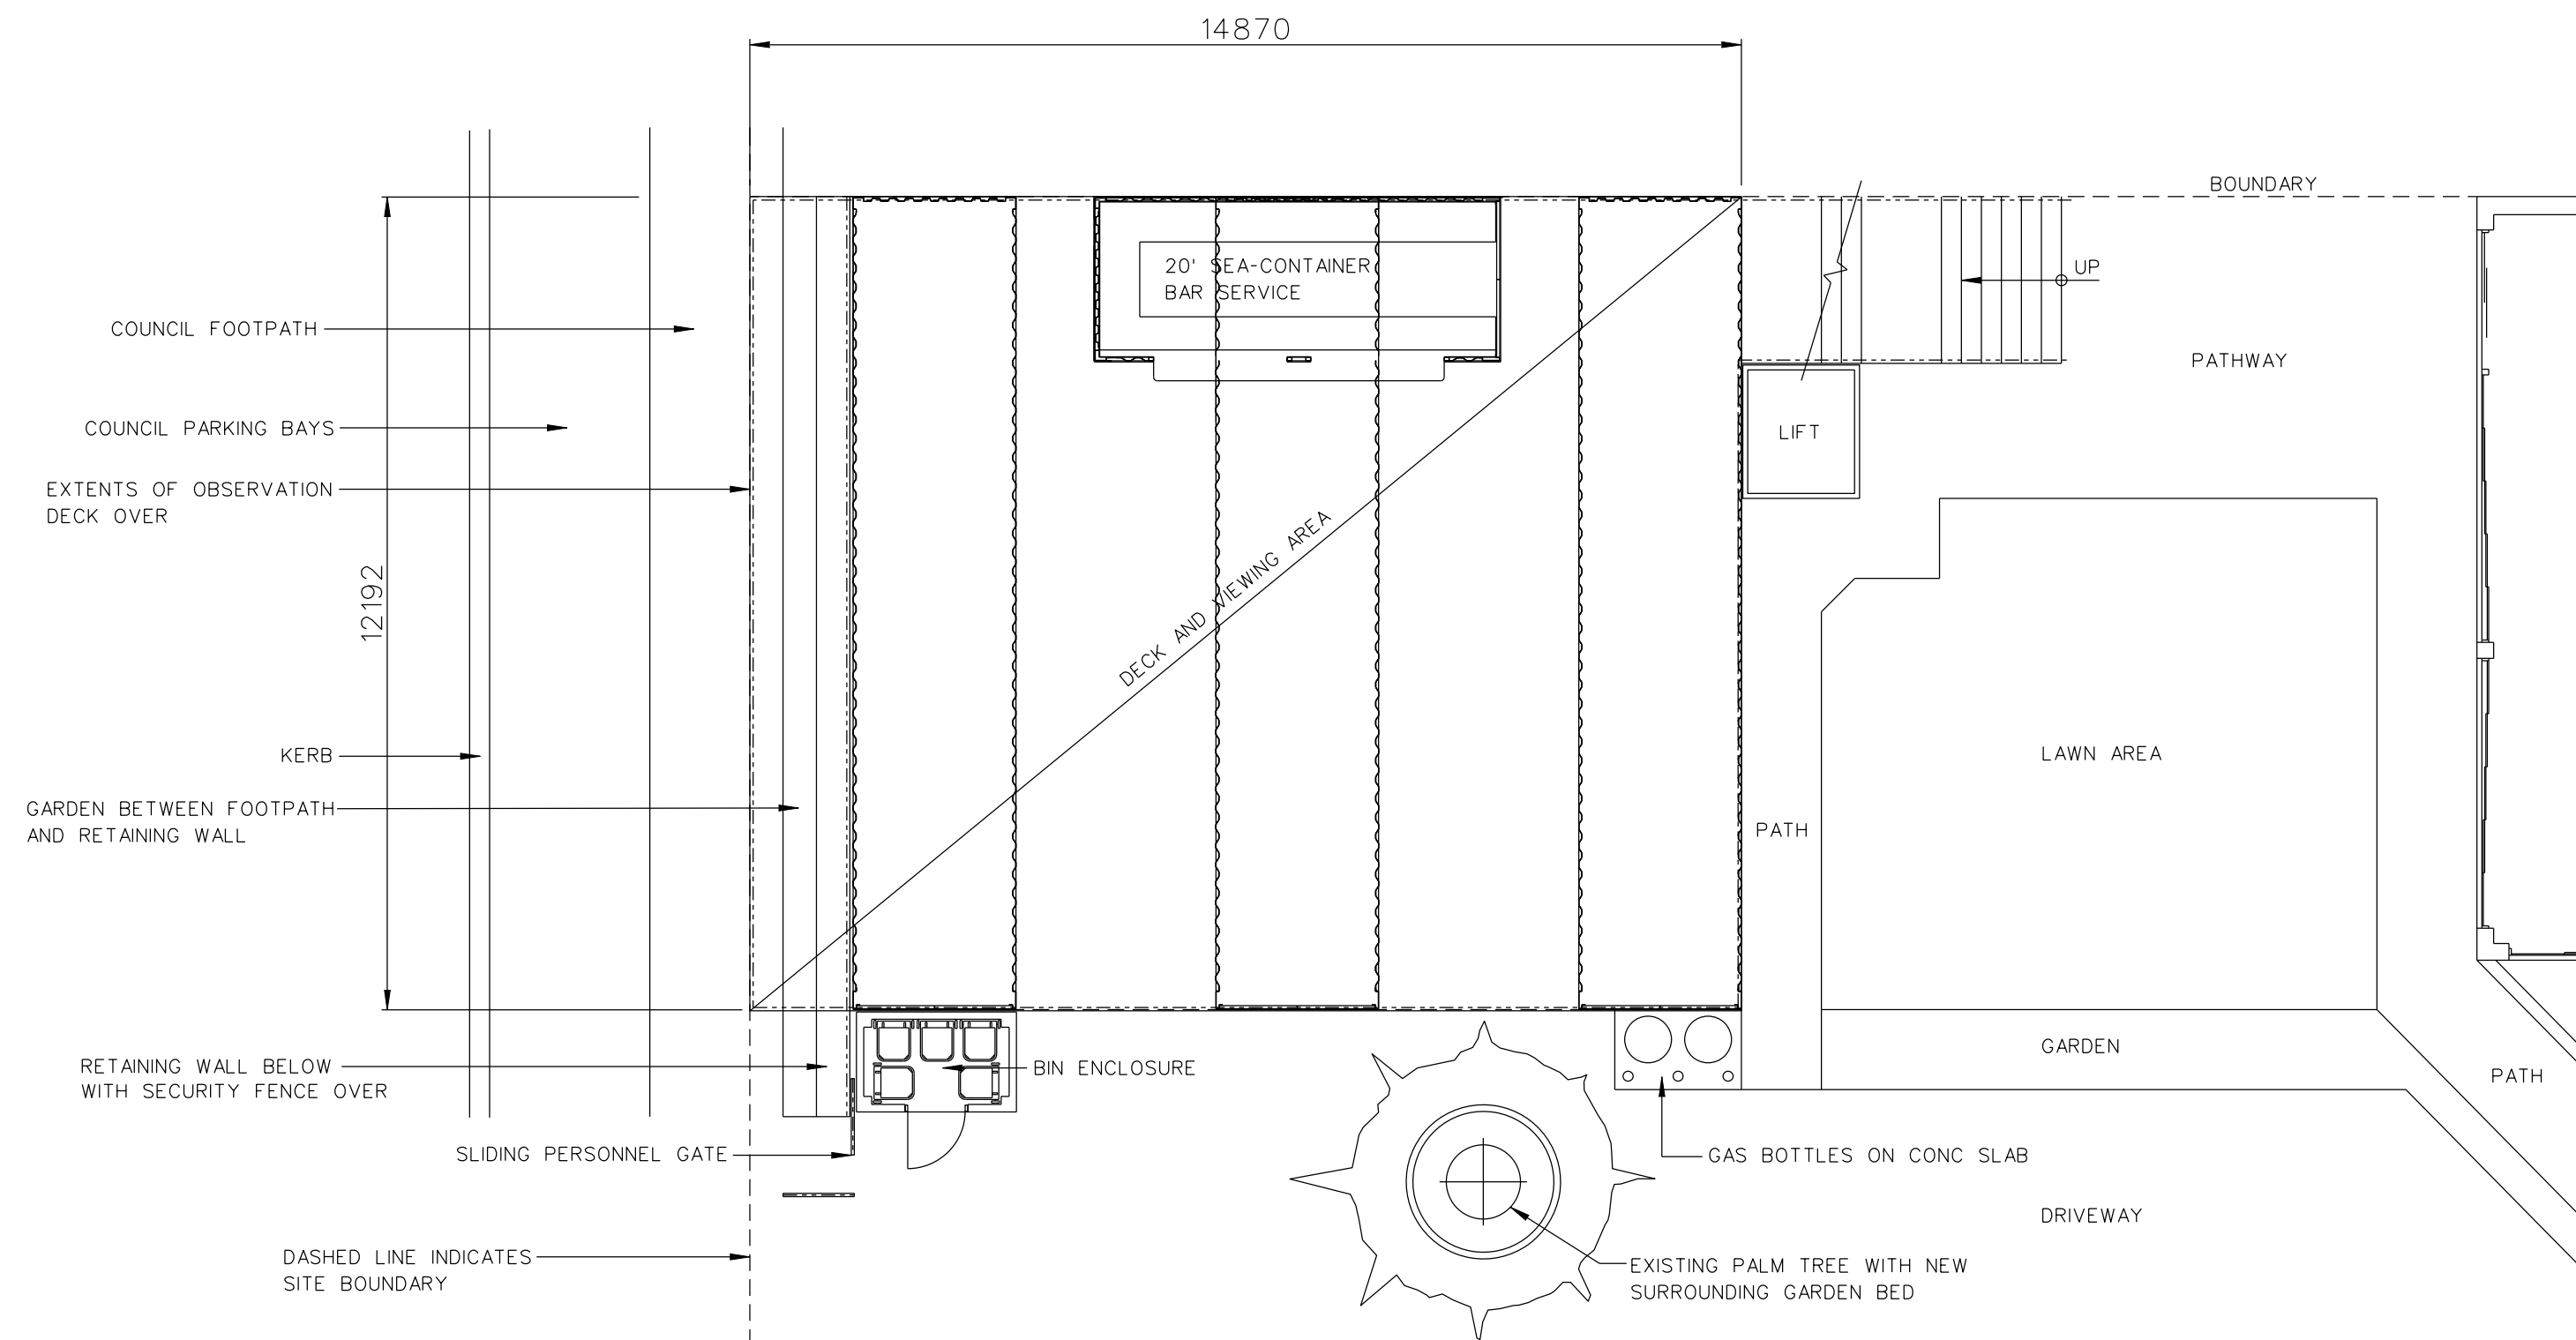

OBSERVATION DECK PLAN  
1 : 100

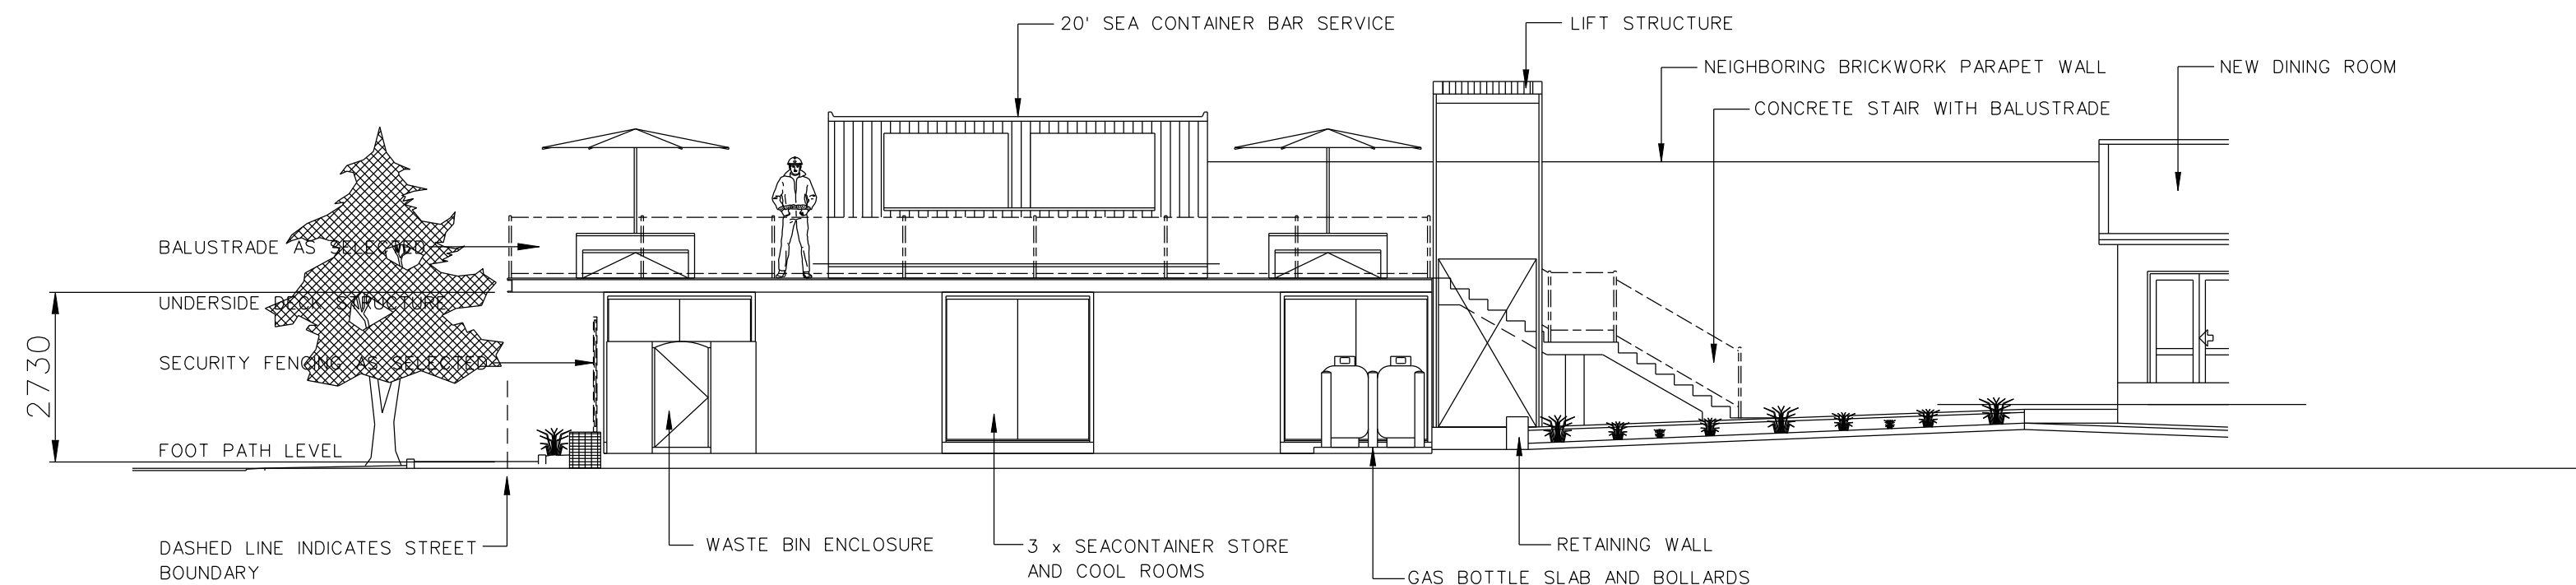

ELEVATION LOOKING NORTH  
1 : 100

## PROPOSED DEVELOPMENT

one ninety fitzgerald  
FITZGERALD STREET  
NORTHAM WA 6402



## PINEFIELD'S OF YORK

GARY W. BYFIELD  
PO BOX 326  
YORK W.A. 6302  
MOBILE 0414 885 338


DRAWN GWB

DATE

REVISION A


SHEET 09 A2



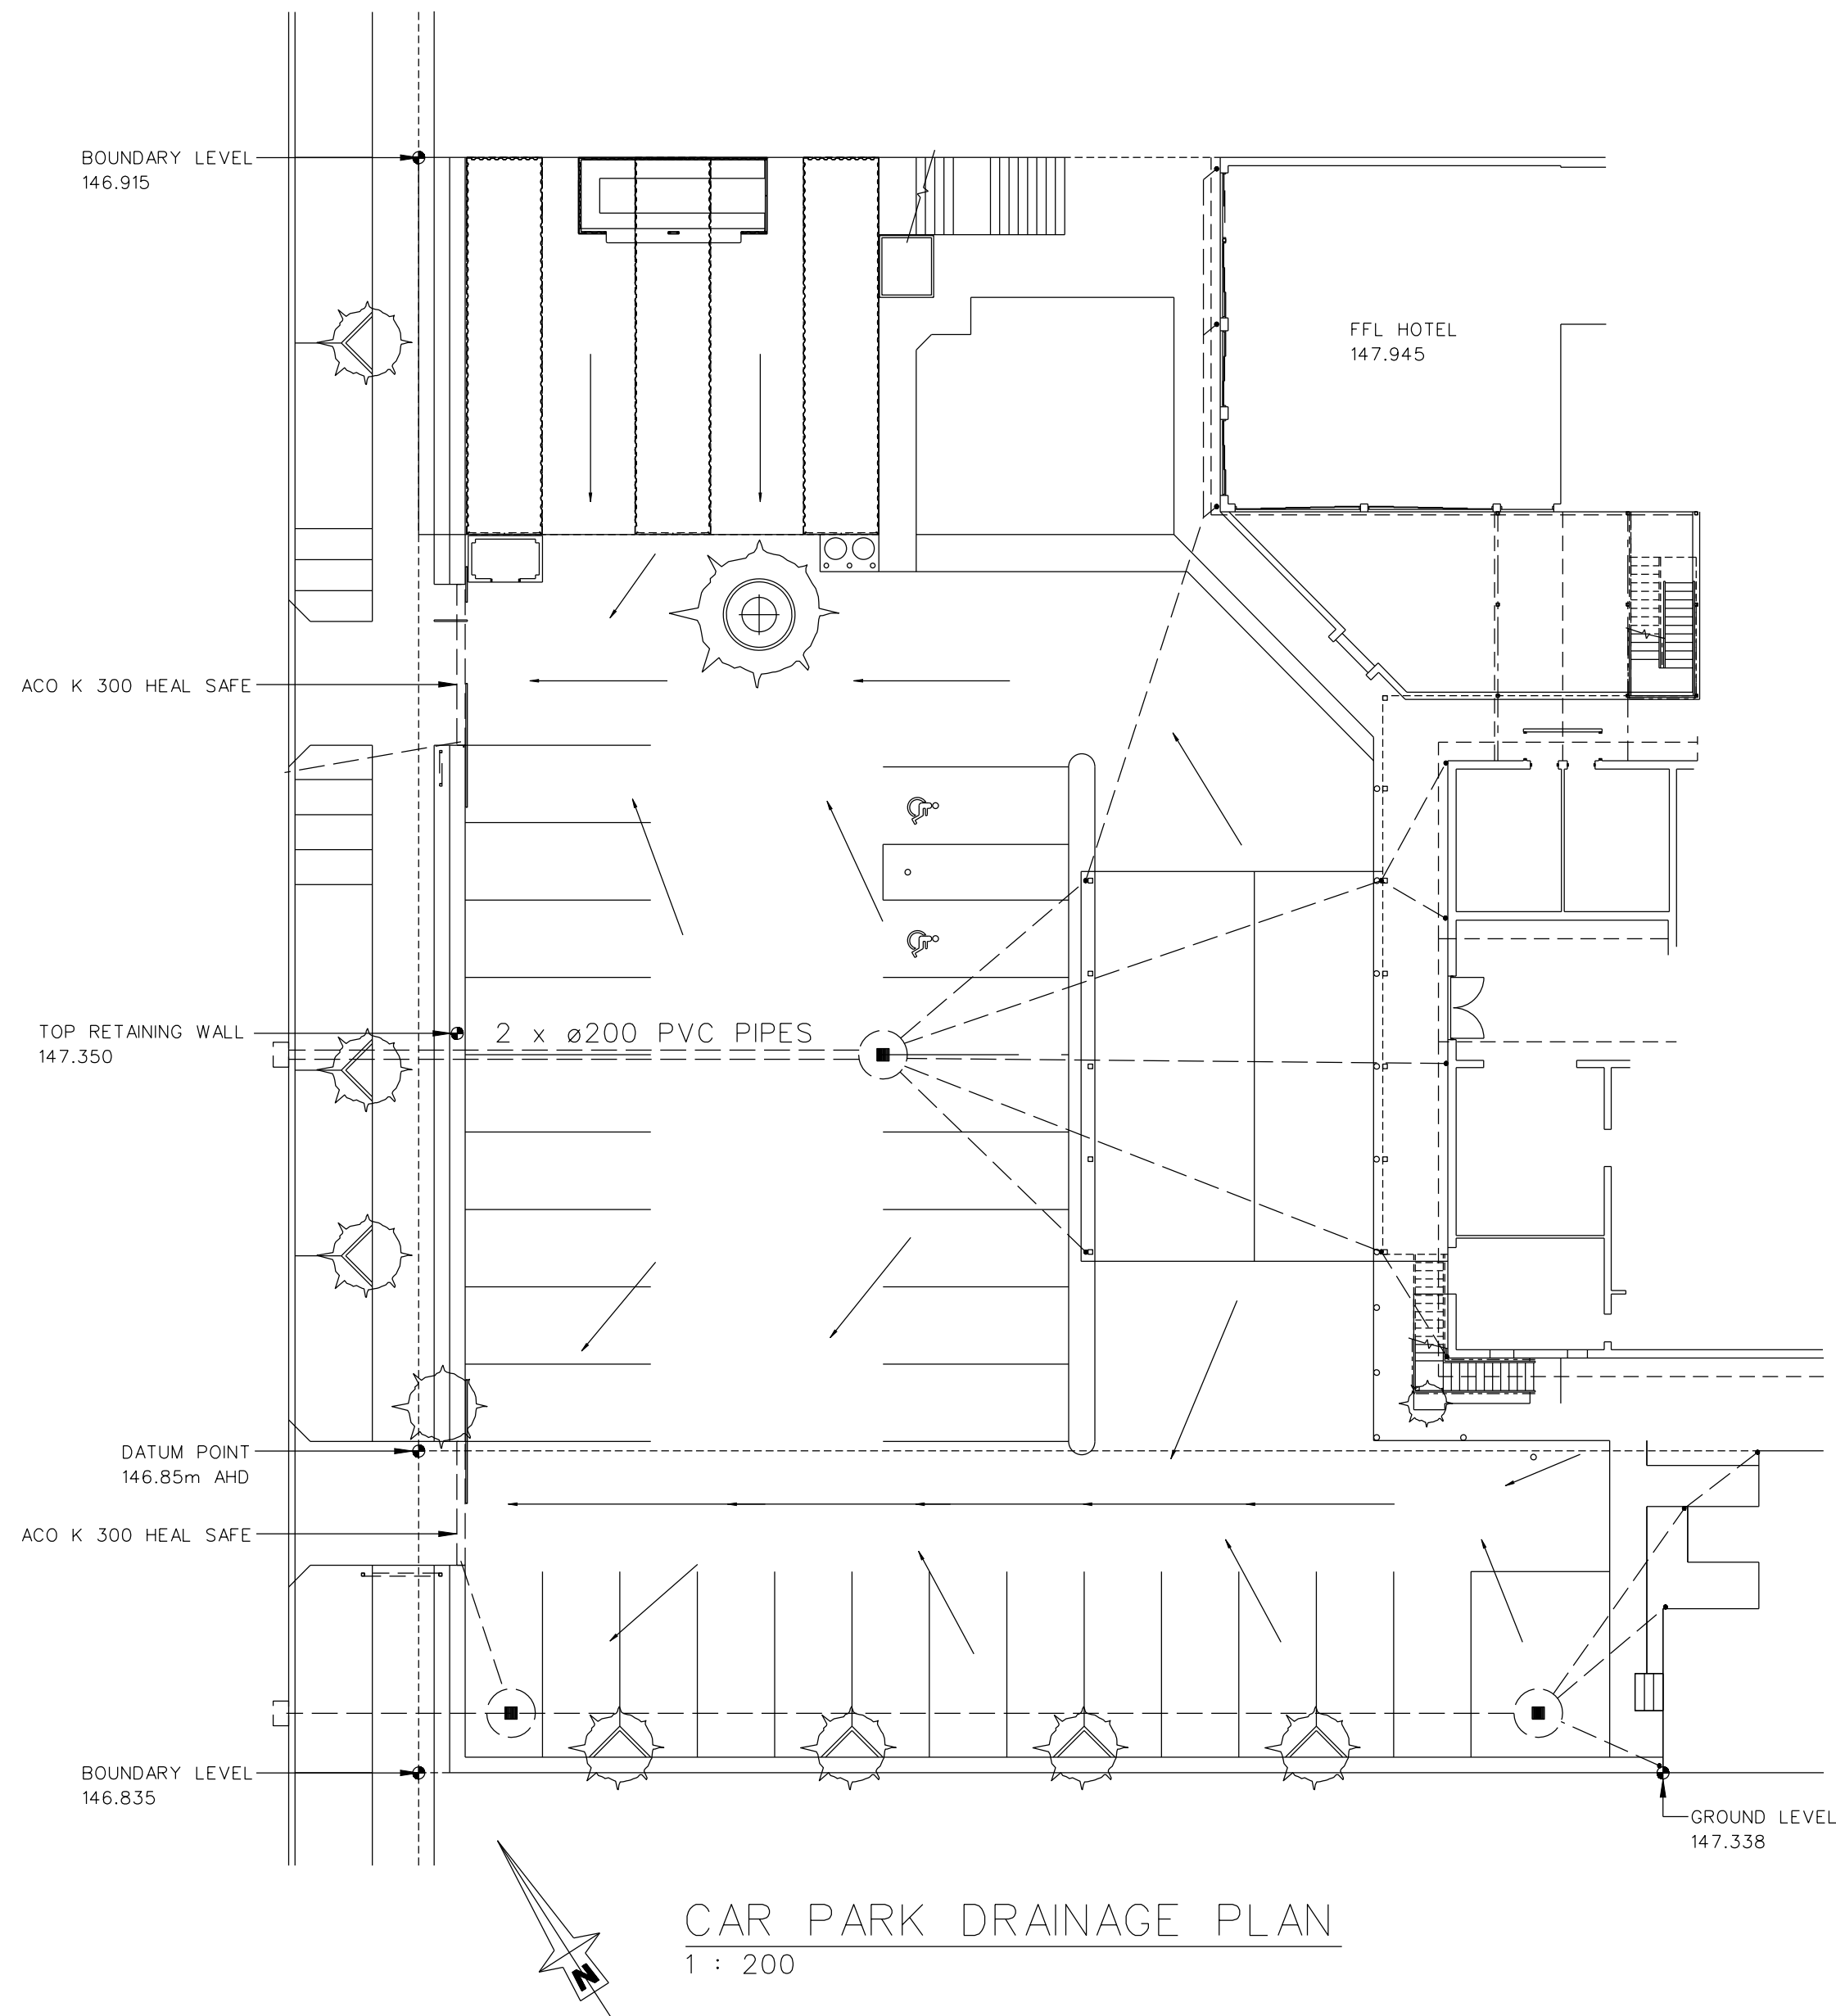

### DRAINAGE LEGEND

- DRAINAGE SUMP WITH TRAFFICABLE LID AND GRATE
- RAINWATER DOWNPIPE TO UNDERGROUND PIPING
- Ø90 PVC UNDERGROUND PIPING UNO
- DIRECTION OF SURFACE DRAINAGE
- GRATED DRAIN AT GATEWAYS - ACO K 300 HEAL SAFE
- GRATED DRAIN AT ROADWAY
- REDUCED LEVELS AS NOTED

PROPOSED DEVELOPMENT			PINEFIELD'S OF YORK		DRAWN	GWB
one ninety fitzgerald FITZGERALD STREET NORTHAM WA 6402			GARY W. BYFIELD PO BOX 326 YORK W.A. 6302 MOBILE 0414 885 338		DATE	
					REVISION A	
					SHEET	11