



CARRINGTON'S TRAFFIC SERVICES



NOTES:
CONE SPACING 4m C - C

CLIENT:
NORTHAM'S AVON DESCENT ASSOC

CONTACT:
SEAN DUNSTAN
0416 804 846

PROJECT TITLE:
AVON DESCENT 2021

LOCATION:
NORTHAM

DRAWN BY:
DAVID CARROLL
AWTM 19-44708-02

SIGNED:

DESIGNED BY:
DAVID CARROLL
AWTM 19-44708-02

SIGNED:

REVIEWED BY:
THERESA BROWN
AWTM 19-47765-02

SIGNED:

POSTED SPEED LIMIT:
50KM/H

WORK SITE SPEED LIMIT:
40KM/H

ROAD AUTHORITY:
MRWA/SHIRE OF NORTHAM/SHIRE OF TOODYAY & CITY OF SWAN

DRAWN DATE:
MAY 2021

SCALE AT A3:
NTS


EVENT DATE:
13/8/21 TO 15/8/21

EVENT TIME:
REFER THIS TGS

DRAWING NUMBER:
9629-01

REV
0

SIZE
A3

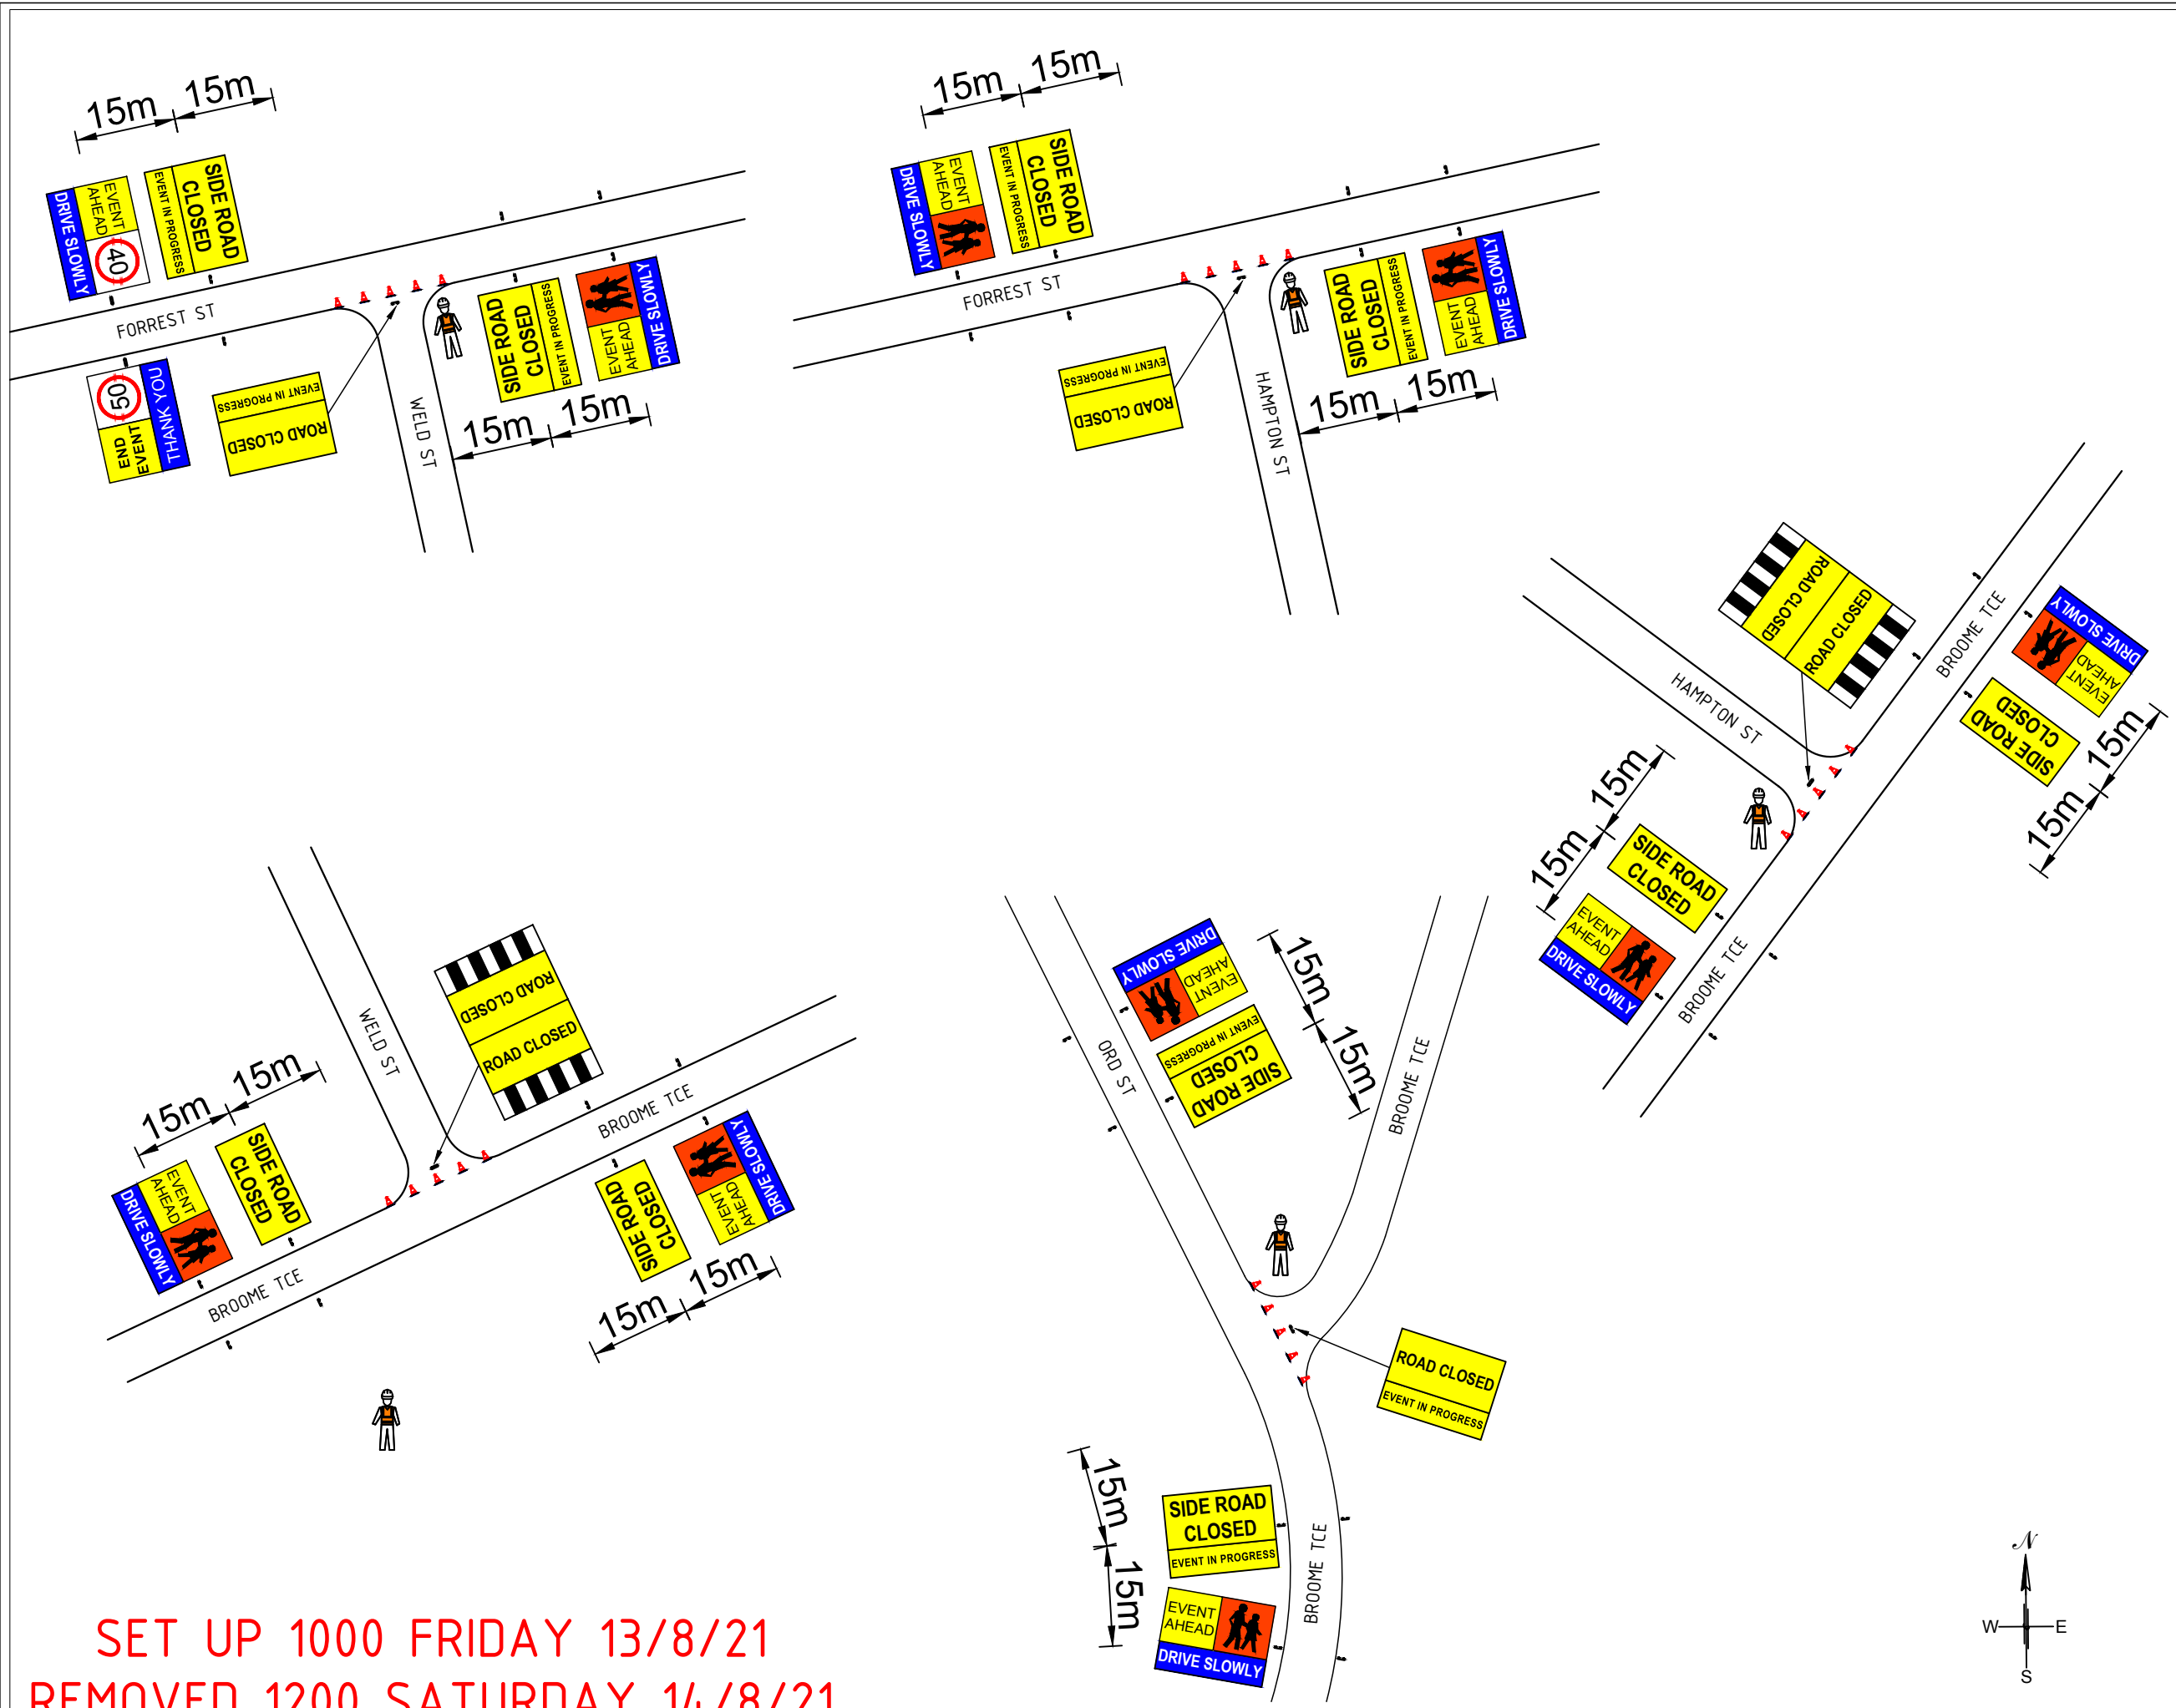

SET UP 1000 FRIDAY 13/8/21
REMOVED 1200 SATURDAY 14/8/21



SET UP 1000 FRIDAY 13/8/21
 REMOVED 1200 SATURDAY 14/8/21



CARRINGTON'S
TRAFFIC SERVICES



NOTES:

CONE SPACING 4m C - C

CLIENT:

NORTHAM'S AVON DESCENT ASSOC

CONTACT:

SEAN DUNSTAN
0416 804 846

PROJECT TITLE:

AVON DESCENT 2021

LOCATION:

NORTHAM

DRAWN BY:

DAVID CARROLL
AWTM 19-44708-02

SIGNED:

DESIGNED BY:

DAVID CARROLL
AWTM 19-44708-02

SIGNED:

REVIEWED BY:

THERESA BROWN
AWTM 19-47765-02

SIGNED:

POSTED SPEED LIMIT:

50KM/H

EVENT SITE SPEED LIMIT:

40KM/H

ROAD AUTHORITY:

MRWA/SHIRE OF NORTHAM/SHIRE OF TOODYAY & CITY OF SWAN

DRAWN DATE:

MAY 2021

SCALE AT A3:

NTS

EVENT DATE:

13/8/21 TO 15/8/21

EVENT TIME:

REFER THIS TGS

DRAWING NUMBER:

9629-02

REV

0

SIZE

A3



CARRINGTON'S
TRAFFIC SERVICES



NOTES:
CONE SPACING 4m C - C



CLIENT:
NORTHAM'S AVON DESCENT ASSOC

CONTACT:
SEAN DUNSTAN
0416 804 846

PROJECT TITLE:
AVON DESCENT 2021

LOCATION:
NORTHAM

| | |
|------------------------------------------------|-------------|
| DRAWN BY: DAVID CARROLL AWTM 19-44708-02 | SIGNED: |
|------------------------------------------------|-------------|

| | |
|---------------------------------------------------|-------------|
| DESIGNED BY: DAVID CARROLL AWTM 19-44708-02 | SIGNED: |
|---------------------------------------------------|-------------|

| | |
|---------------------------------------------------|-------------|
| REVIEWED BY: THERESA BROWN AWTM 19-47765-02 | SIGNED: |
|---------------------------------------------------|-------------|

| | |
|-------------------------------|----------------------------------|
| POSTED SPEED LIMIT: 50KM/H | WORK SITE SPEED LIMIT: 40KM/H |
|-------------------------------|----------------------------------|

ROAD AUTHORITY:
MRWA/SHIRE OF NORTHAM/SHIRE
OF TOODYAY & CITY OF SWAN

| | |
|-------------------------|---------------------|
| DRAWN DATE: MAY 2021 | SCALE AT A3: NTS |
|-------------------------|---------------------|

| | |
|-----------------------------------|-------------------------------|
| EVENT DATE: 13/8/21 TO 15/8/21 | EVENT TIME: REFER THIS TGS |
|-----------------------------------|-------------------------------|

| | | |
|----------------------------|----------|------------|
| DRAWING NUMBER: 9629-03 | REV 0 | SIZE A3 |
|----------------------------|----------|------------|

