


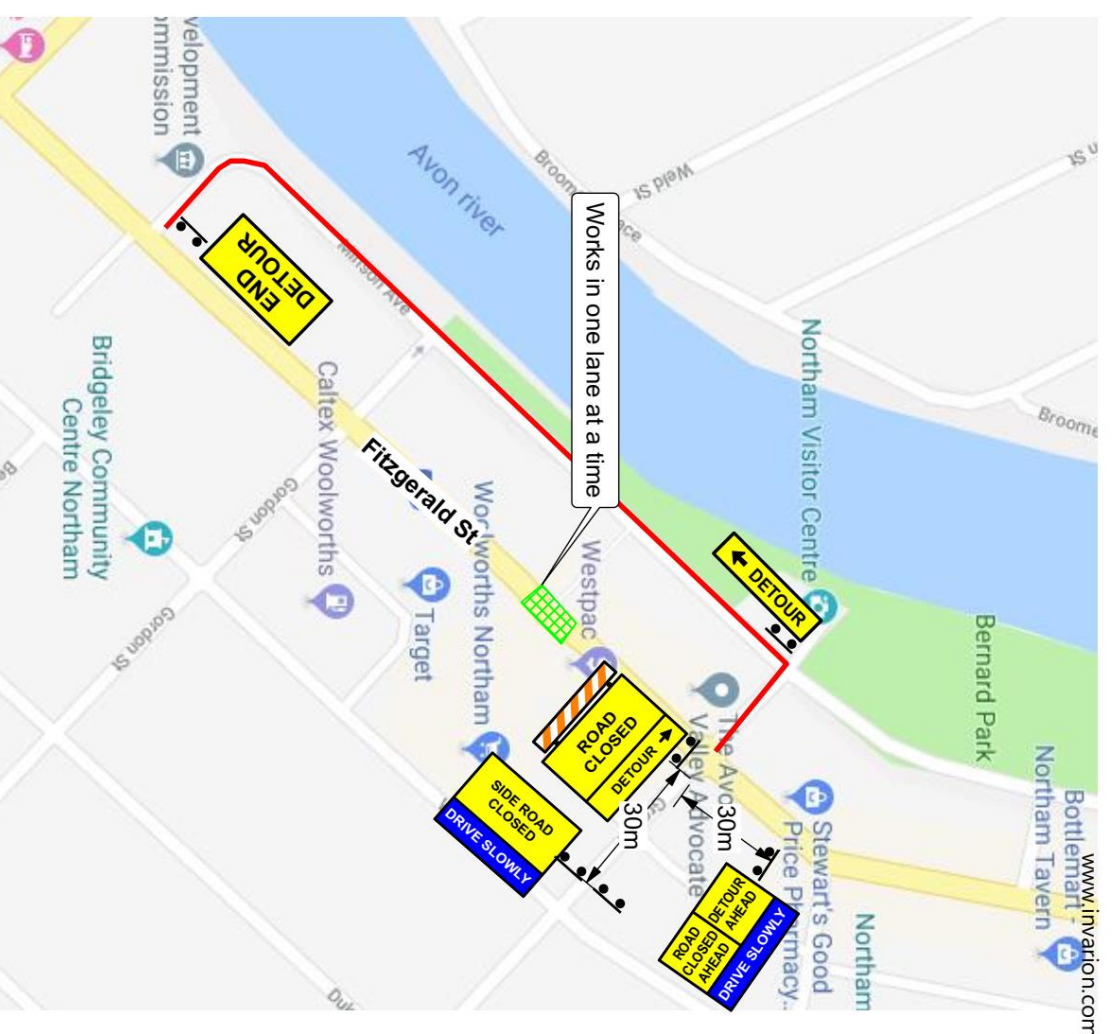

Legend

- Detour Route
- Work Area
- Sign Placement
- Traffic Cones

North East Lane remains open



**PROPERTY OF
ATM (W.A.)**

THIS SCHEME CAN ONLY BE USED BY QUALIFIED TRAFFIC CONTROLLERS FROM ATM (WA) UNLESS WHEN AUTHORIZED

WHERE TRAFFIC CONTROL MEASURES ARE IMPLEMENTED & MAINTAINED BY PERSONS OTHER THAN ATM IT IS THEIR RISK & RESPONSIBILITY ONLY


REV No.	DATE	REVISION

POSTED SPEED 50 km/h	LOCATION OF WORKSITE Fitzgerald St Northam	DESIGNED BY STAP-AVTM Robert G R	SIGNATURE 	TITLE
WORK SITE SPEED Road Closure	CLIENT Oasis Outdoor Structures 08387 6383 1068	CHECKED BY STAP-AVTM William Steidle	SIGNATURE 	
FILE PATH		DATE AND TIME OF PROPOSED WORKS (ARRIVING NUMBER)	NO SCALE	NO SCALE
		09/01/2019		




Road Straightening

This plan is not to scale. This Traffic Guidance Scheme spacing and design are in accordance with AS 1742.3-2009 and The Main Roads WA Traffic Management for Works on Roads Code of Practice.

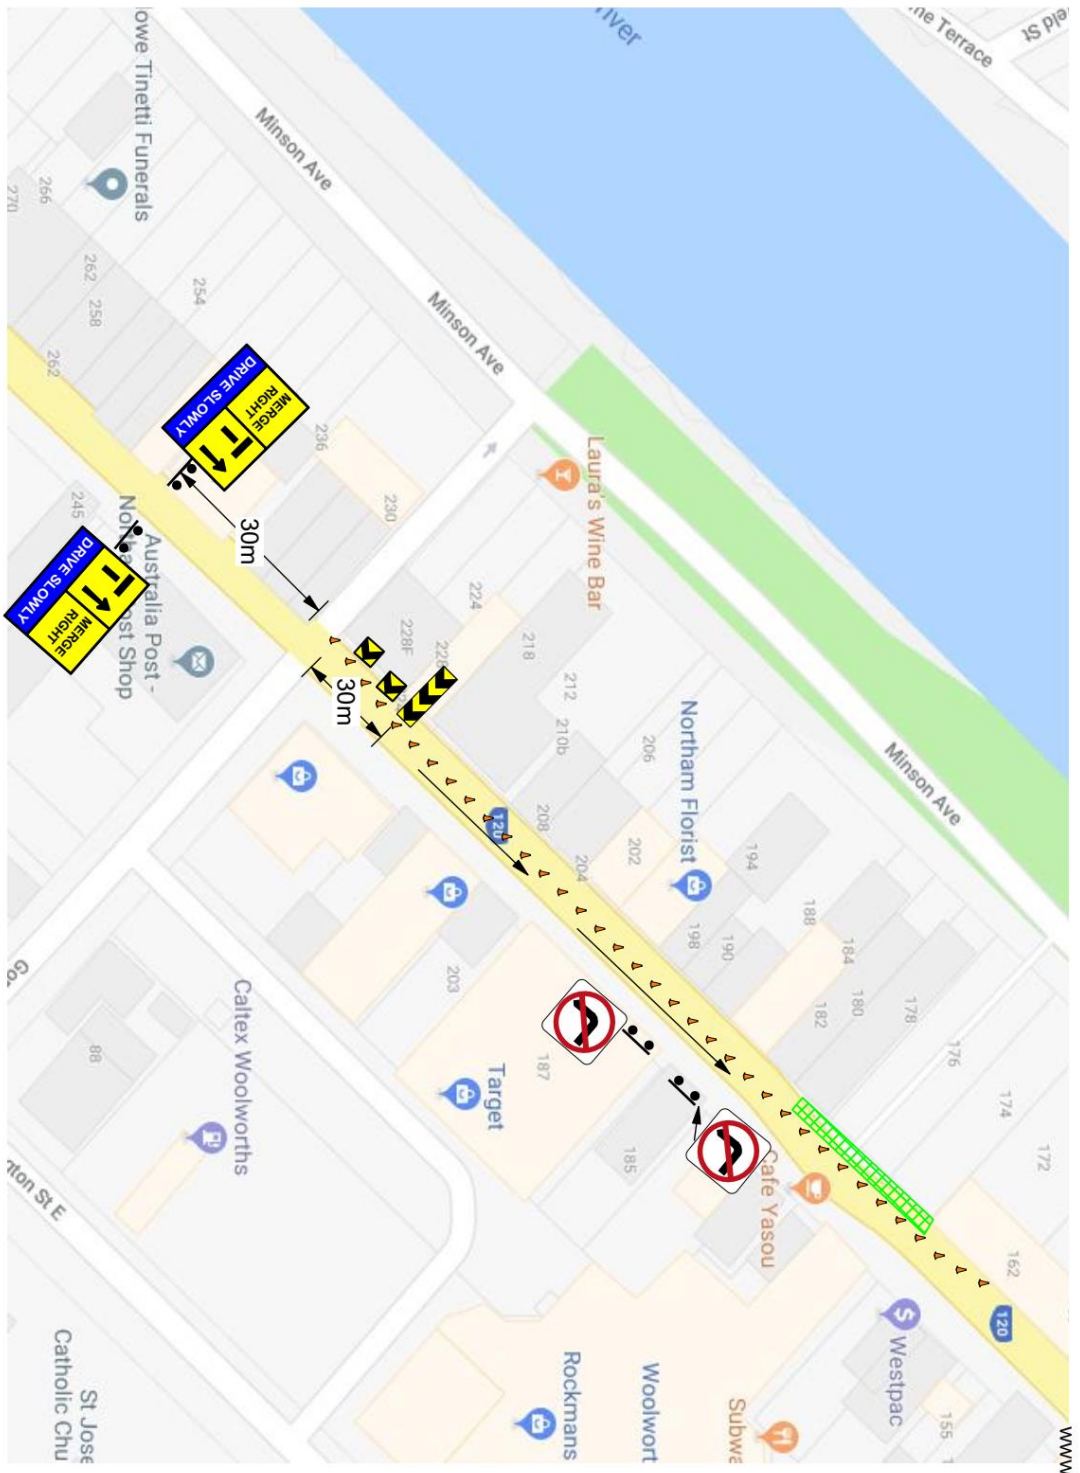TGS 001A



Legend

-  Work Area
-  Sign Placement
-  Traffic Cones




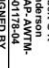

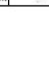
**PROPERTY OF
ATM (W.A.)**

THIS SCHEME CAN ONLY BE USED BY QUALIFIED TRAFFIC CONTROLLERS FROM ATM (W.A.) UNLESS WHEN AUTHORIZED.

WHERE TRAFFIC CONTROL MEASURES ARE IMPLEMENTED & MAINTAINED BY PERSONS OTHER THAN ATM IT IS THEIR RISK & RESPONSIBILITY ONLY.

REV No	DATE	REVISION


POSTED SPEED 50 km/h	LOCATION OF WORKSITE Fitzgerald St Northam
WORK SITE SPEED Lane Merger	CLIENT 

PREPARED BY	SIGNATURE	TITLE
Robert G R Anderson STAFF-AVTM		
Robert G R Anderson STAFF-AVTM		
William Shields STAFF-AVTM		

Road Straightening

DATE AND TIME OF PROPOSED WORKS (DARWIN TIME) PREVIOUS REVISION
08/02/2019 08:00
SCALE NO SCALE
797-7397-7401A 0

This plan is not to scale. This Traffic Guidance Scheme spacing and design are in accordance with AS 1742.3-2009 and The Main Roads WA Traffic Management for Works on Roads Code of Practice.

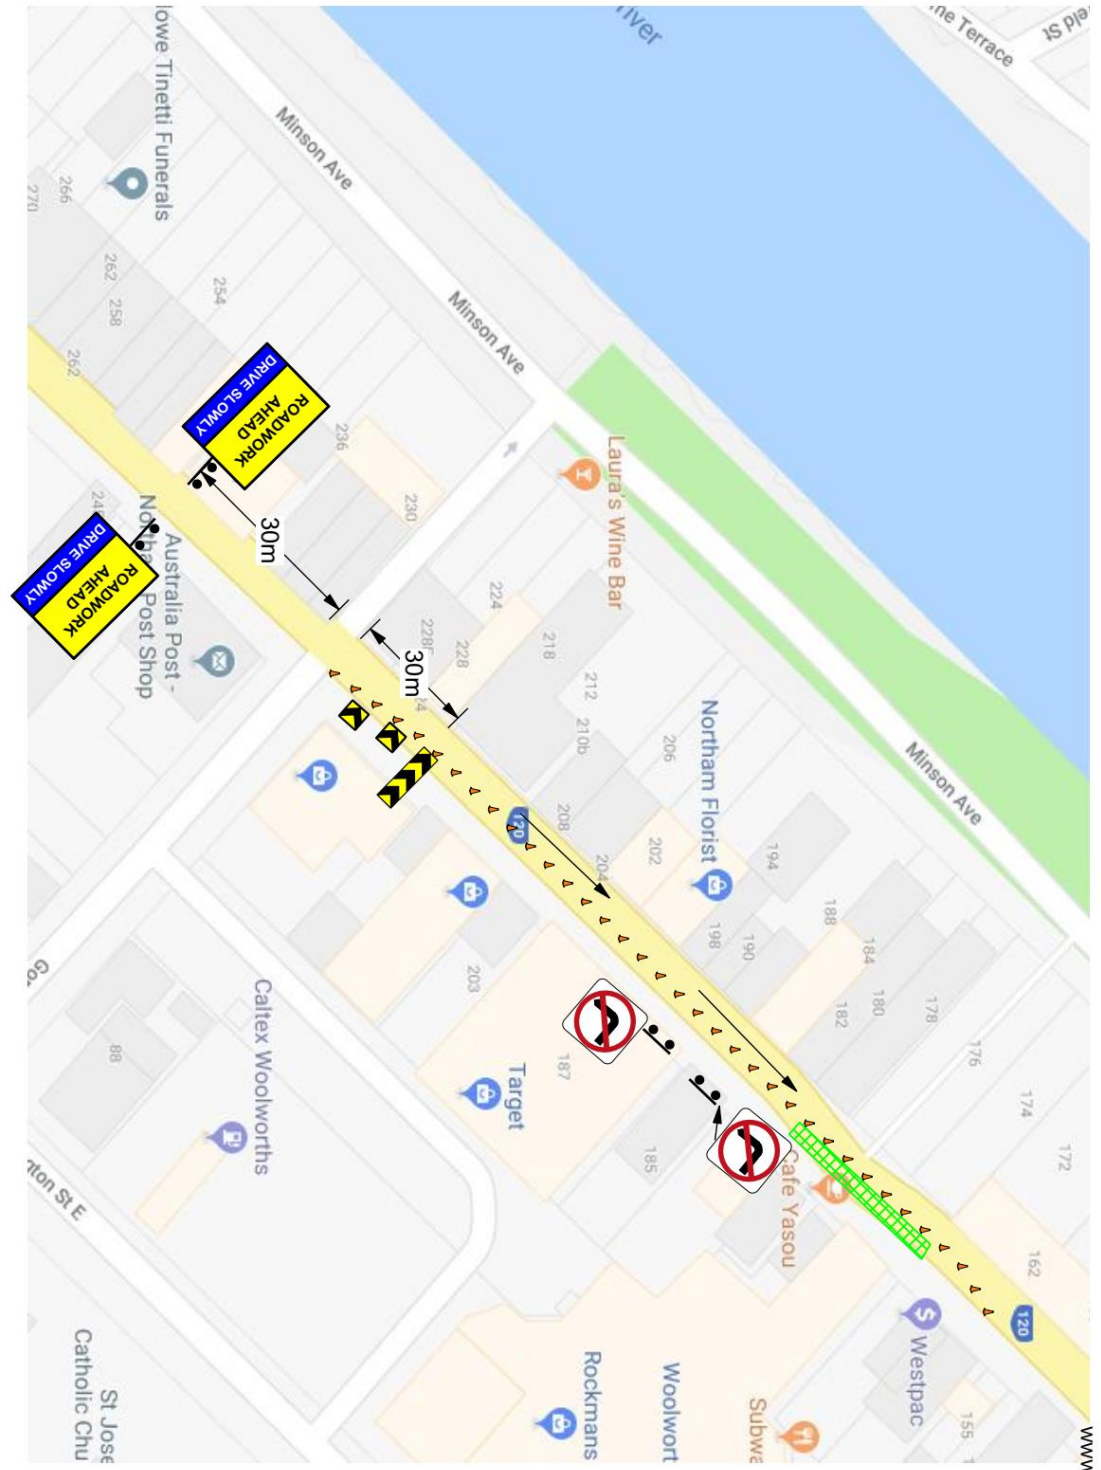

Legend

- Work Area
- Sign Placement
- Traffic Cones

ADVANCED TRAFFIC MANAGEMENT
ALBANY

**PROPERTY OF
ATM (W.A.)**

THIS SCHEME CAN ONLY BE USED BY QUALIFIED TRAFFIC CONTROLLERS FROM ATM (WA) UNLESS WHEN AUTHORIZED. WHERE TRAFFIC CONTROL MEASURES ARE IMPLEMENTED & MAINTAINED BY PERSONS OTHER THAN ATM IT IS THEIR RISK & RESPONSIBILITY ONLY.

REV No.	DATE	REVISION

POSTED SPEED 50 km/h	LOCATION OF WORKSITE Fitzgerald St Northam	DESIGNED BY O R ANDERSON STAFF: AVTM	SIGNATURE <i>[Signature]</i>	TITLE Road Straightening
WORK SITE SPEED Lane Mergel	CLIENT OASIS 0800 838 1183	CHECKED BY O R ANDERSON STAFF: AVTM WILLIAM SHIELDS	SIGNATURE <i>[Signature]</i>	DATE AND TIME OF PROPOSED WORKS 02/2019
FILE PATH		SCALE NO SCALE	DRAWING NUMBER REGION 0	