


AFTERCARE:
REFER TO TCD 009

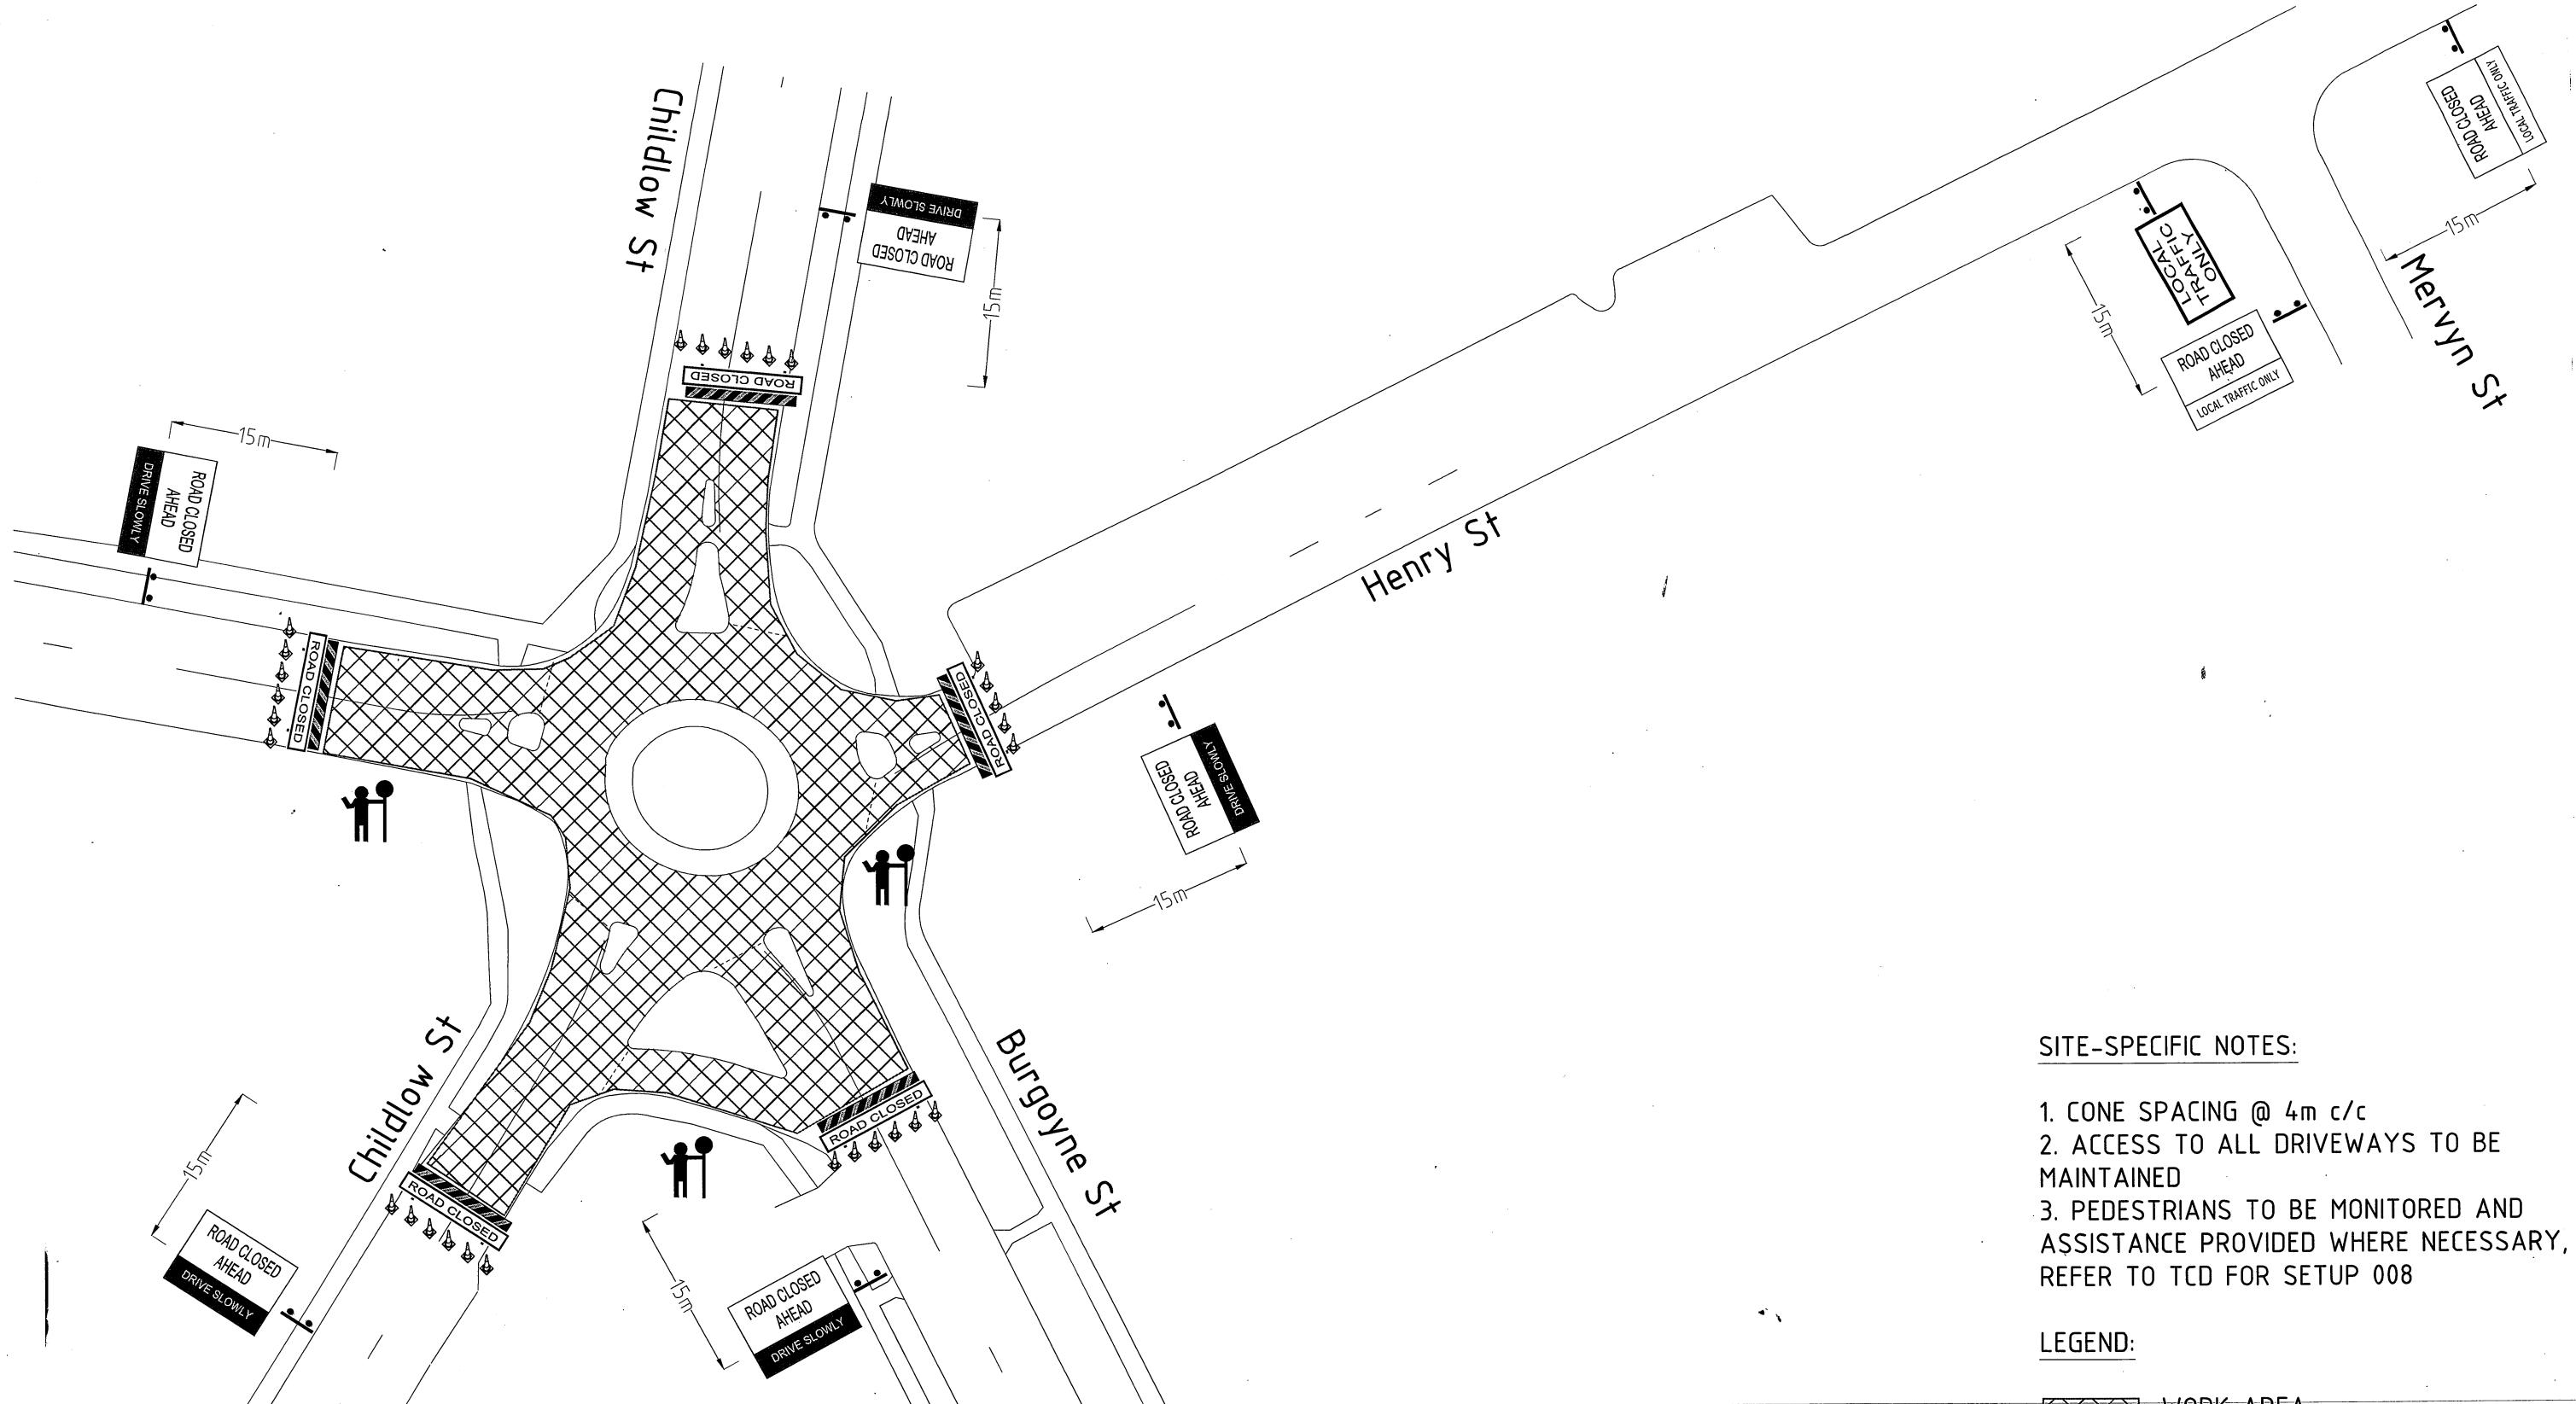

SITE-SPECIFIC NOTES:

1. CONE SPACING @ 4m c/c
2. ACCESS TO ALL DRIVEWAYS TO BE MAINTAINED
3. PEDESTRIANS TO BE MONITORED AND ASSISTANCE PROVIDED WHERE NECESSARY, REFER TO TCD FOR SETUP 008

LEGEND:

WORK AREA

	<p>38 Beaconsfield Ave, Midvale 6056 Ph: (08) 9356 7750 Fax: (08) 9356 7751 www.carringtonswa.com</p>	CLIENT: GDR CIVIL		LOCATION: HAWES ST NORTHAM		DRAWN BY: DAVID CARROLL KTS AWTM 16-44708-01		SIGNED:		PROJECT TITLE: ROAD CLOSURE ROUND-A-BOUT APPROACHES	
		CONTACT: GRAHAM O'NEIL 0413 047 190		POSTED SPEED LIMIT: 50KPH	WORK SITE SPEED LIMIT: 50KPH	DESIGNED BY: DAVID CARROLL KTS AWTM 16-44708-01		SIGNED:		DRAWING NUMBER: TGS: 8698-03 REVISION: 0 SIZE: A3	
		ROAD AUTHORITY: SHIRE OF NORTHAM		DATE: 30.5.18	SCALE: NOT TO SCALE	CHECKED BY: DANIEL CAVUOTO KTS AWTM 16-44859-01		SIGNED:			

