
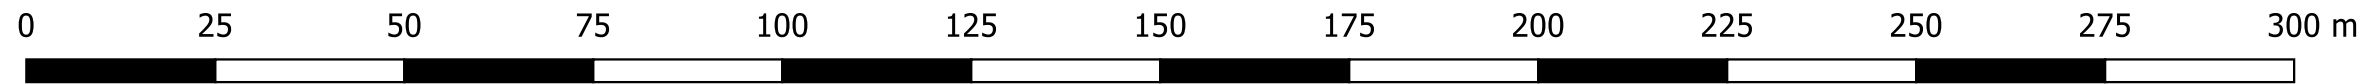


Wellington Street Footpath Paving Restoration Works Areas

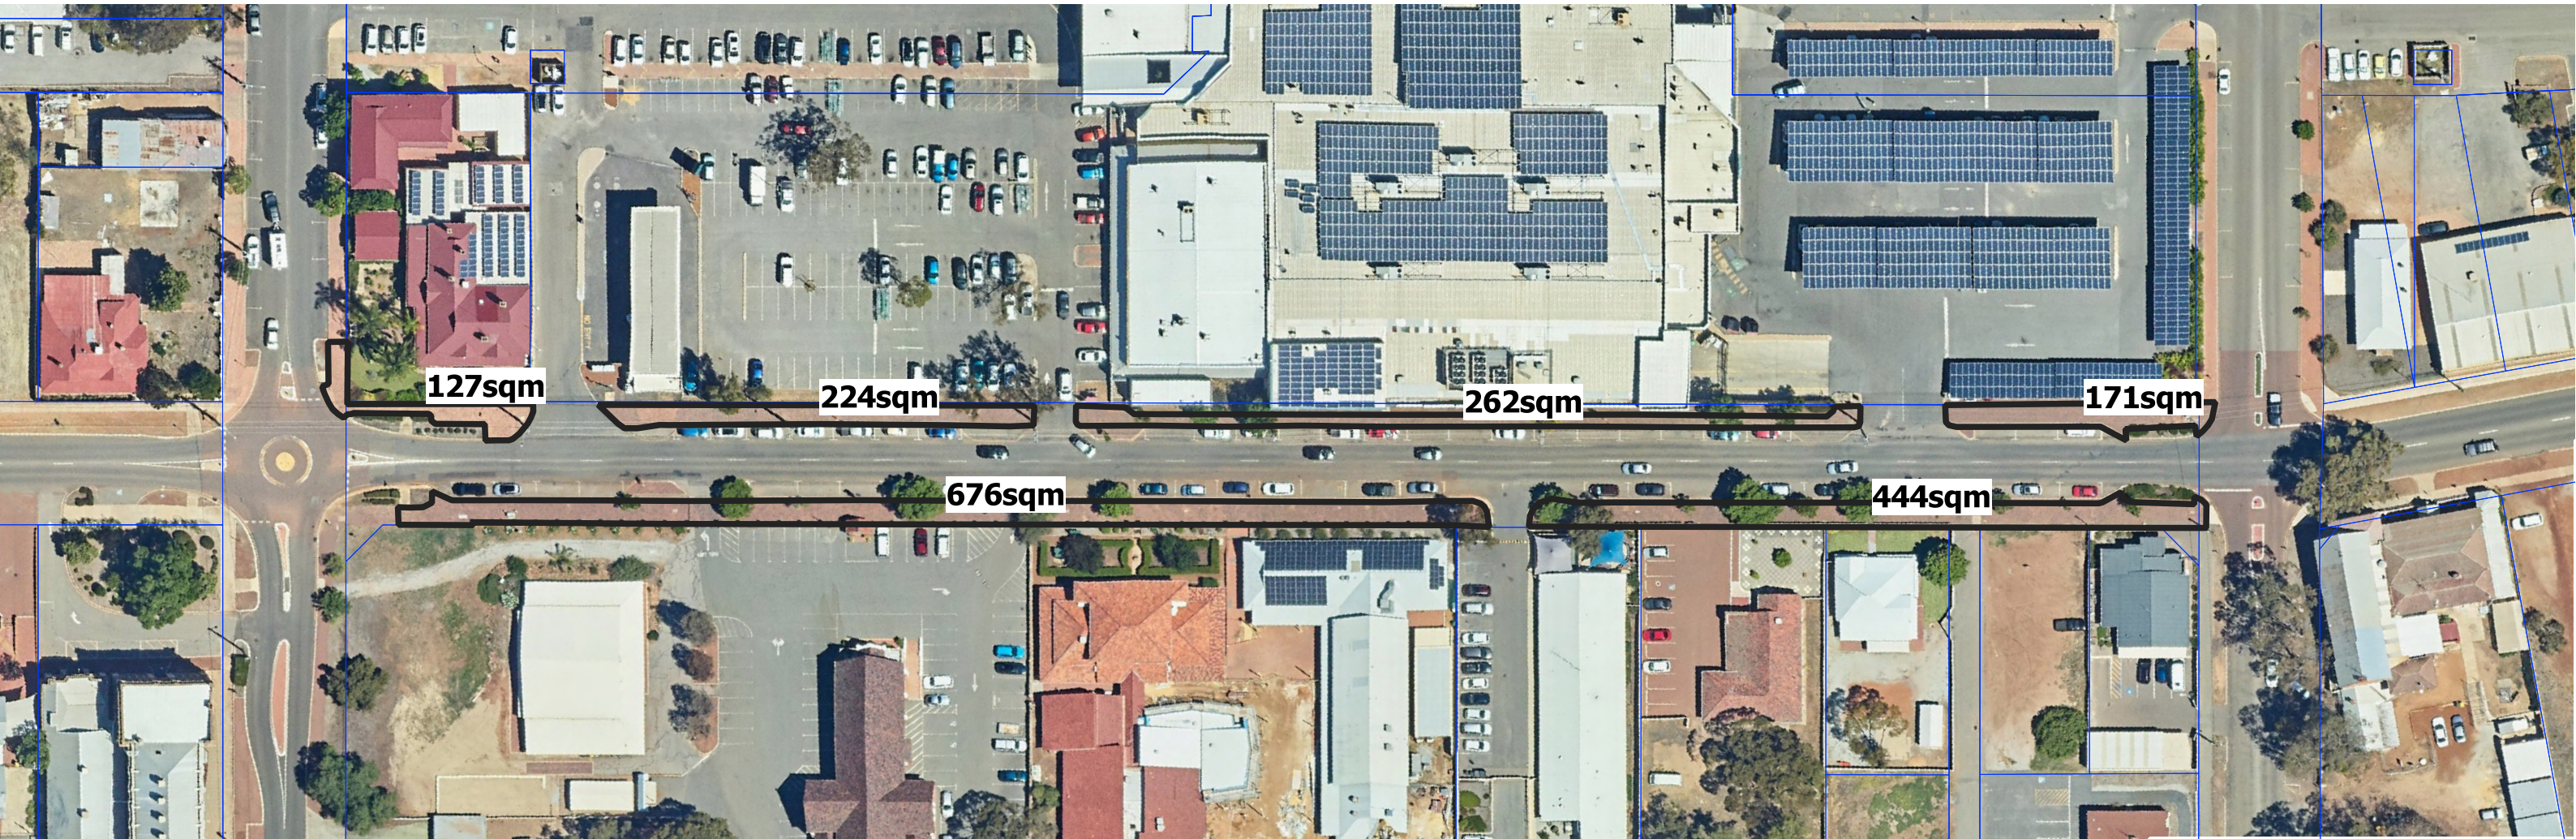

A3 Scale 1:1000