
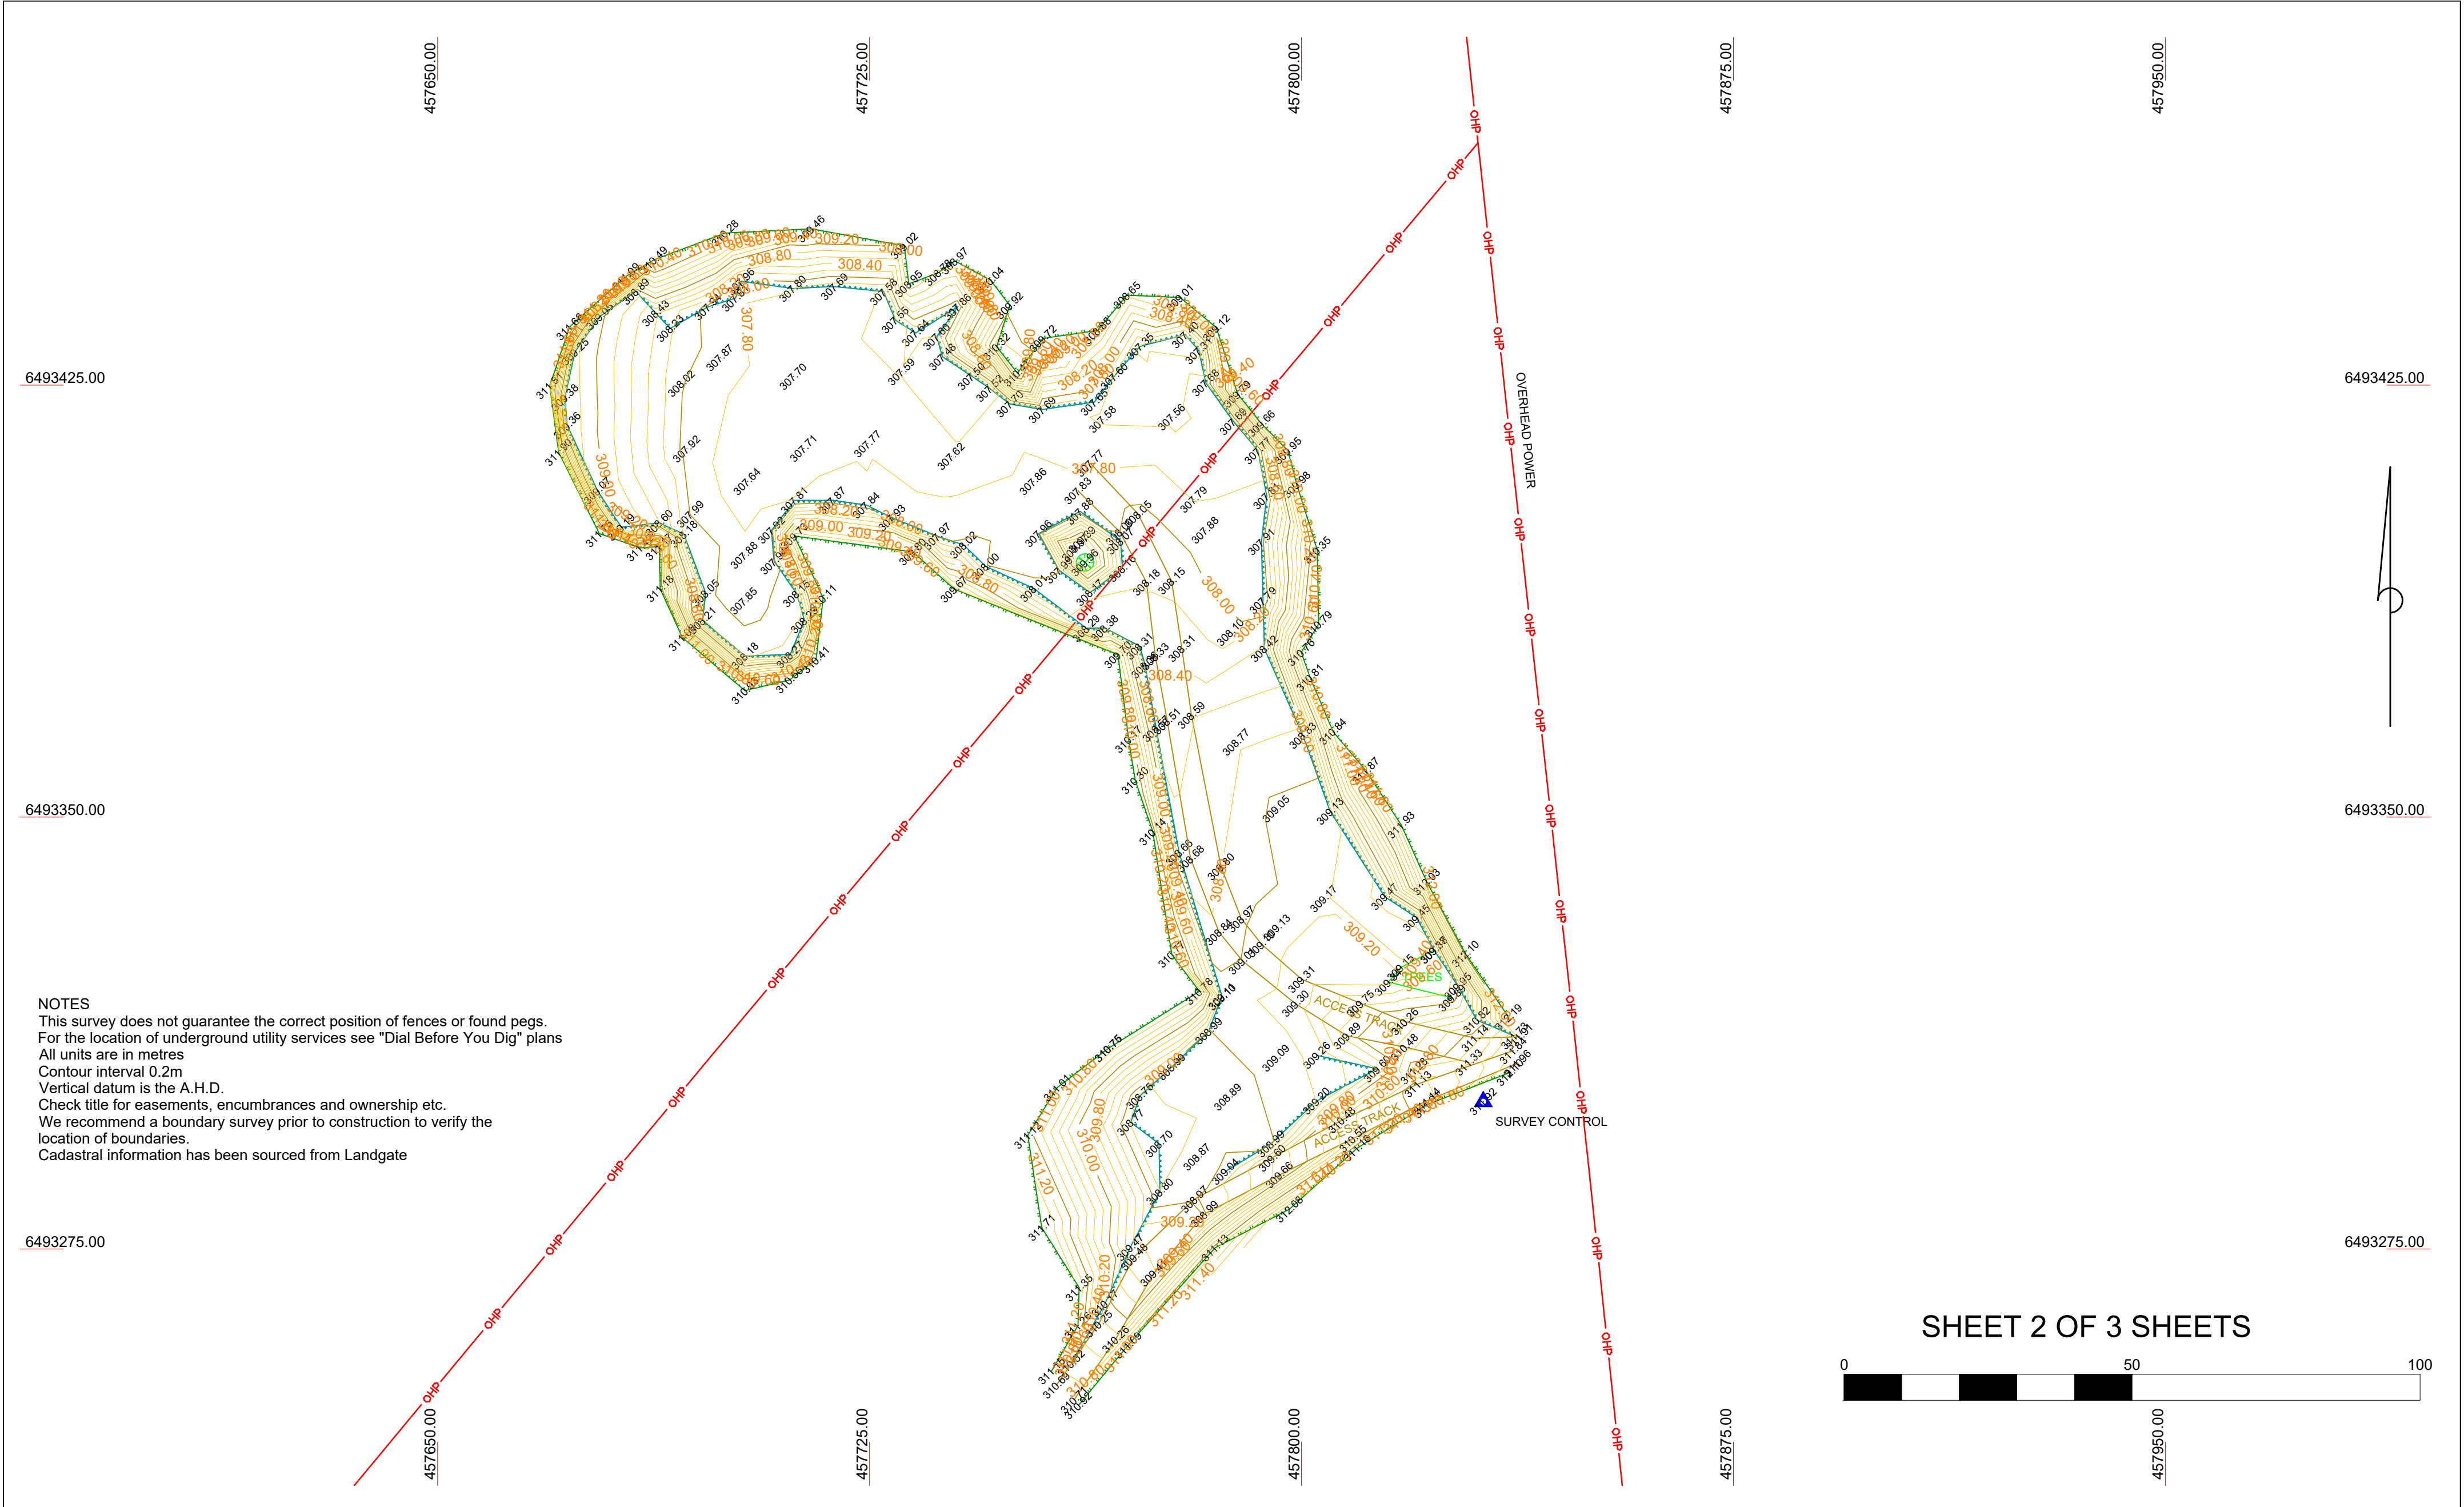



NOTES
This survey does not guarantee the correct position of fences or found pegs.
For the location of underground utility services see "Dial Before You Dig" plans
All units are in metres
Contour interval 0.2m
Vertical datum is the A.H.D.
Check title for easements, encumbrances and ownership etc.
We recommend a boundary survey prior to construction to verify the location of boundaries.
Cadastral information has been sourced from Landgate


SHEET 3 OF 3 SHEETS

LEGEND		 TREE	PLAN OF	METADATA		JOB NUMBER	F.M. SURVEYS PTY LTD P.O. Box 81 NORTHAM WA 6401 Ph. 0400 781 694 Email: mark@fmsurveys.com.au
	BOUNDARY		SURVEY OF PITS LOT M1096 SMITH ROAD CLACKLINE	LOCAL AUTHORITY	SHIRE OF NORTHAM	4040	
	BOTTOM OF BANK	DATE OF SURVEY		7-10-2024			
	CENTRE OF PAVED ROAD	SCALE		1:6000 AT A2			
	OVERHEAD POWER						



NOTES
This survey does not guarantee the correct position of fences or found pegs.
For the location of underground utility services see "Dial Before You Dig" plans
All units are in metres
Contour interval 0.2m
Vertical datum is the A.H.D.
Check title for easements, encumbrances and ownership etc.
We recommend a boundary survey prior to construction to verify the location of boundaries.
Cadastral information has been sourced from Landgate


LEGEND		 TREE	PLAN OF	METADATA		JOB NUMBER	F.M. SURVEYS PTY LTD P.O. Box 81 NORTHAM WA 6401 Ph. 0400 781 694 Email: mark@fmsurveys.com.au
	BOUNDARY		SURVEY OF SAND PIT LOT M1096 SMITH ROAD CLACKLINE	LOCAL AUTHORITY	SHIRE OF NORTHAM	4040	
	BOTTOM OF BANK			DATE OF SURVEY	7-10-2024		
	CENTRE OF PAVED ROAD			SCALE	1:750 AT A2		
	OVERHEAD POWER						
					VERSION	Drawn Mark Spencer	

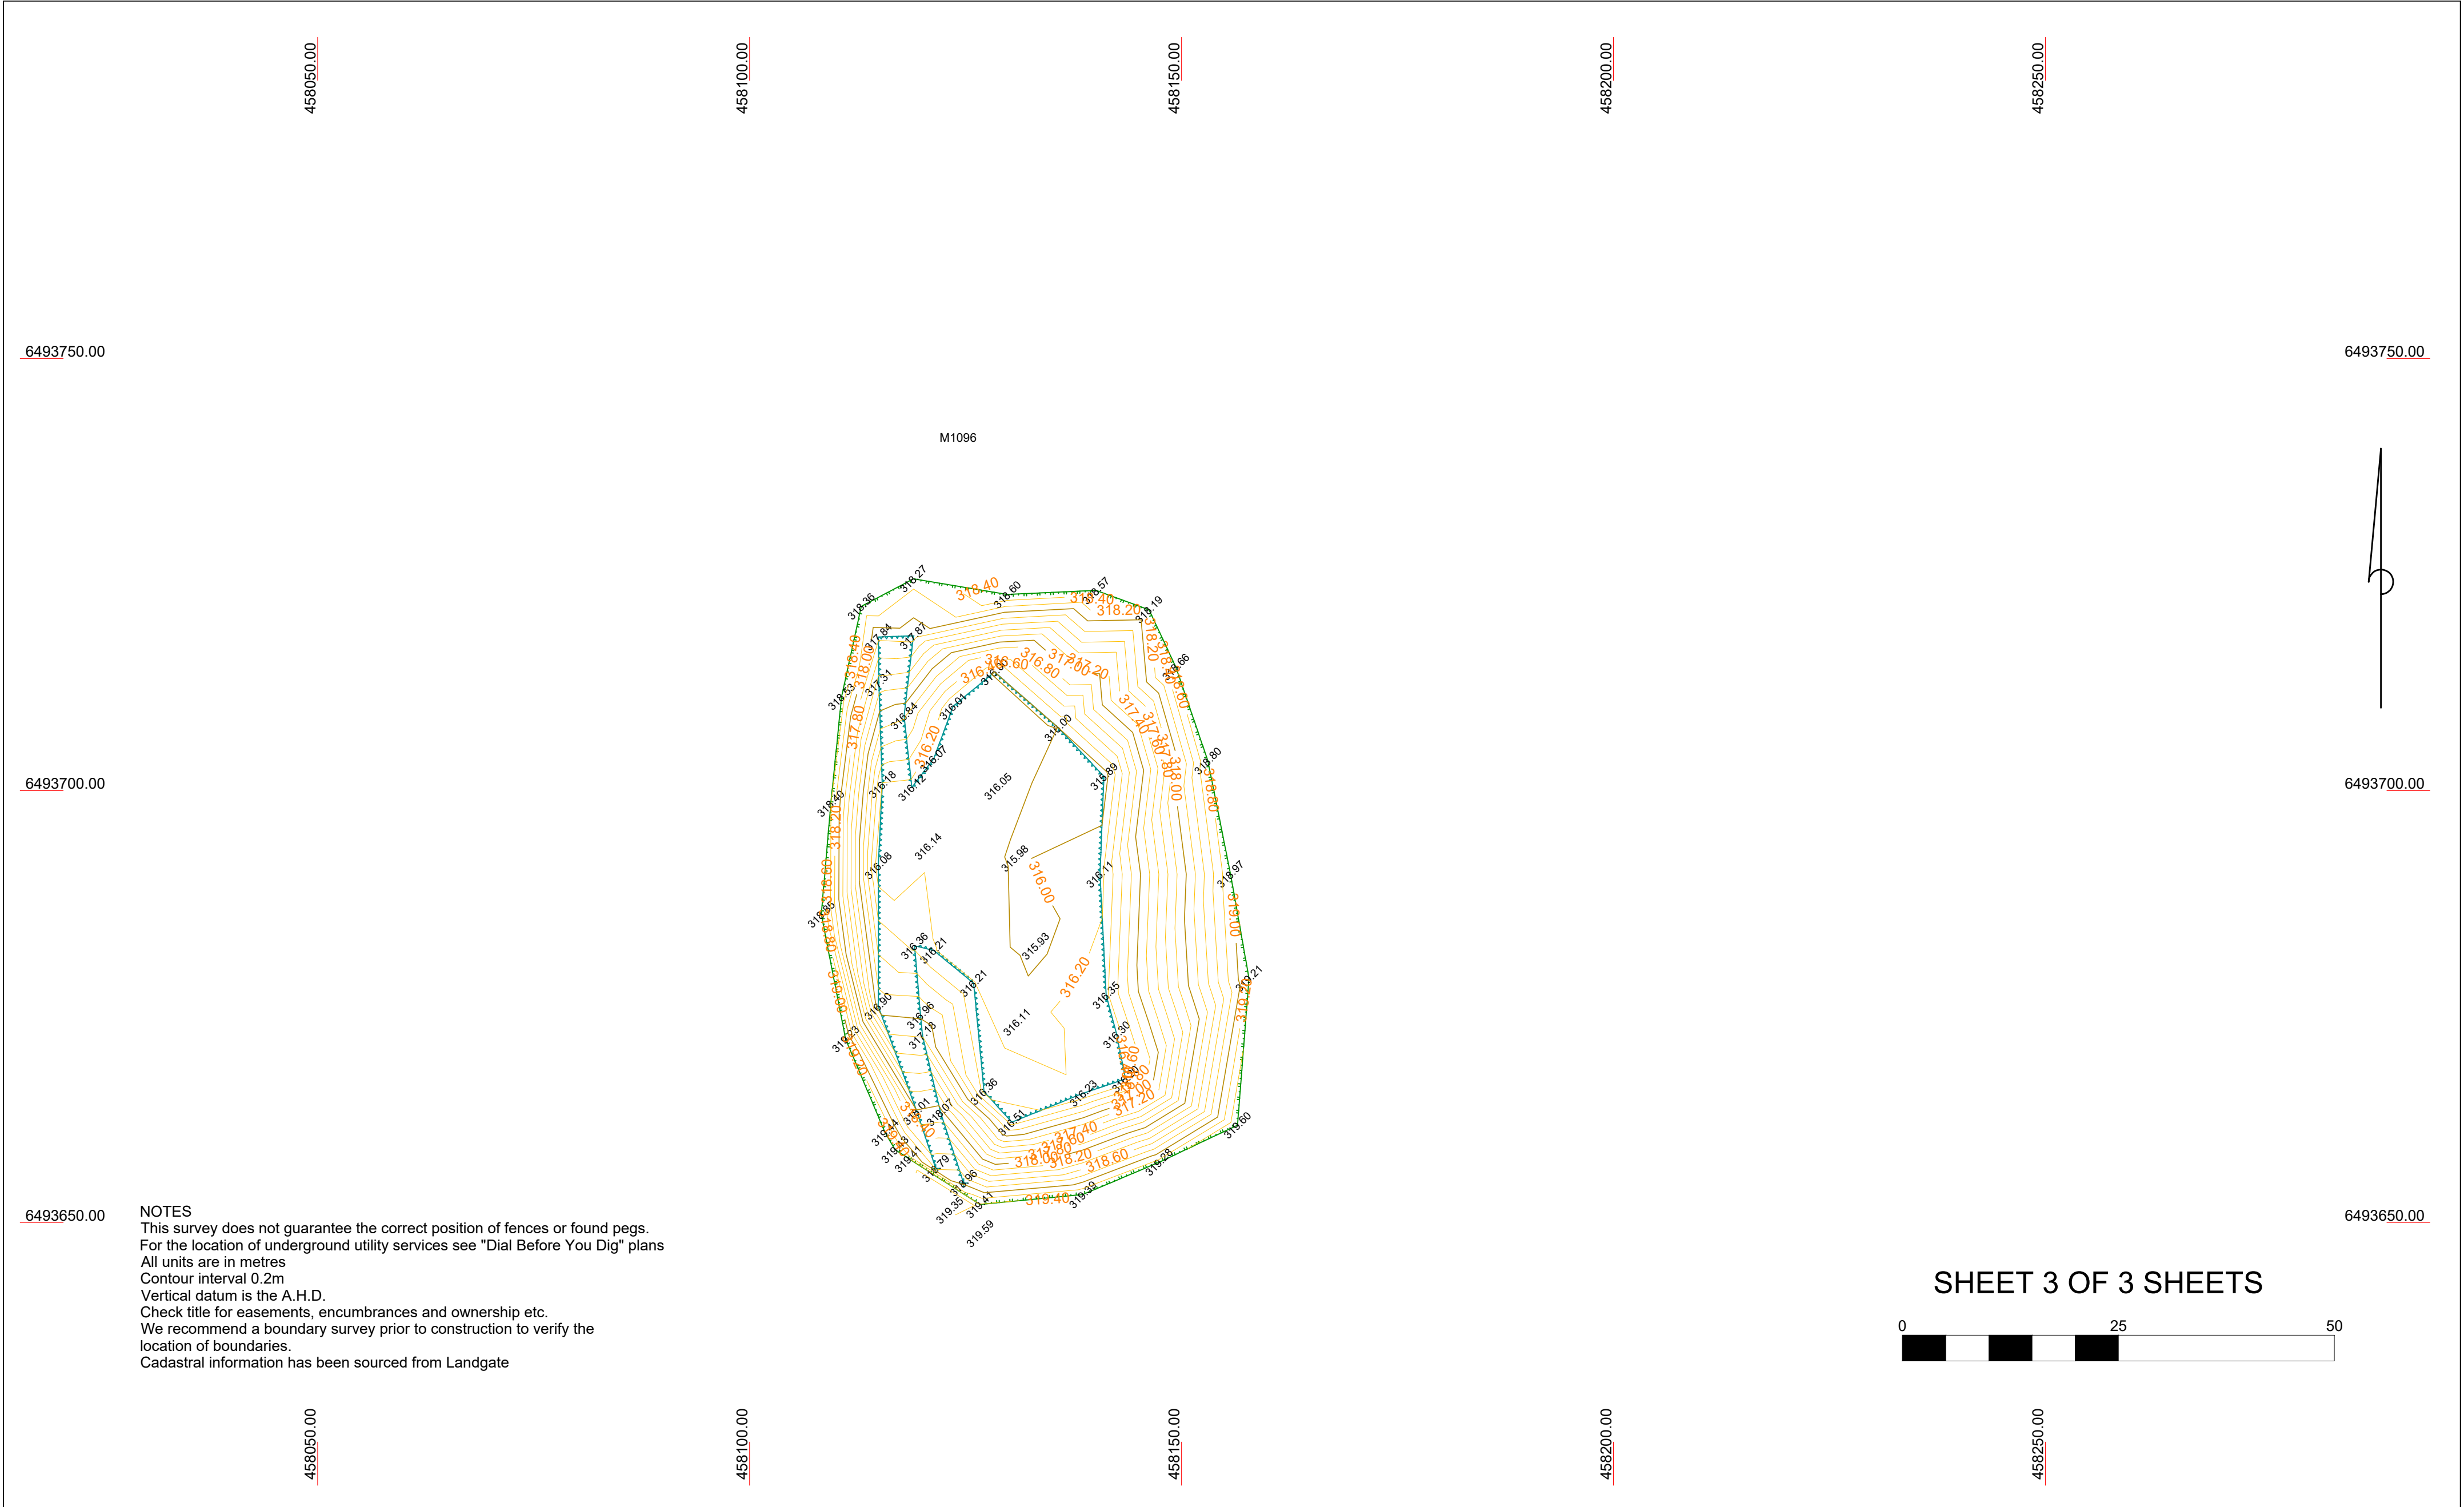


6493650.00

NOTES
This survey does not guarantee the correct position of fences or found pegs.
For the location of underground utility services see "Dial Before You Dig" plans
All units are in metres
Contour interval 0.2m
Vertical datum is the A.H.D.
Check title for easements, encumbrances and ownership etc.
We recommend a boundary survey prior to construction to verify the location of boundaries.
Cadastral information has been sourced from Landgate

6493750.00

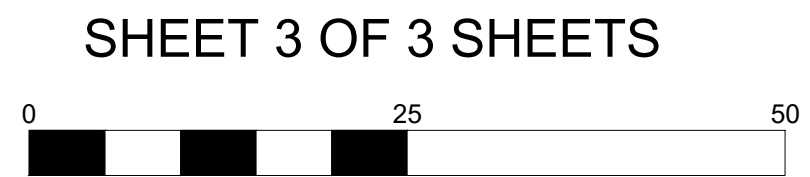

LEGEND		 TREE	PLAN OF	METADATA		JOB NUMBER	F.M. SURVEYS PTY LTD P.O. Box 81 NORTHAM WA 6401 Ph. 0400 781 694 Email: mark@fmsurveys.com.au
	BOUNDARY		SURVEY OF GRAVEL PIT LOT M1096 SMITH ROAD CLACKLINE	LOCAL AUTHORITY	SHIRE OF NORTHAM	4040	
	BOTTOM OF BANK	DATE OF SURVEY		7-10-2024			
	CENTRE OF PAVED ROAD	SCALE		1:500 AT A2			
	OVERHEAD POWER						