


ST JOSEPH'S SCHOOL - SECONDARY CAMPUS
WELLINGTON STREET, NORTHAM. W.A. 6401
ALTERATIONS & ADDITIONS - STAGE 9a & 9b

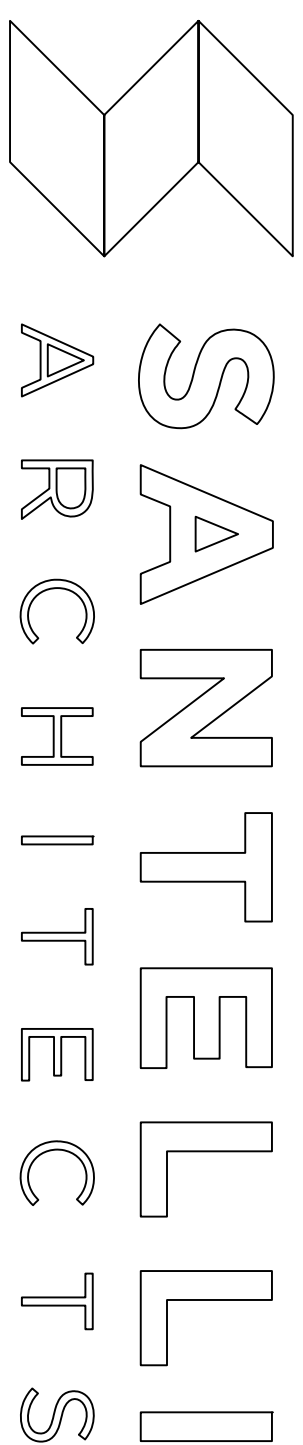

SUITE 13 / 99-101 FRANCIS STREET, NORTHBRIDGE W.A. 6003
ABN 84 009 222 397
TEL (08) 9328 3711
EMAIL info@santelliarchitects.com.au


ISSUED FOR DEVELOPMENT APPLICATION
17.07.18



FOR INFORMATION ONLY



A	17.07.2018	JD	ISSUED FOR DA
REV	Date	By	Description
SANTELLI ARCHITECTS ABN: 84 009 222 397 TEL: +61 8 9328 3711 SUITE 13/99-101 FRANCIS STREET NORTHBRIDGE WA 6003			
- DO NOT SCALE DRAWING - DIMENSIONS TO GOVERN SCALE - ALL DIMENSIONS ARE TO BE CHECKED ON SITE PRIOR TO THE COMMENCEMENT OF ANY WORK OR THE FABRICATION OF ANY ITEMS - ALL MATERIALS ARE TO BE INSTALLED IN ACCORDANCE WITH THE MANUFACTURER'S RECOMMENDATIONS UNLESS NOTED OTHERWISE			
ST JOSEPH'S SCHOOL - SECONDARY CAMPUS			
WELLINGTON STREET - NORTHAM, WA, 6401			
ALTERATIONS & ADDITIONS - STAGE 9a & 9b			
Drawing Name			
SITE			
SITE FEATURE SURVEY			
Drawn	Checked	Scale	
-	AS	-	
Project Phase			
DOCUMENTATION			
Project Number	Drawing Number	Revision	
1807	WD.OSP.1	A	

CAD DRAWING - DO NOT ALTER MANUALLY

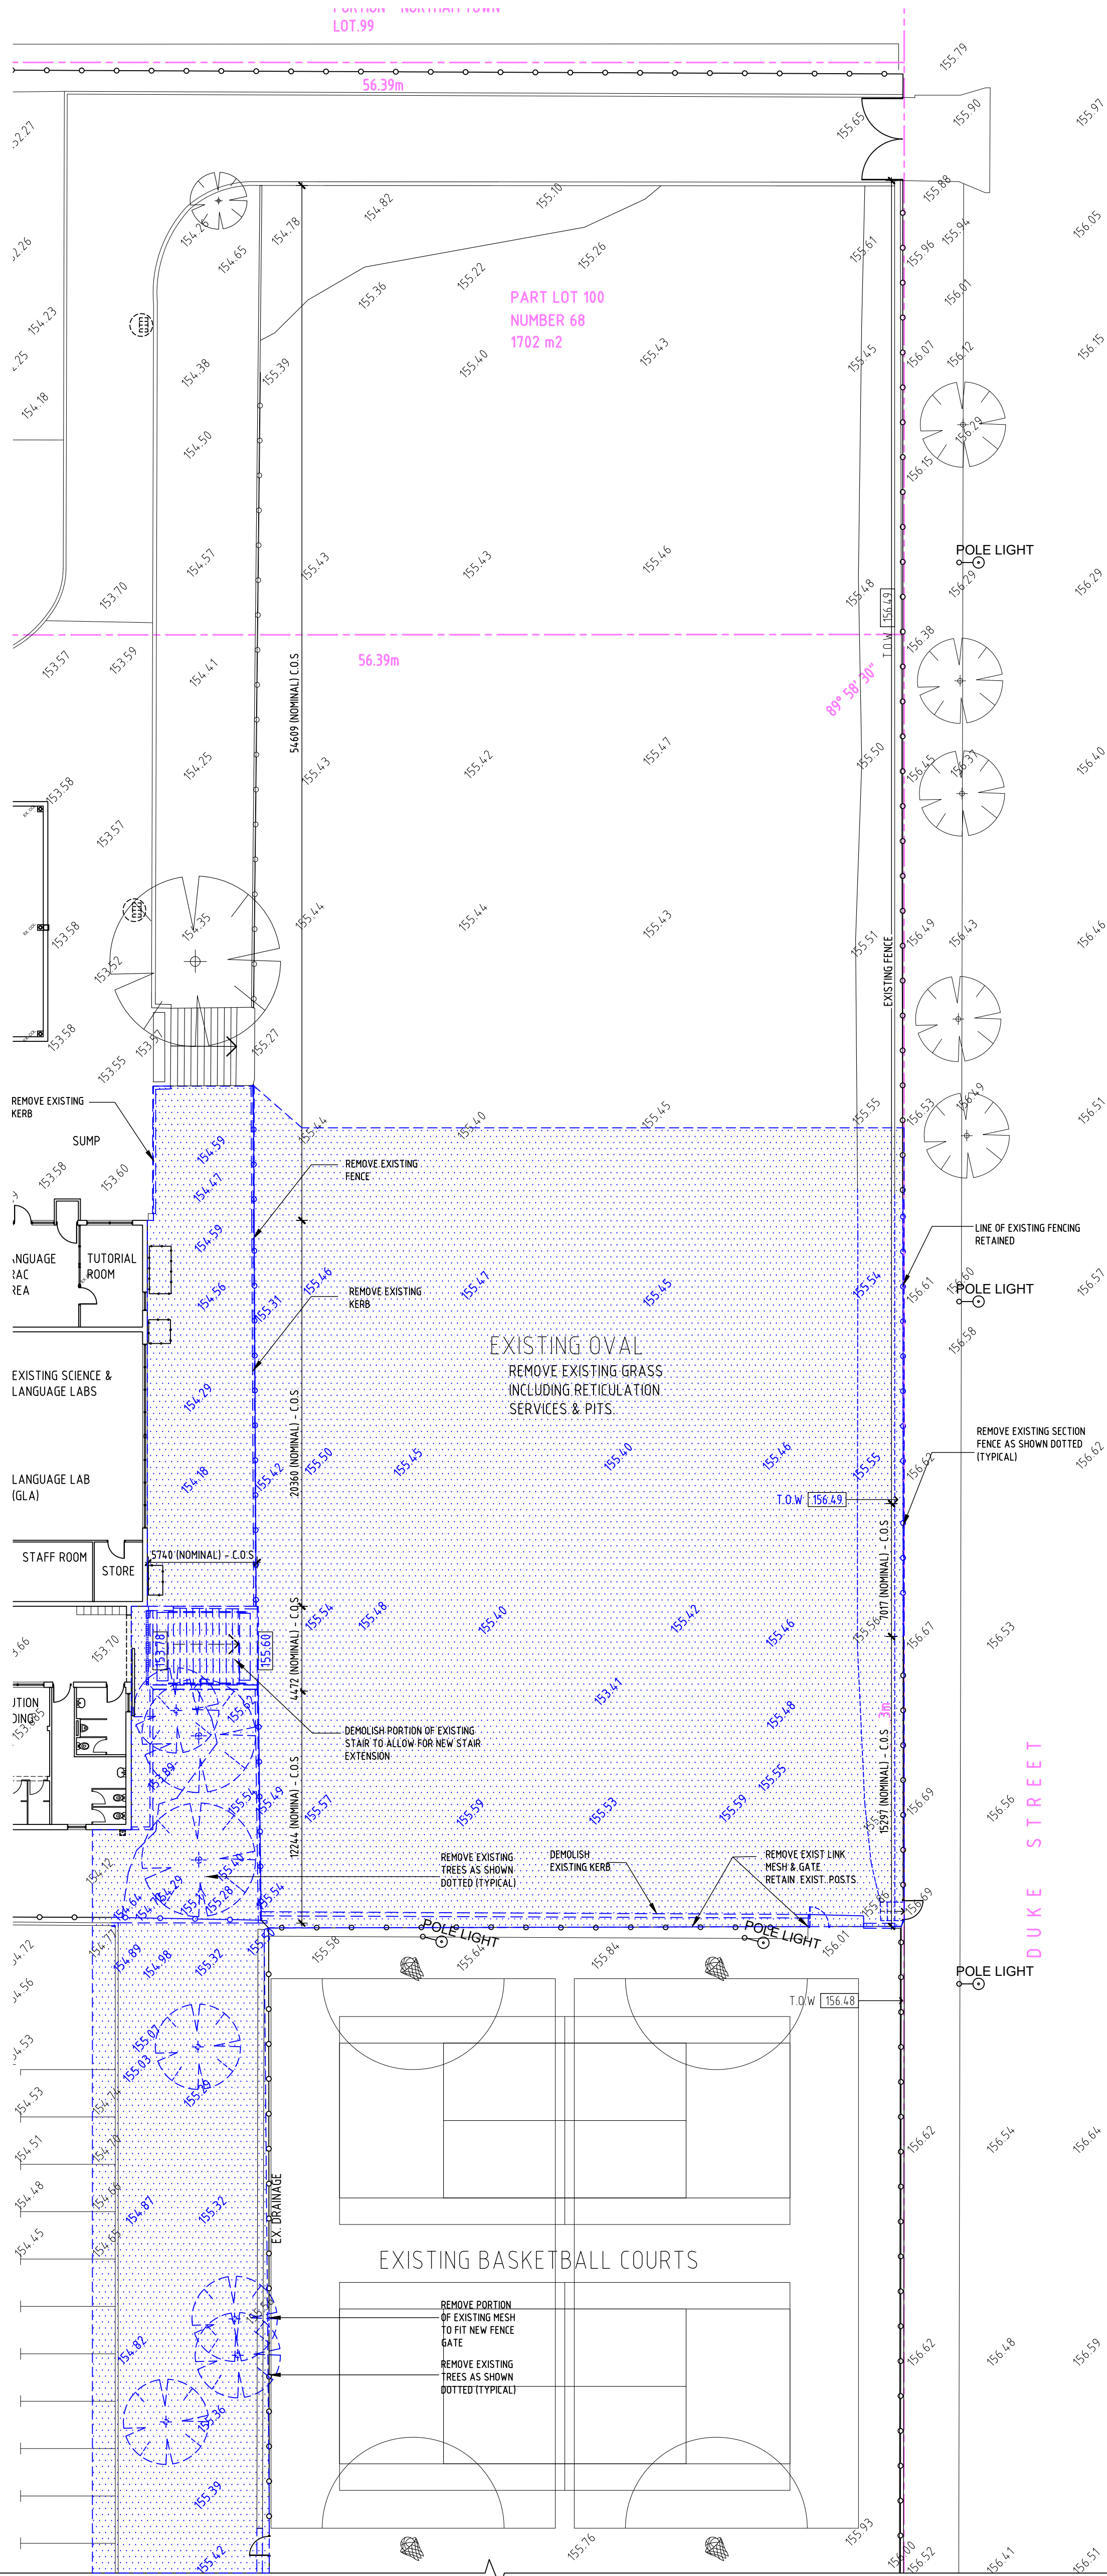

FOR CONTINUATION - REFER TO DRAWING No.WD.0SP.5

EXTERNAL WORK - EXISTING/DEMOLITION PLAN
SCALE 1:200 @A1

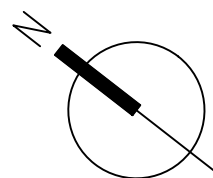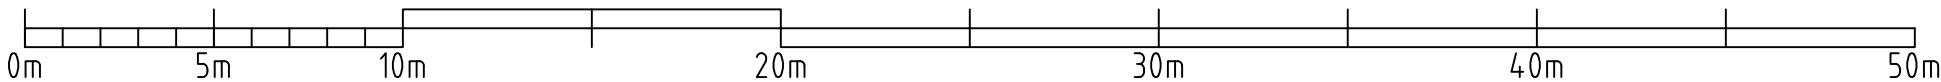

LEGEND	
	EXTENT OF DEMOLITION WORKS
	EXISTING TREES TO BE REMOVED
	EXISTING LEVELS
	EXISTING CONTOUR LEVELS

PRELIMINARY DRAWING - NOT FOR CONSTRUCTION

A	17.07.2018	JD	ISSUED FOR DA
REV	Date	By	Description



ABN 84 009 222 397
TEL +61 8 9328 3711
SUITE 13/88-101 FRANCOIS STREET
NORTHBRIDGE WA 6003



- DO NOT SCALE DRAWING - DIMENSIONS TO GOVERN SCALE
- ALL DIMENSIONS ARE TO BE CHECKED ON SITE PRIOR TO THE COMMENCEMENT OF ANY WORK OR THE FABRICATION OF ANY ITEMS
- ALL MATERIALS ARE TO BE INSTALLED IN ACCORDANCE WITH THE MANUFACTURER'S RECOMMENDATIONS UNLESS NOTED OTHERWISE

ST JOSEPH'S SCHOOL - SECONDARY CAMPUS
WELLINGTON STREET - NORTHAM, WA, 6401
ALTERATIONS & ADDITIONS - STAGE 9a & 9b

Drawing Name			
SITE			
SITE DEMOLITION PLAN - PART 1			
Drawn	Checked	Scale	
PH	AS	1:200 @ A1	
Project Phase			
DOCUMENTATION			
Project Number	Drawing Number		Revision
1807	WD.0SP.4		A

CAD DRAWING - DO NOT ALTER MANUALLY


1807 - WD.0SP.4 - SITE DEMO.DWG 11:18 AM 28.06.2018

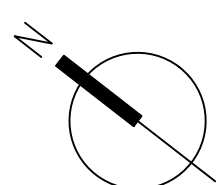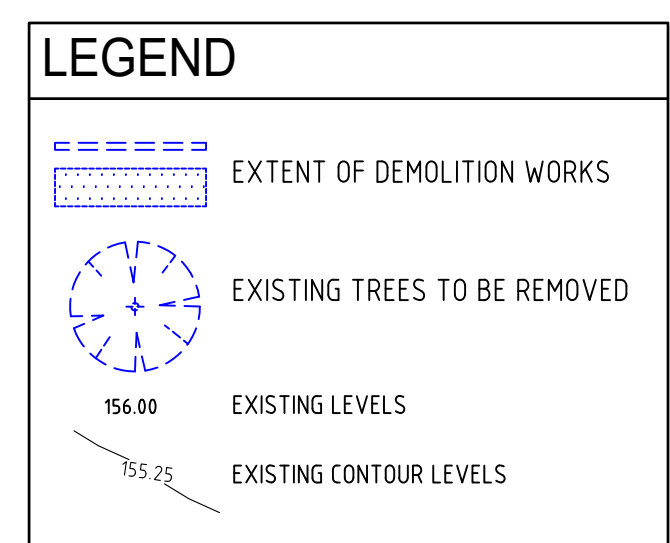

PRELIMINARY DRAWING - NOT FOR CONSTRUCTION			
A	17.07.2018	JD	ISSUED FOR DA
REV	Date	By	Description
 SANTELLI ARCHITECTS ABN 84 009 222 397 TEL +61 8 9328 3711 SUITE 13/99-101 FRANCIS STREET NORTHBRIDGE WA 6003			
• NOT SCALE DRAWING - DIMENSIONS TO GOVERN SCALE • ALL DIMENSIONS ARE TO BE CHECKED ON SITE PRIOR TO THE COMMENCEMENT OF ANY WORK OR THE FABRICATION OF ANY ITEMS • ALL MATERIALS ARE TO BE INSTALLED IN ACCORDANCE WITH THE MANUFACTURER'S RECOMMENDATIONS UNLESS NOTED OTHERWISE			
ST JOSEPH'S SCHOOL - SECONDARY CAMPUS WELLINGTON STREET - NORTHAM, WA, 6401 ALTERATIONS & ADDITIONS - STAGE 9a & 9b			
Drawing Name SITE SITE DEMOLITION PLAN - PART 2			
Drawn PH	Checked AS	Scale 1:200 @ A1	
Project Phase		DOCUMENTATION	
Project Number	Drawing Number	Revision	
1807		WD.0SP.5	A

CAD DRAWING - DO NOT ALTER MANUALLY

3.06.2016 11:16 AM 1607 - WD.VSP.3 - SITE DEPIU 2.DWG

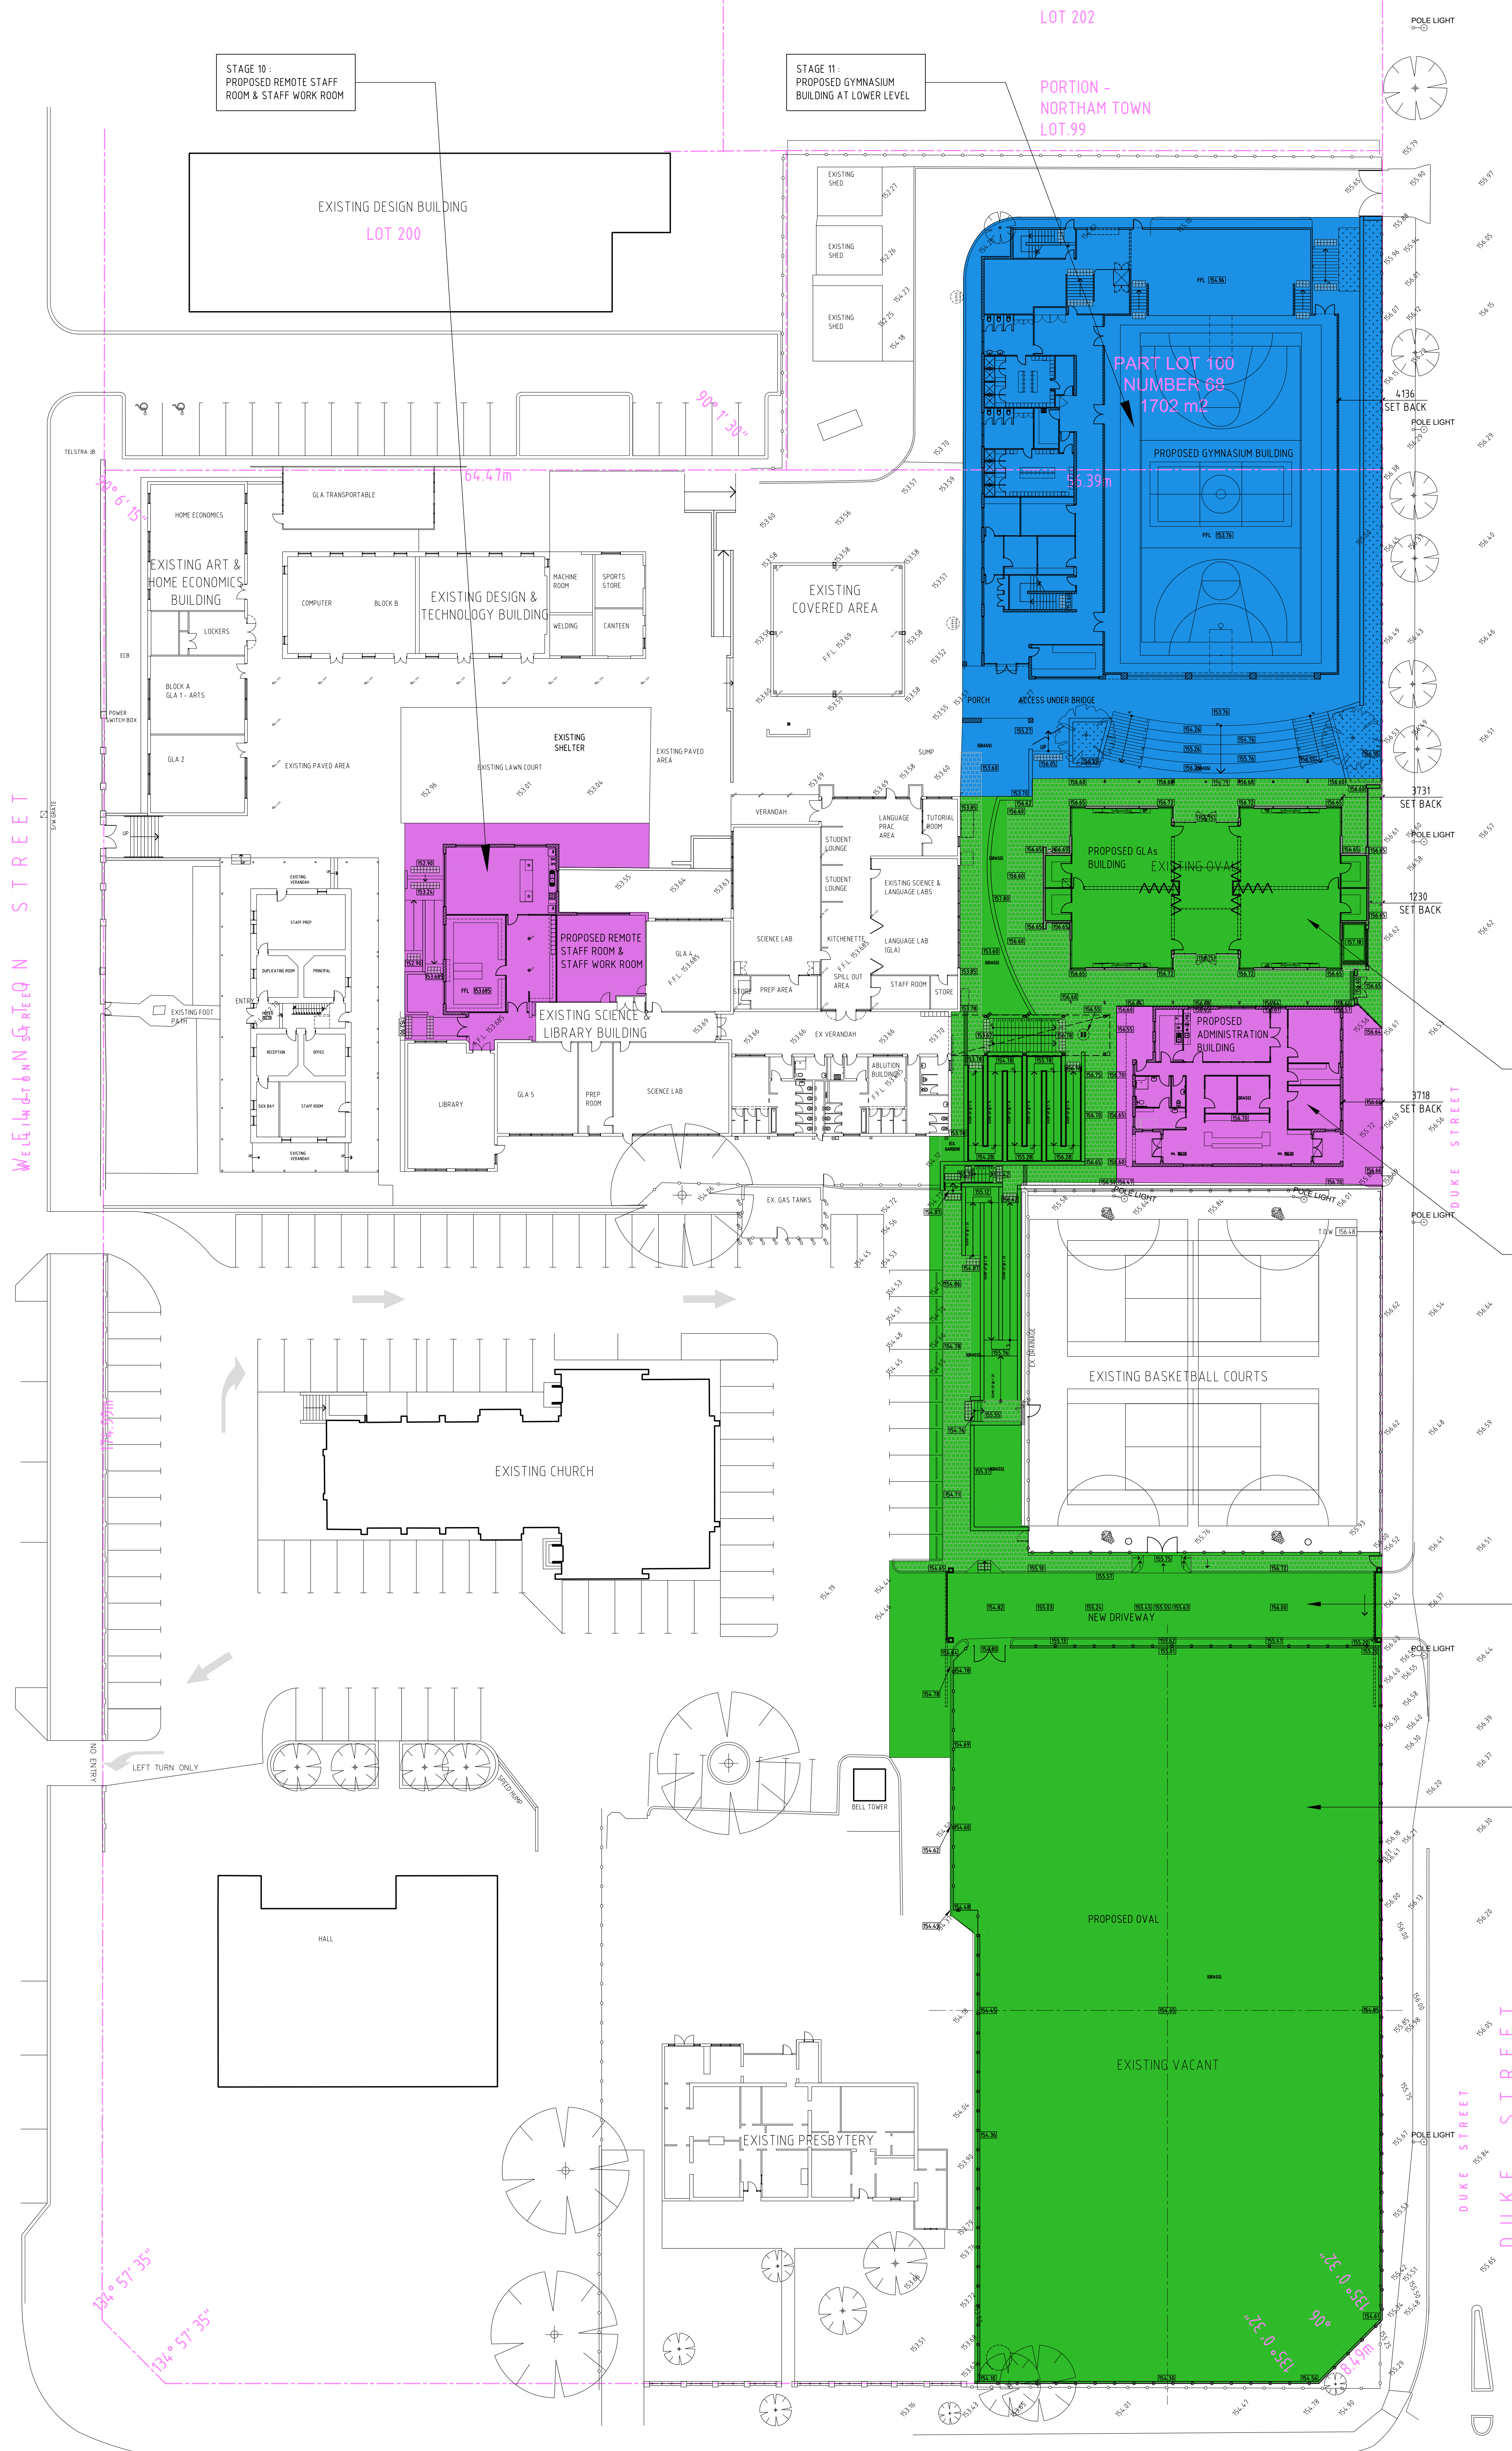

PROPOSED STAGING OF WORKS LEGEND

STAGE 9a & 9b :

- NEW DRIVEWAY WITH CROSSOVER TO GORDON STREET
- FORM RETICULATED OVAL AREA
- PROPOSED GLAS BUILDING & NEW RAMPS ACCESS FROM MAIN SCHOOL BLOCK TO NEW GLAS BLOCK

STAGE 10 :

- NEW ADMINISTRATION BUILDING
- REMOTE STAFF ROOM & STAFF WORK ROOM

STAGE 11 :

- NEW GYMNASIUM BUILDING AT LOWER LEVEL



STAGE 9a - PROPOSED GLAS BUILDING & NEW RAMPS ACCESS FROM MAIN SCHOOL BLOCK TO NEW GLAS BLOCK

STAGE 10 - PROPOSED ADMINISTRATION BUILDING

STAGE 9b - NEW DRIVEWAY

STAGE 9b - NEW OVAL, FORM RETICULATED OVAL AREA

SITE - PROPOSED STAGING PLAN
SCALE 1:250 @A0

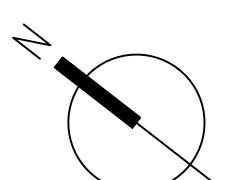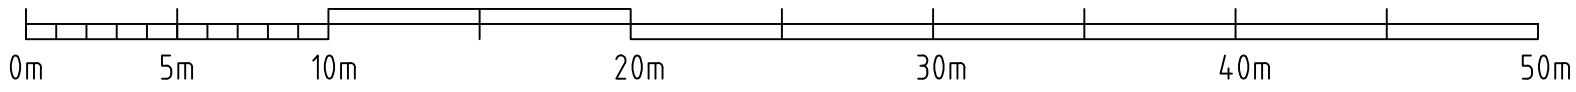

PRELIMINARY DRAWING - NOT FOR CONSTRUCTION

REV	Date	By	Description
A	17.07.2018	JD	ISSUED FOR DA


SANTELLI ARCHITECTS
ABN: 64 000 222 367
TEL: +61 8 9328 3711
SUITE 109-101 FRANCIS STREET
NORTHBRIDGE WA 6003

- DO NOT SCALE DRAWING - DIMENSIONS TO GOVERN SCALE
- ALL DIMENSIONS ARE TO BE CHECKED ON SITE PRIOR TO THE COMMENCEMENT OF ANY WORK OR THE FABRICATION OF ANY ITEMS
- ALL MATERIALS ARE TO BE INSTALLED IN ACCORDANCE WITH THE MANUFACTURER'S RECOMMENDATIONS UNLESS NOTED OTHERWISE

ST JOSEPH'S SCHOOL - SECONDARY CAMPUS
WELLINGTON STREET - NORTHAM, WA, 6401
ALTERATIONS & ADDITIONS - STAGE 9a & 9b


Drawing Name		Scale	
SITE		1:250 @ A0	
Drawn	Checked	Scale	
DAH	AS	1:250 @ A0	
DOCUMENTATION			
Project Number	Drawing Number	Revision	
1807	WD.OSP.6	A	

CAD DRAWING - DO NOT ALTER MANUALLY

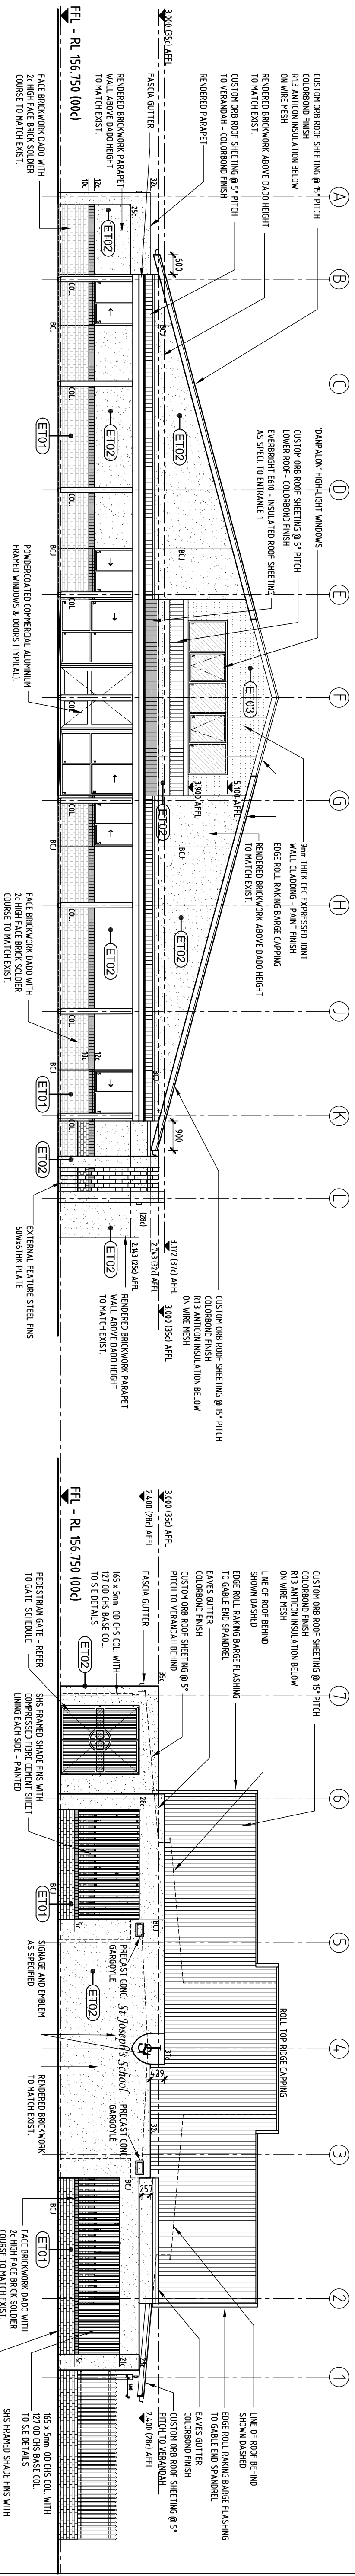

ELEVATION 1 (SOUTH-WEST)
SCALE 1:100 @A1

ELEVATION 2 (SOUTH-EAST)
SCALE 1:100 @A1

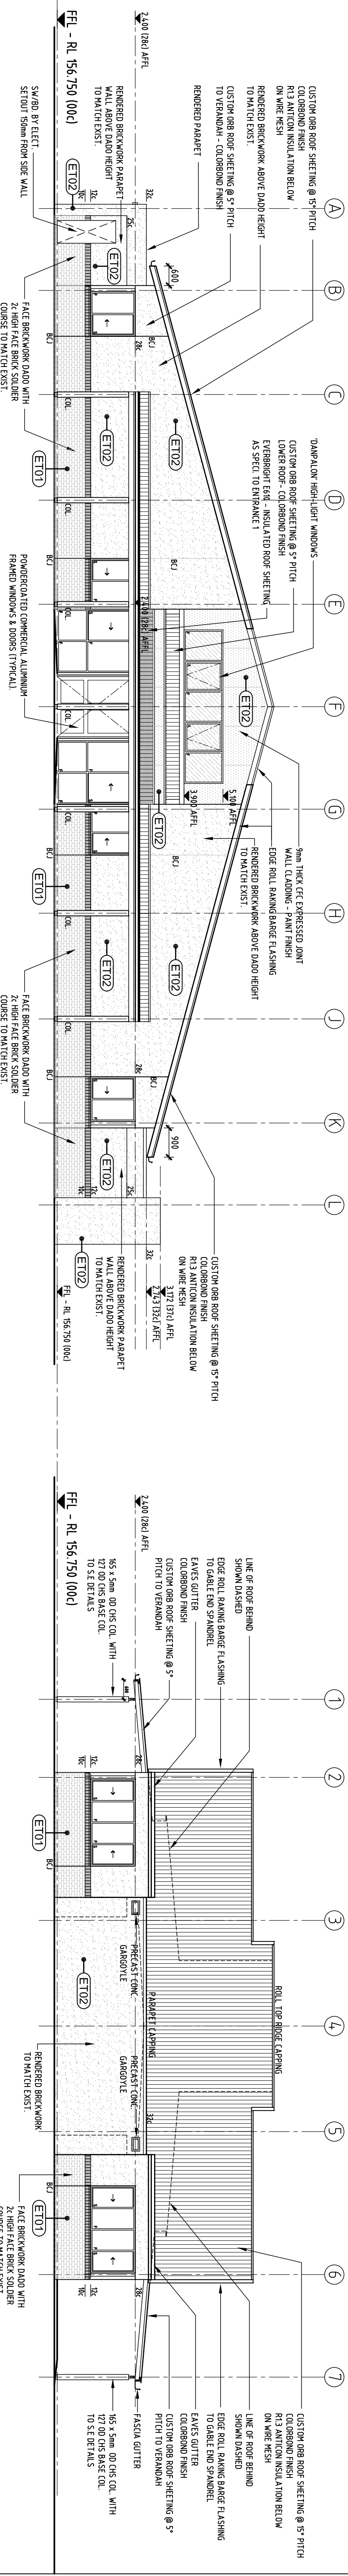

ELEVATION 3 (NORTH-EAST)
SCALE 1:100 @A1

ELEVATION 4 (NORTH-WEST)
SCALE 1:100 @A1

NOTES:
TYPICALLY ALL EXTERNAL FINISHES ARE TO MATCH EXISTING, INCLUDING PROFILES OF ROOF SHEETING, FACE BRICK & RENDERED DADO COLOURS, BARGES, ETC.

PRELIMINARY DRAWING - NOT FOR CONSTRUCTION

REV	Date	By	Description
A	17.07.2018	JD	ISSUED FOR DA

SANTELLI
ARCHITECTS

ABN 64 009 222 397
TEL +61 8 9208 3711
SUITE 1039-107 FRANKS STREET
NORTHBRIDGE, WA 6000

- DO NOT SCALE DRAWING - DIMENSIONS TO GOVERN SCALE
- ALL DIMENSIONS ARE TO BE CHECKED ON SITE PRIOR TO THE
- ALL MATERIALS ARE TO BE INSTALLED IN ACCORDANCE WITH THE
- MANUFACTURER'S RECOMMENDATIONS (UNLESS NOTED OTHERWISE)

ST JOSEPH'S SCHOOL - SECONDARY CAMPUS

WELLINGTON STREET - NORTHAM WA, 6401

ALTERATIONS & ADDITIONS - STAGE 0a & 0b

Drawing Name
STAGE 0a & 0b - GLAS BUILDING
ELEVATIONS

Project Phase
DOCUMENTATION



Project Number
WD.1GLA.2EL.1

Revision
A

TYPE	DESCRIPTION
(ET01)	EXTERNAL WALL FINISH 20mm THICK FACE BRICKWORK TO MATCH EXISTING
(ET02)	EXTERNAL WALL FINISH 90mm RENDERED BRICKWORK - PAINT FINISH TO MATCH EXISTING
(ET03)	EXTERNAL WALL FINISH 90mm COMPRESSED FIBRE CEMENT (CFC) EXPRESSED JOINT CLADDING - PAINT FINISH FIXED TO 90mm x 15mm TIMBER STUDWORK

INTERNAL WALL TYPE LEGEND (IT)	DESCRIPTION
(IT01)	INTERNAL WALL FINISH 365mm/20mm SMOOTH FACE BRICKWORK - PAINT FINISH TO MATCH EXISTING
(IT02)	INTERNAL WALL FINISH 13mm THICK IMPACT RESISTANT PLASTERBOARD - PAINT FINISH FIXED TO 90x45 TIMBER STUDWORK WALL INSULATION AS SPECIFIED

NOTES:
* REFER TO DRAWING WD.0 GENERAL NOTE SHEET FOR
WALL TYPE DETAILS
* REFER ALSO TO FINISHES SCHEDULE

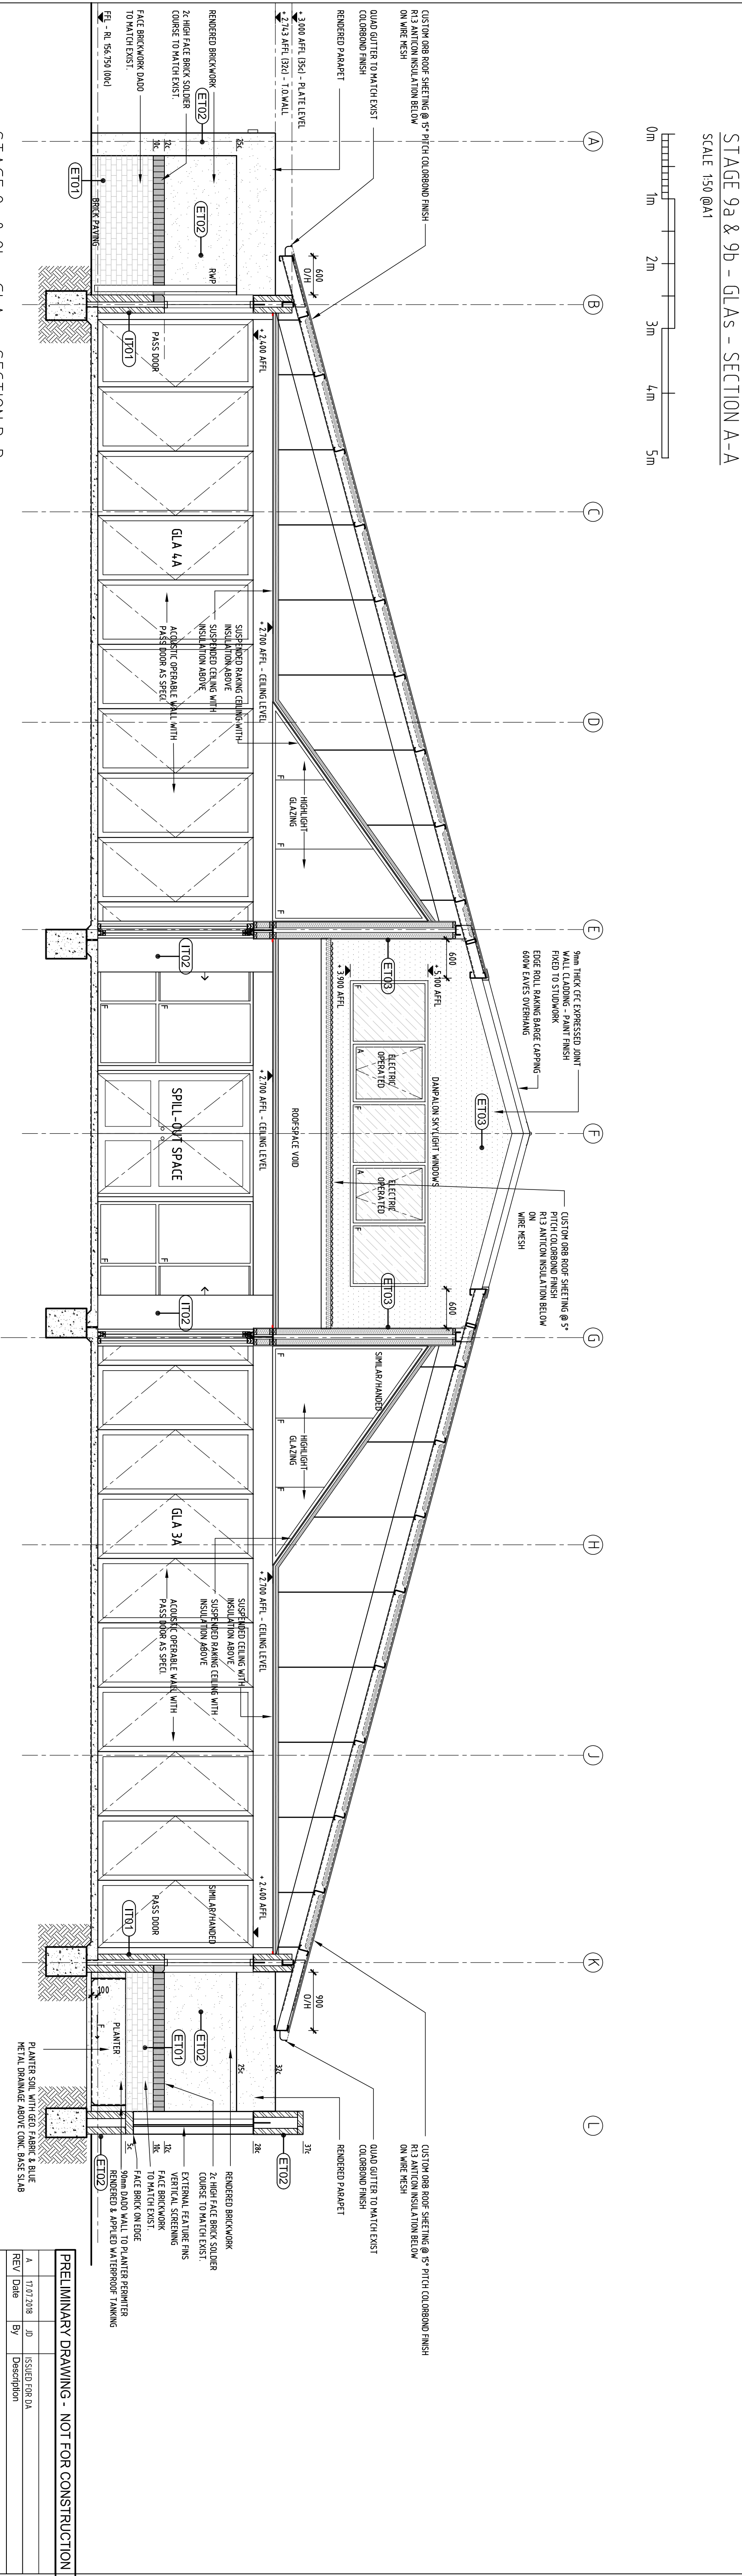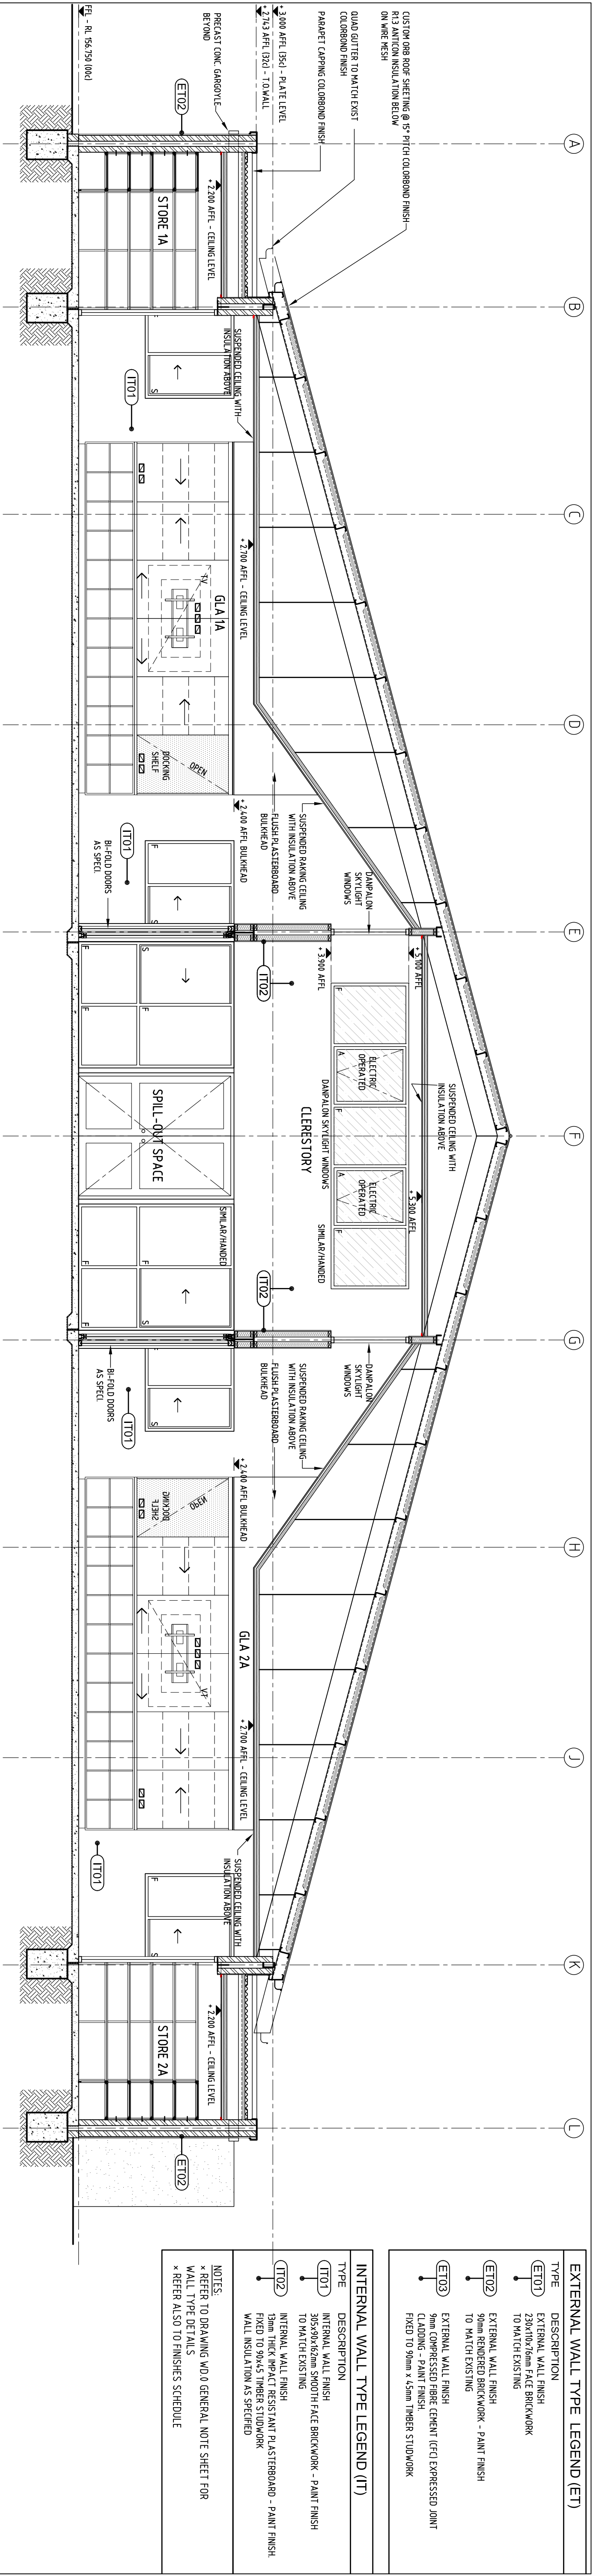

STAGE 9a & 9b - GLAs - SECTION B-B
SCALE 1:50 @A1


PRELIMINARY DRAWING - NOT FOR CONSTRUCTION		
REV	Date	By
A	11.07.2018	JD
ISSUED FOR DA		
Description		
SANTELLI ARCHITECTS		
SUITE 1038-107 FRANCES STREET NORTHBRIDGE, WA 6050		
ABN 64 009 222 397 TEL +61 8 9208 3711		
• DO NOT SCALE DRAWING - DIMENSIONS TO GOVERN SCALE		
• ALL DIMENSIONS ARE TO BE CHECKED ON SITE PRIOR TO THE		
• ALL MATERIALS ARE TO BE INSTALLED IN ACCORDANCE WITH THE		
MANUFACTURER'S RECOMMENDATIONS (UNLESS NOTED OTHERWISE)		
ST JOSEPH'S SCHOOL - SECONDARY CAMPUS		
WELLINGTON STREET - NORTHAM, WA, 6401		
ALTERATIONS & ADDITIONS - STAGE 9a & 9b		
Drawing Name		
STAGE 9a & 9b - GLAs BUILDING		
SECTIONS AA & BB		
Drawn	AS	Scale
Checked	AS	1:50 @ A1
Project Phase		
DOCUMENTATION		
Project Number	WD 2GLA.3SE.1	Revision
1807		A

EXTERNAL WALL TYPE LEGEND (ET)	
TYPE	DESCRIPTION
(ET01)	EXTERNAL WALL FINISH 230x110x6mm PATE BRICKWORK TO MATCH EXISTING
(ET02)	EXTERNAL WALL FINISH 50mm RENDERED BRICKWORK - PAINT FINISH TO MATCH EXISTING
(ET03)	EXTERNAL WALL FINISH 10mm COMPRESSED FIBRE CEMENT (FCU) EXPRESSED JOINT FIXED TO 90mm x 45mm TIMBER STUDWORK



INTERNAL WALL TYPE LEGEND (IT)

TYPE	DESCRIPTION
(IT01)	INTERNAL WALL FINISH 305x40x62mm SMOOTH FACE BRICKWORK - PAINT FINISH TO MATCH EXISTING
(IT02)	INTERNAL WALL FINISH 10mm THICK WEAR RESISTANT PLASTERBOARD - PAINT FINISH TO MATCH EXISTING WALL INSULATION AS SPECIFIED

NOTES:
× REFER TO DRAWING WD 0 GENERAL NOTE SHEET FOR WALL TYPE DETAILS
× REFER ALSO TO FINISHES SCHEDULE

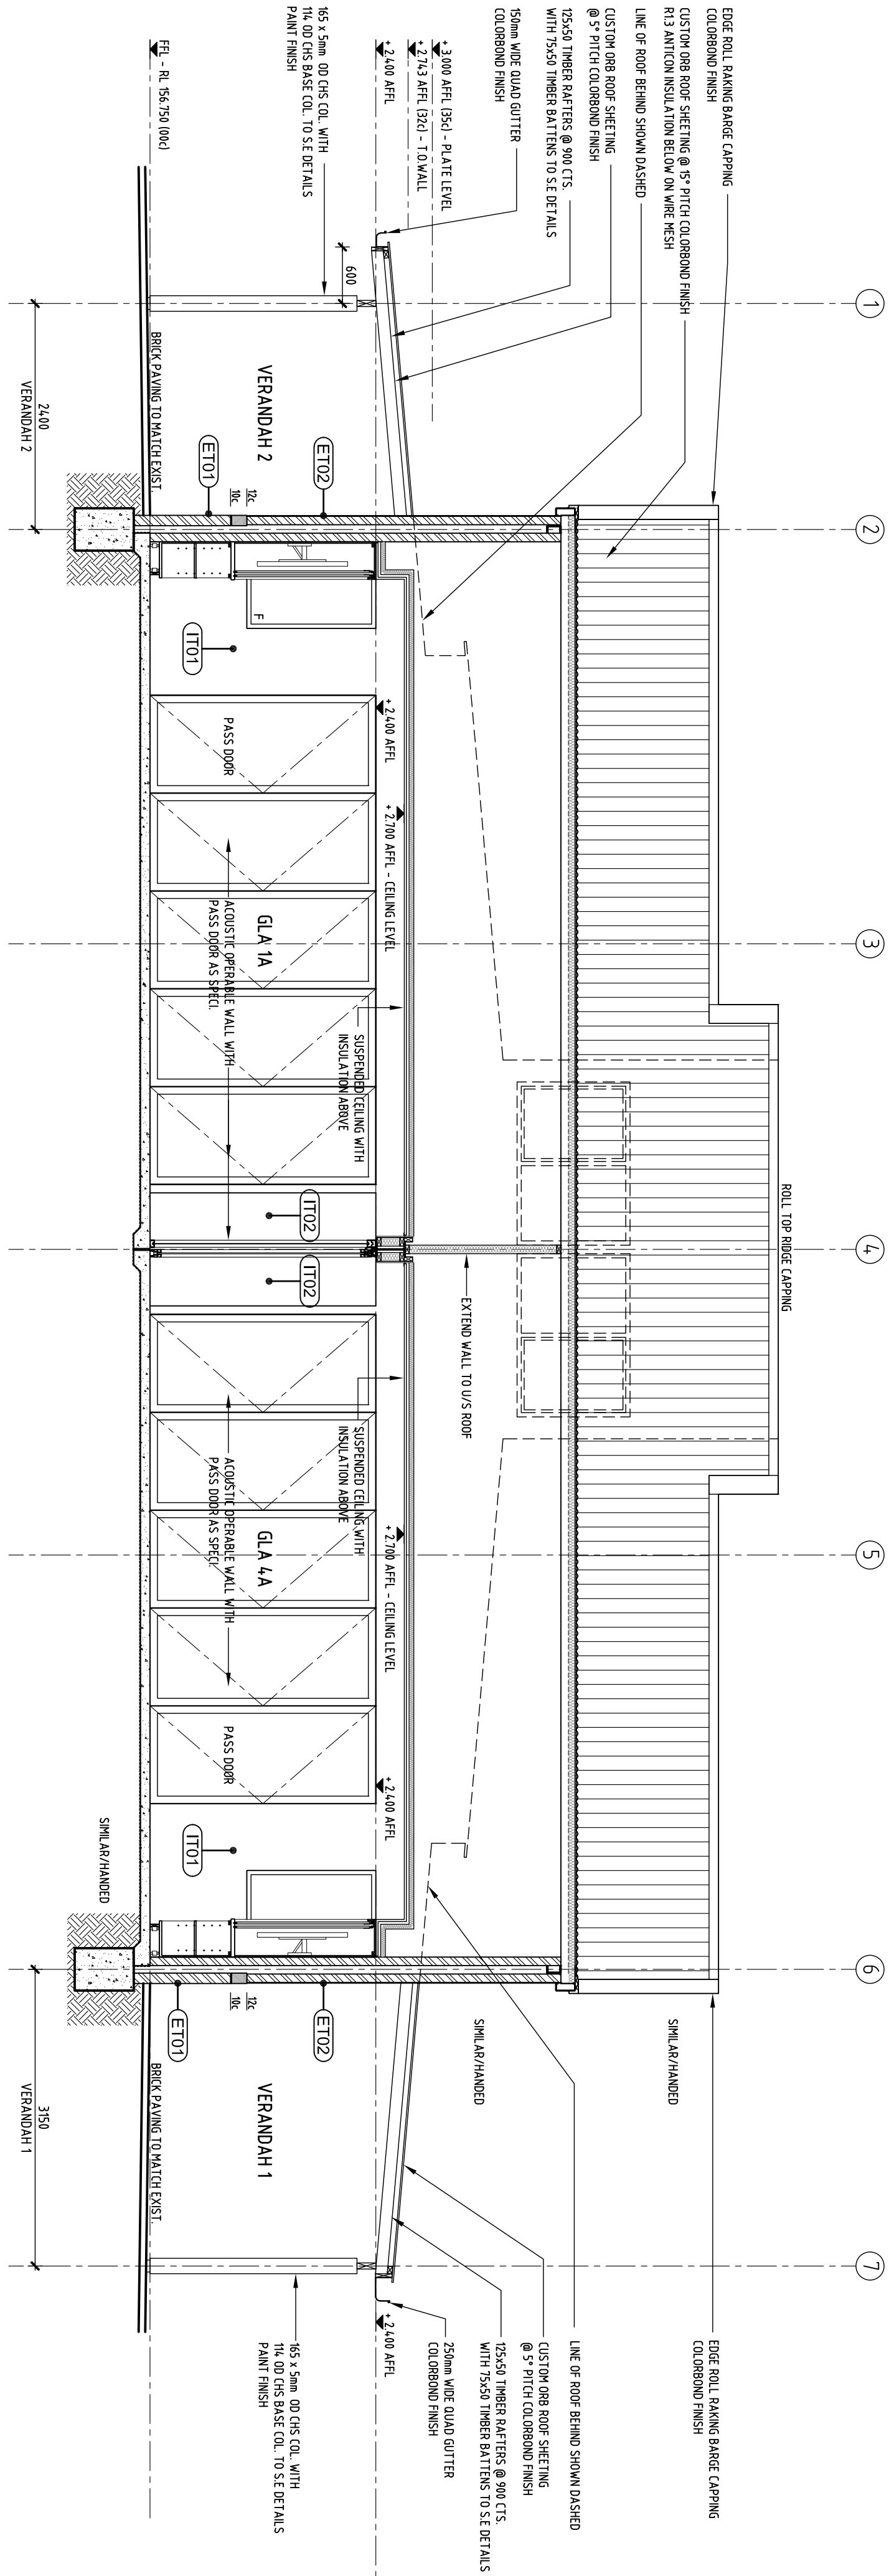

STAGE 9a & 9b - GLAs - SECTION C-C
SCALE 1:50 @A1

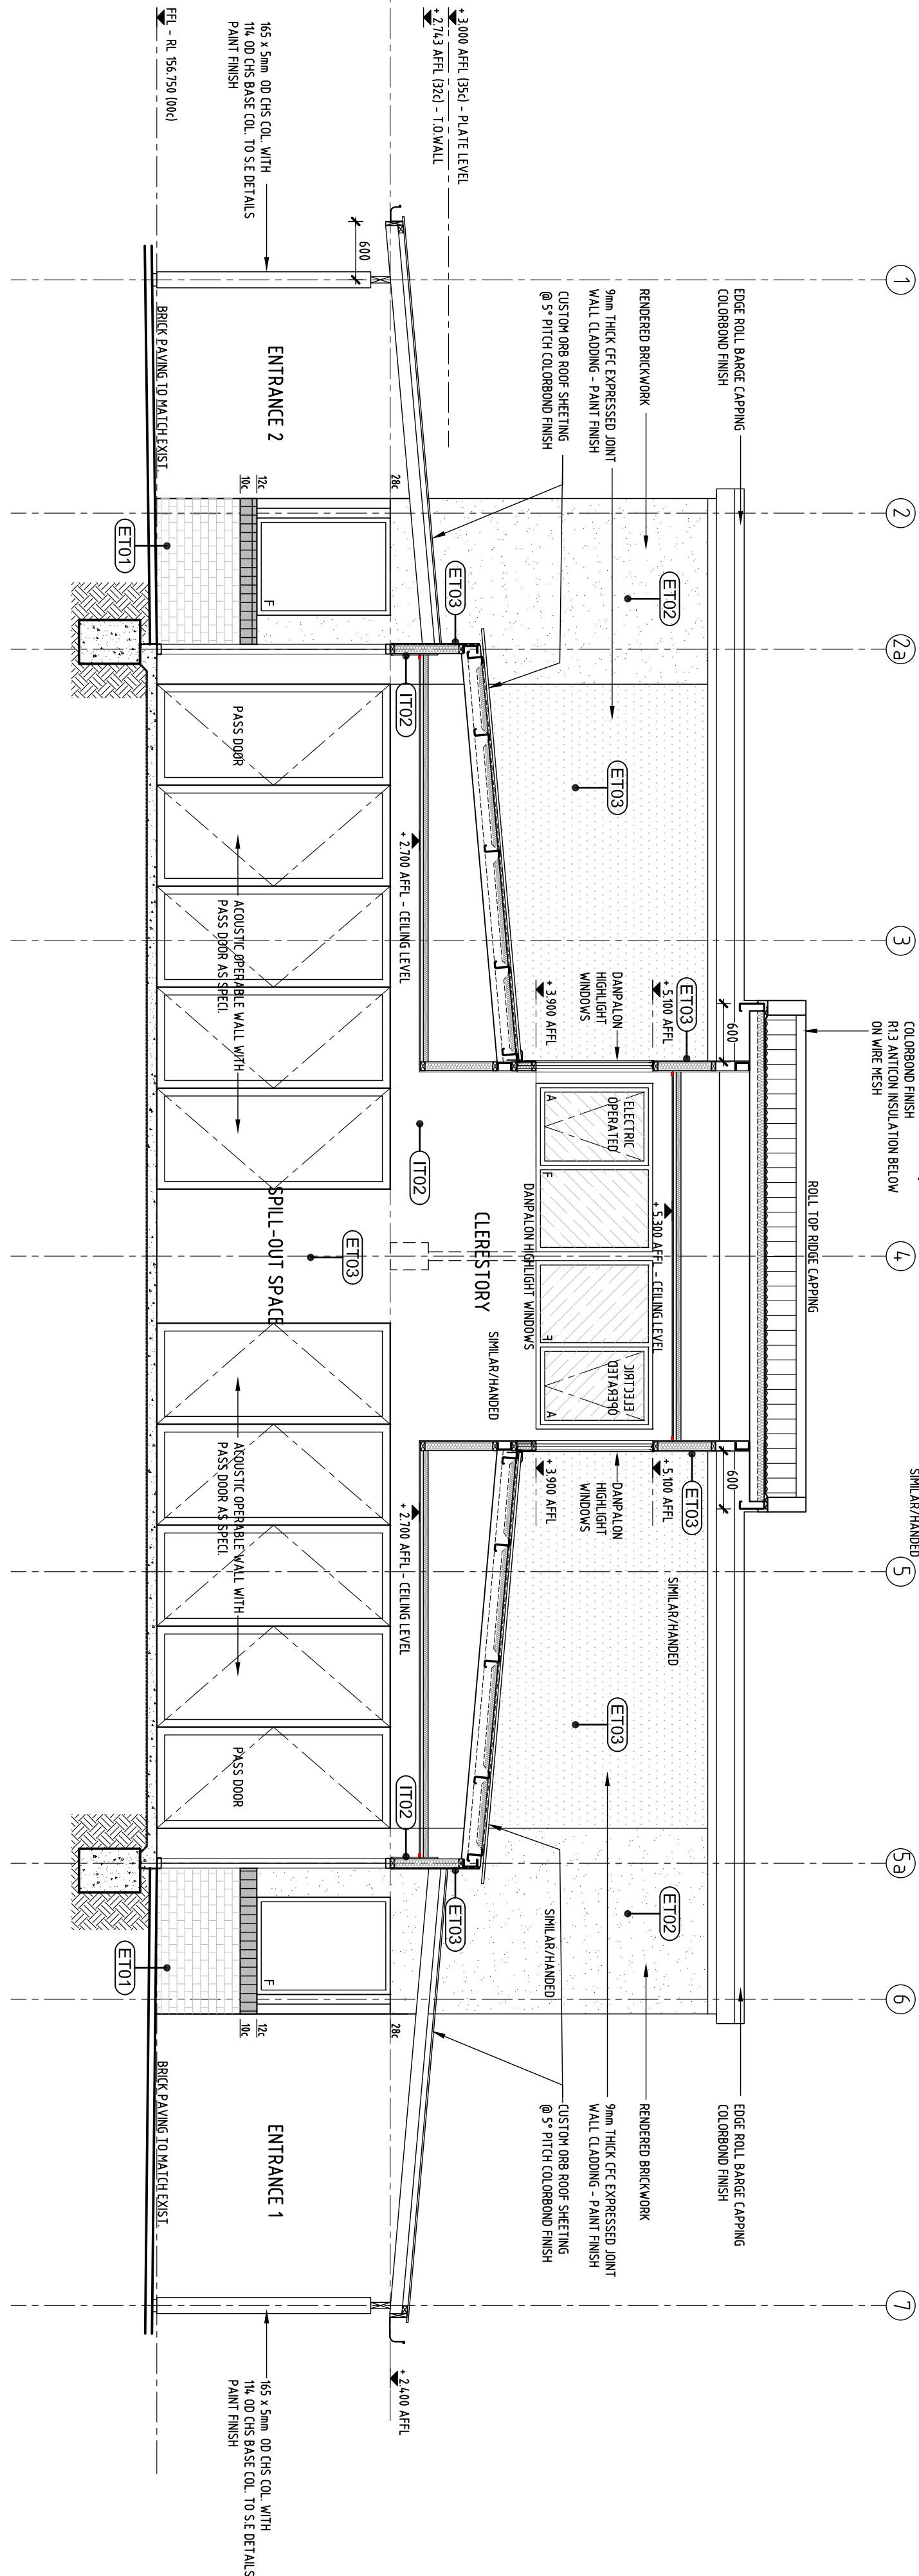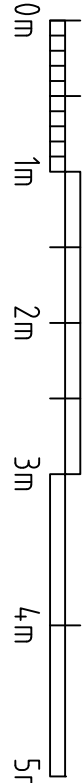

STAGE 9a & 9b - GLAs - SECTION D-D
SCALE 1:50 @A1

PRELIMINARY DRAWING - NOT FOR CONSTRUCTION		
REV	Date	By
A	17/07/2018	JD

SANTELLI
ARCHITECTS

SUITE 103B/107 FRANKS STREET
NORTHBRIDGE VIC 3060
ABN 64 009 222 987
TEL +61 8 9208 5711

- DO NOT SCALE DRAWING - DIMENSIONS TO GOVERN SCALE
- ALL DIMENSIONS ARE TO BE CHECKED ON SITE PRIOR TO THE COMMENCEMENT OF CONSTRUCTION
- ALL MATERIALS ARE TO BE INSTALLED IN ACCORDANCE WITH THE MANUFACTURER'S RECOMMENDATIONS UNLESS NOTED OTHERWISE

ST JOSEPH'S SCHOOL - SECONDARY CAMPUS

WELLINGTON STREET - NORTHAM WA, 6401

ALTERATIONS & ADDITIONS - STAGE 9a & 9b


Drawing Name

STAGE 9a & 9b - GLAs BUILDING

SECTIONS CC & DD



Project Number

WD-1GLA.3SE.2

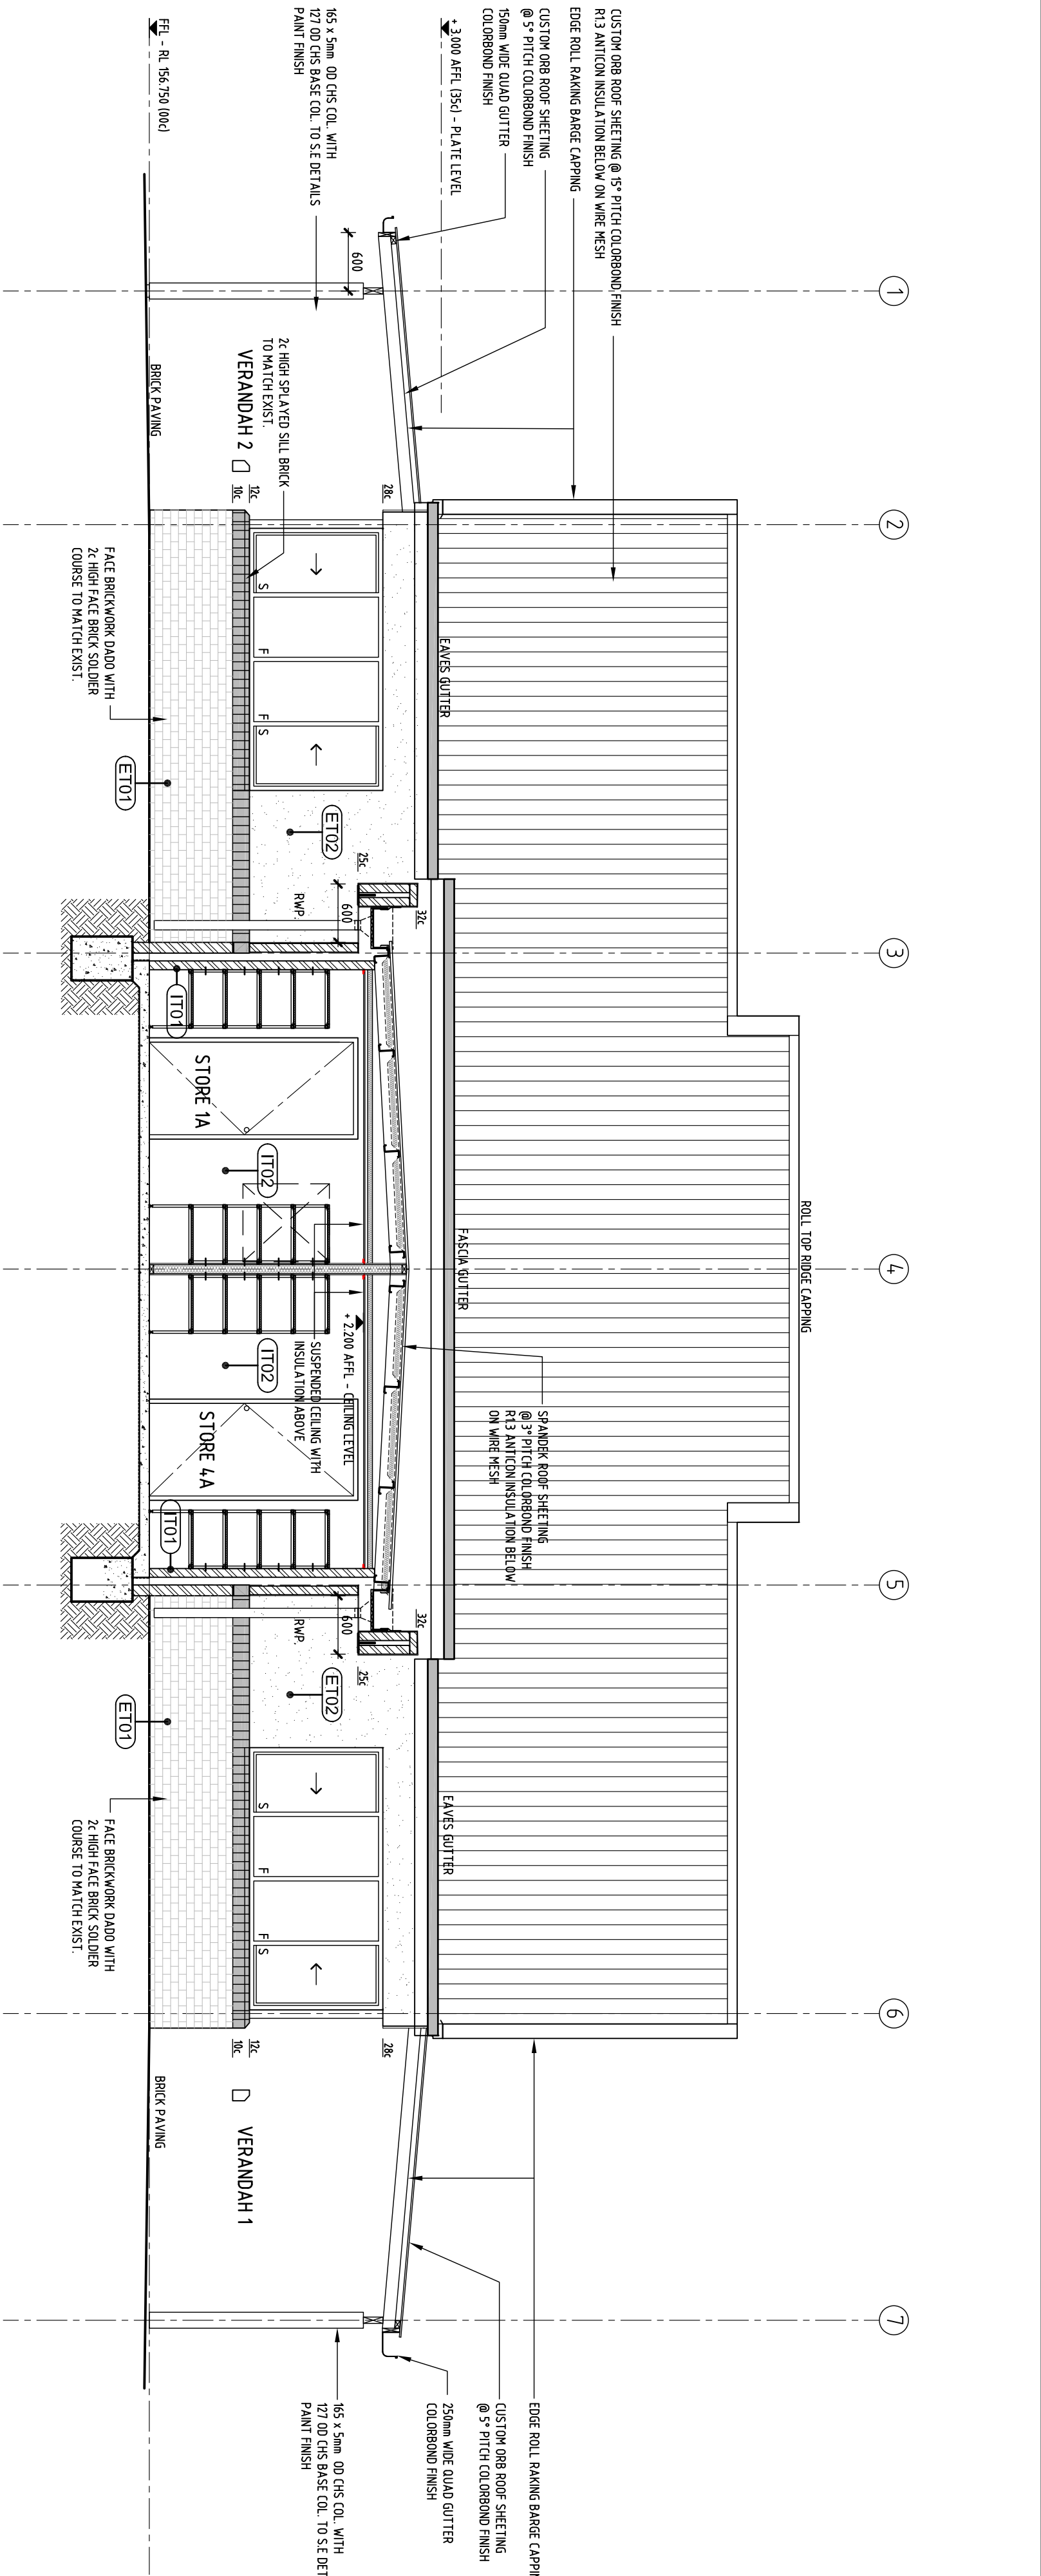


STAGE 9a & 9b - GLAS - SECTION E-E

SCALE 1:50 @A1

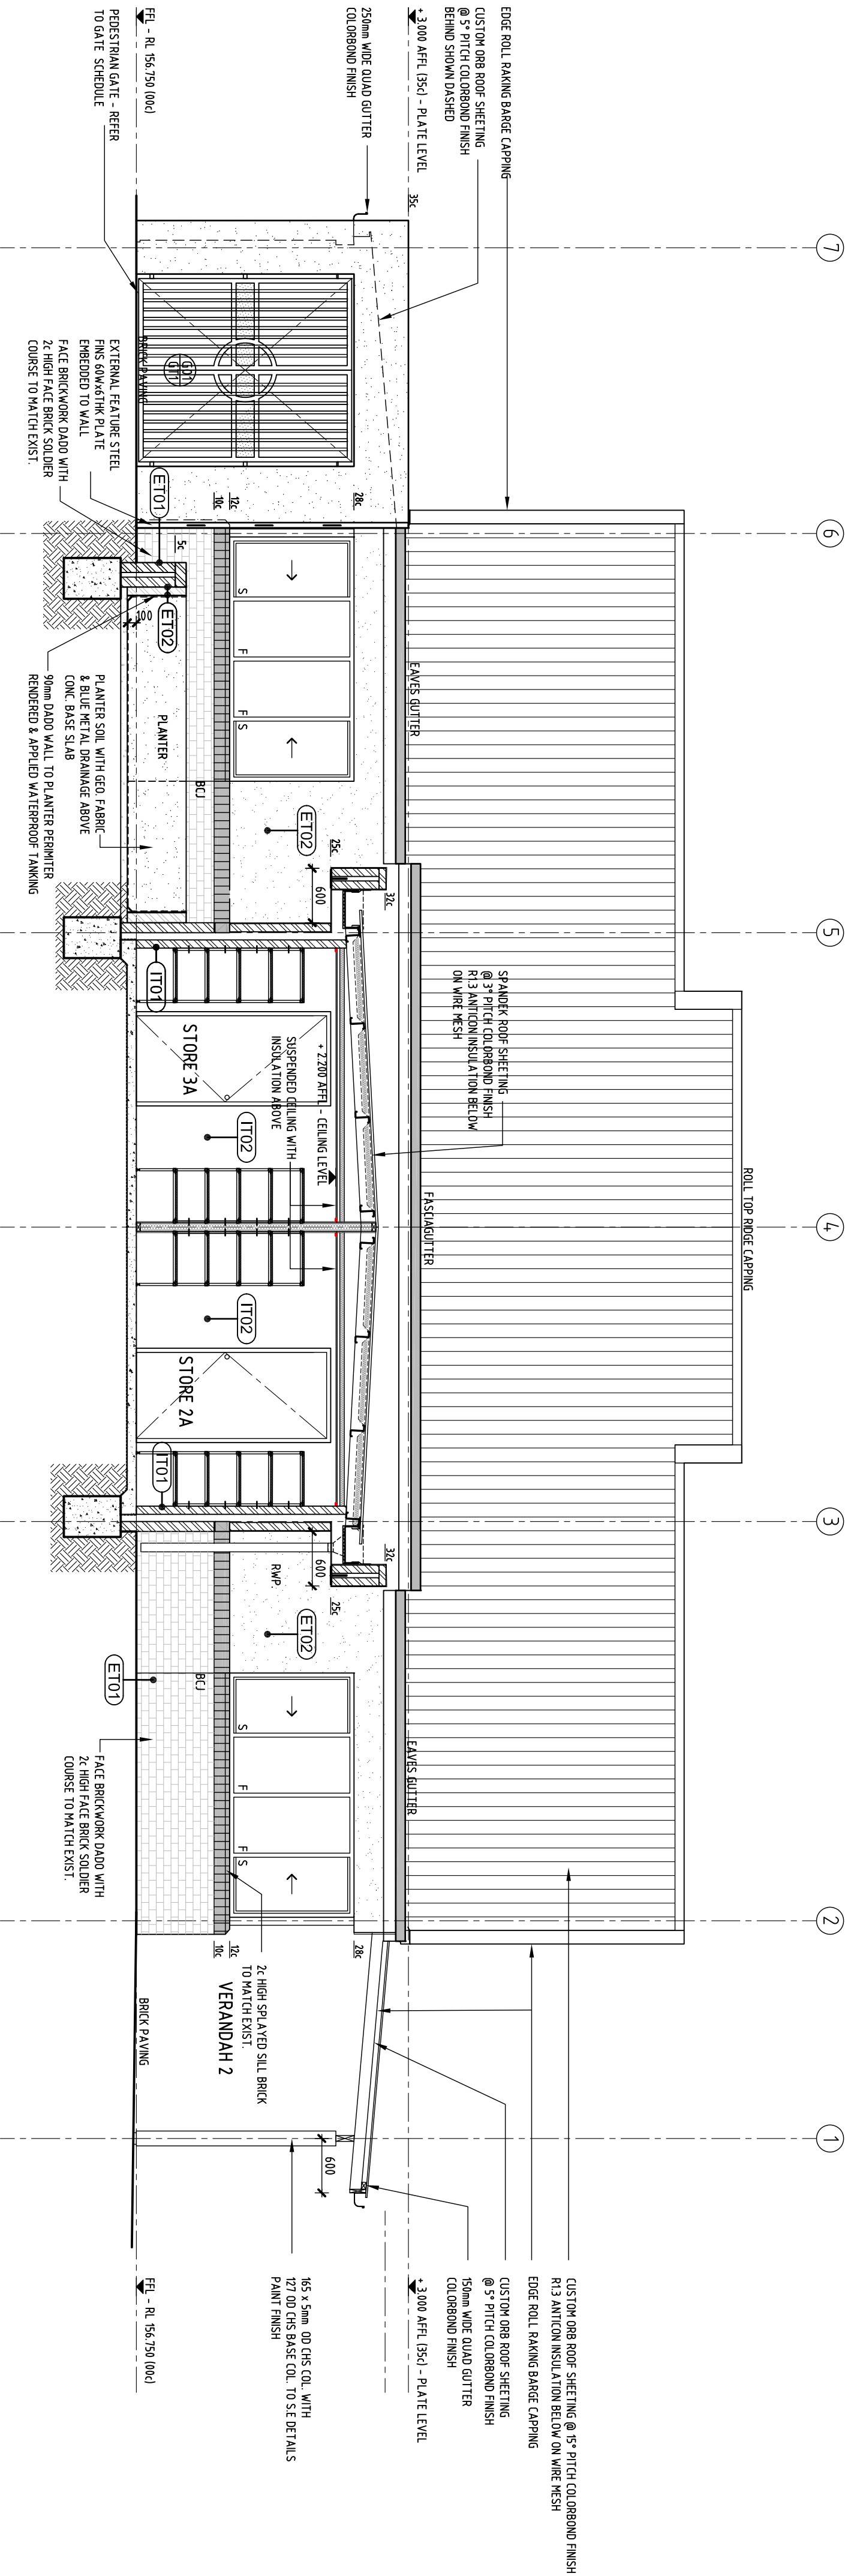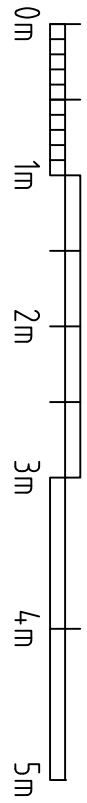

STAGE 9a & 9b - GLAS - SECTION F-F

SCALE 1:50 @A1

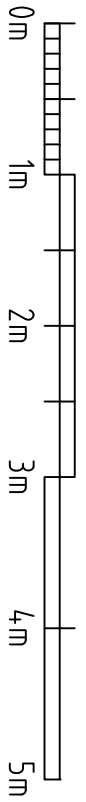

EXTERNAL WALL TYPE LEGEND (ET)	
ET01	EXTERNAL WALL FINISH 250x10x10mm FACE BRICKWORK TO MATCH EXISTING
ET02	EXTERNAL WALL FINISH 250x10x10mm FACE BRICKWORK - PAINT FINISH TO MATCH EXISTING
ET03	EXTERNAL WALL FINISH 250x10x10mm FACE BRICKWORK - PAINT FINISH FIXED TO 150mm x 15mm THERMO STUDWORK

INTERNAL WALL TYPE LEGEND (IT)	
IT01	INTERNAL WALL FINISH 300x50x50mm SMOOTH FACE BRICKWORK - PAINT FINISH TO MATCH EXISTING
IT02	INTERNAL WALL FINISH 250x10x10mm FACE BRICKWORK - PAINT FINISH FIXED TO 150mm x 15mm THERMO STUDWORK WALL INSULATION IS SETTERED

NOTES:
* REFER TO DRAWING NO. 0 GENERAL NOTE SHEET FOR WALL TYPE DETAILS
* REFER ALSO TO FINISHES SCHEDULE

PRELIMINARY DRAWING - NOT FOR CONSTRUCTION

REV	DATE	BY	DESCRIPTION
A	17.07.2018	JD	ISSUED FOR DA

SANTELLI
ARCHITECTS

SUITE 1038/101 FRANCES STREET
NORTH BRIDGE, VIC 3040

- DO NOT SCALE DRAWING - DIMENSIONS TO GOVERN SCALE
- ALL DIMENSIONS ARE TO BE CHECKED ON SITE PRIOR TO THE
- ALL MATERIALS ARE TO BE INSTALLED IN ACCORDANCE WITH THE
- MANUFACTURER'S RECOMMENDATIONS (UNLESS NOTED OTHERWISE)

ST JOSEPH'S SCHOOL - SECONDARY CAMPUS

WELLINGTON STREET - NORTHAM, WA, 6401

ALTERATIONS & ADDITIONS - STAGE 9a & 9b

SECTIONS EE


STAGE 9a & 9b - GLAS BUILDING

SECTIONS EE

DOCUMENTATION

WD.1GLA.3SE.3

1807

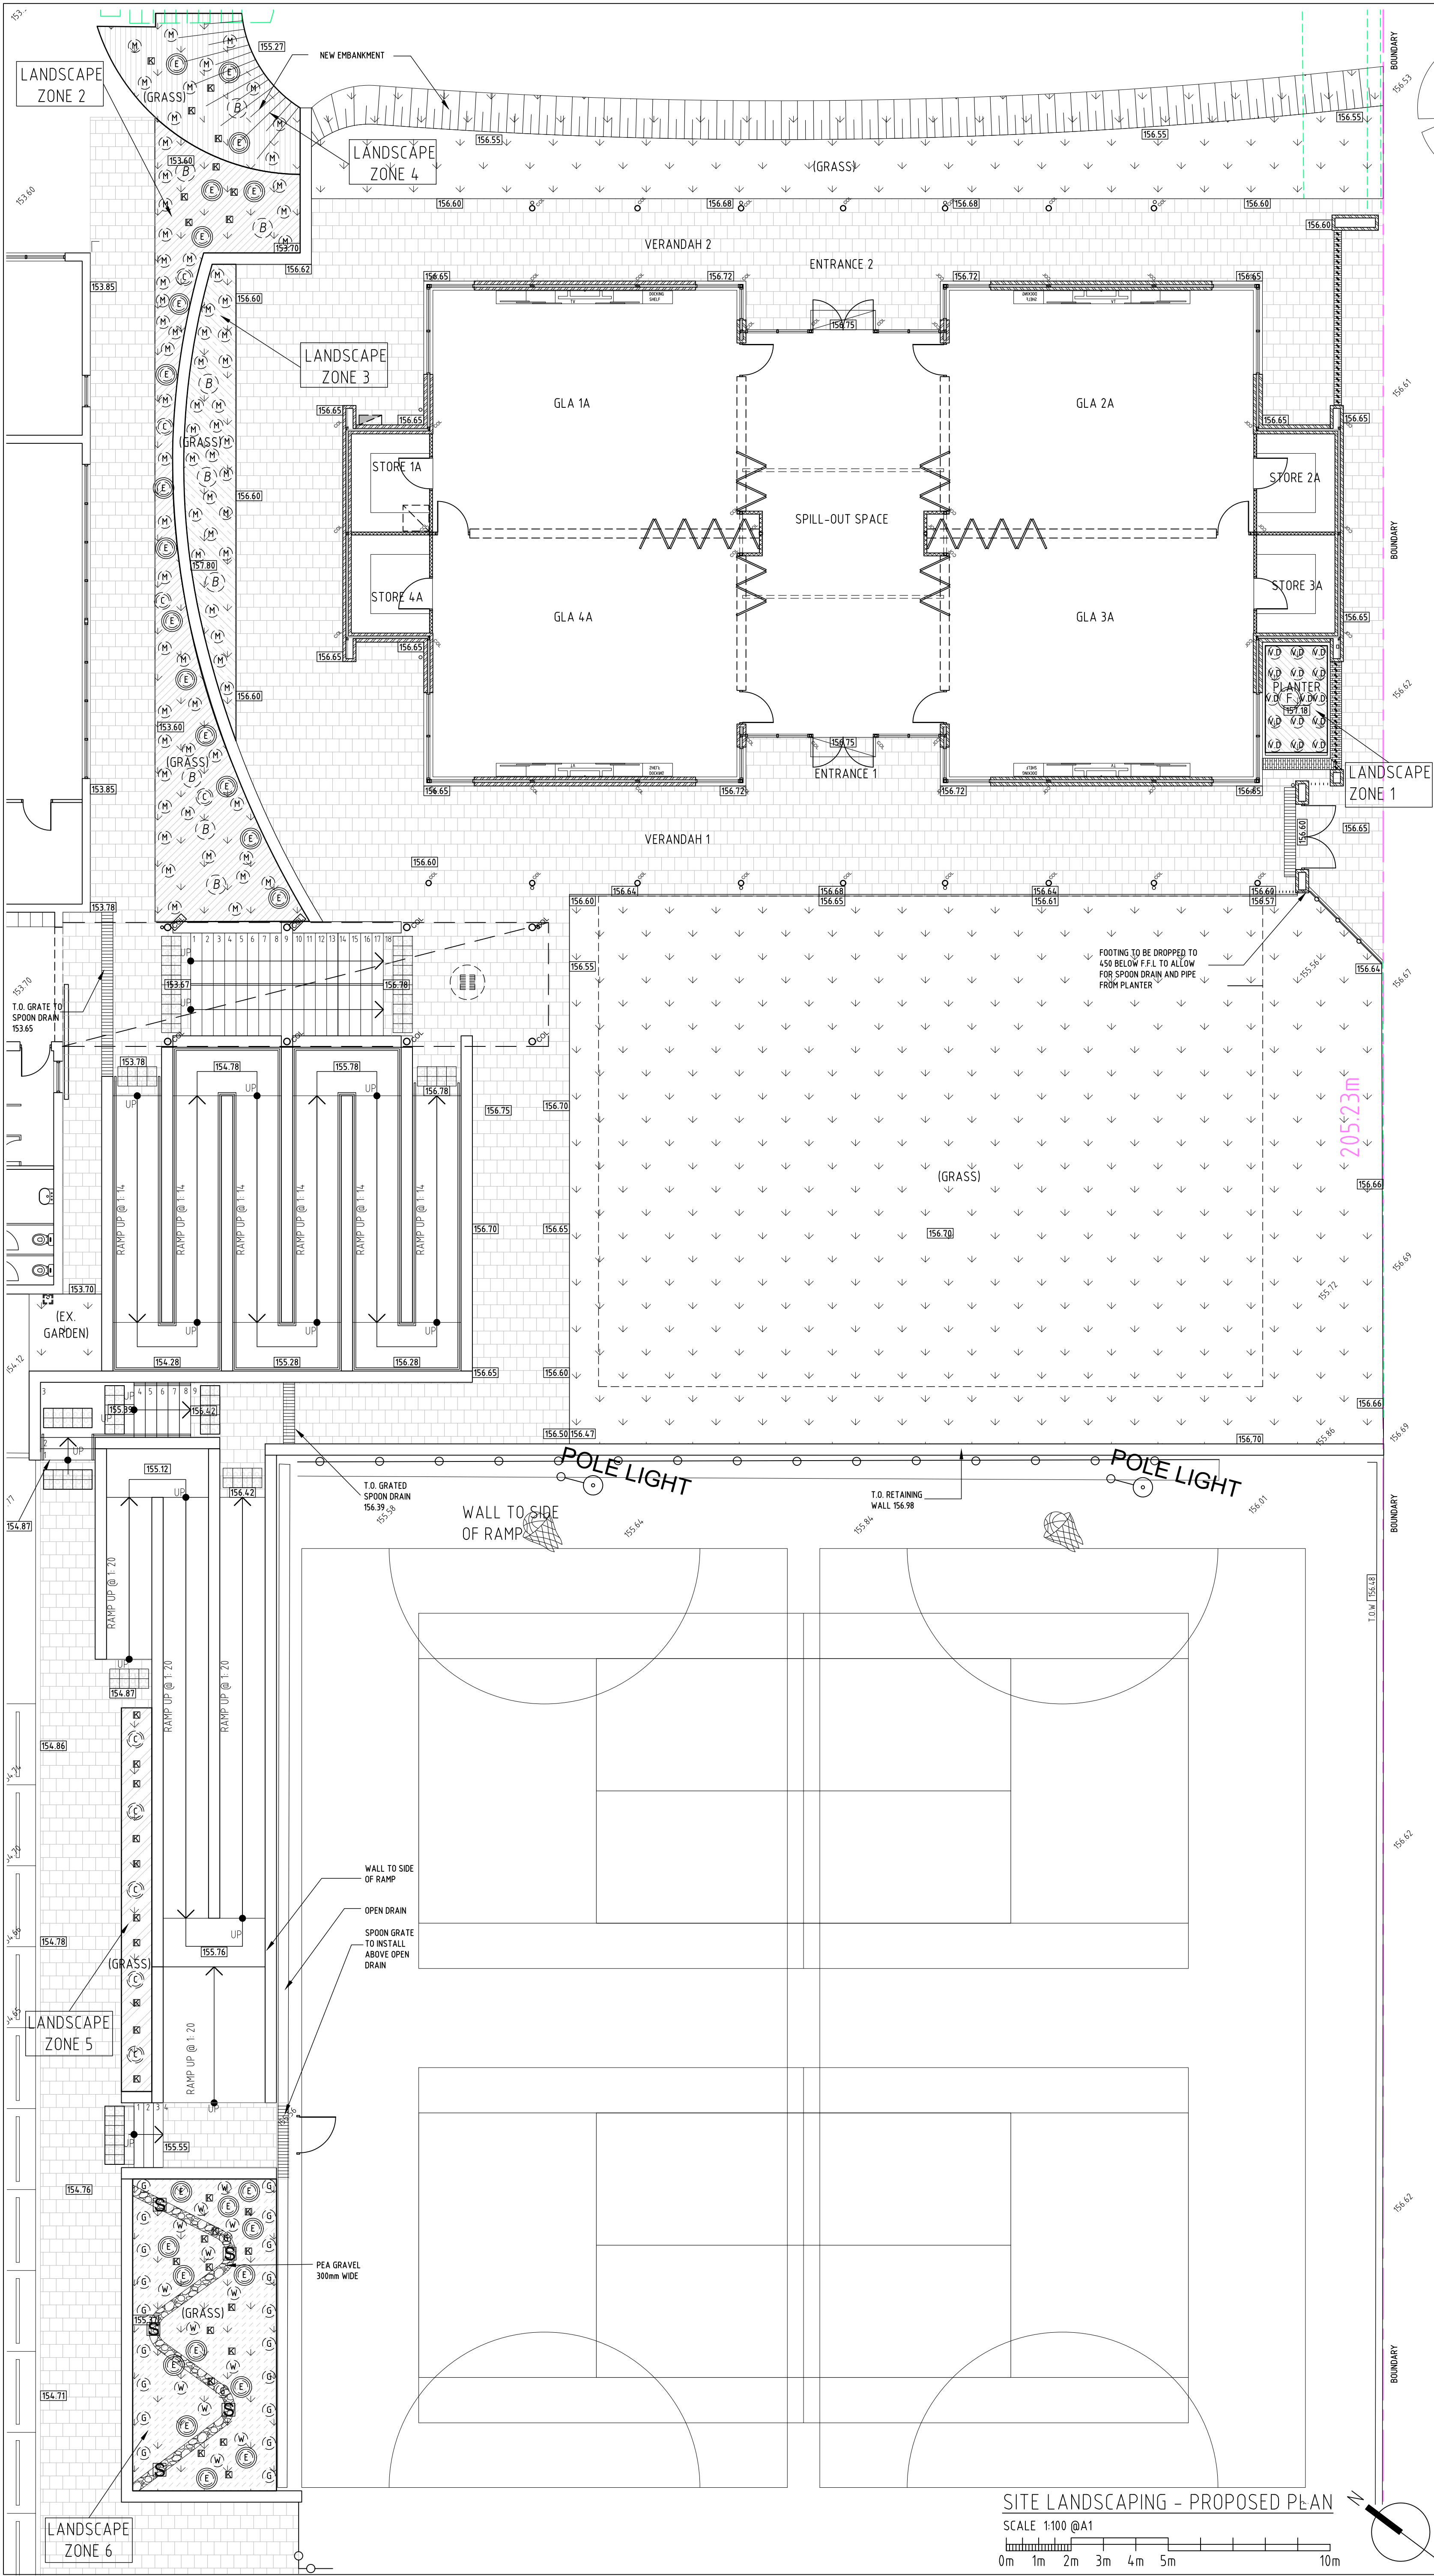

LANDSCAPE LEGEND				
ZONE	SYMBOL	PLANT NAME	QTY	POT SIZE
ZONE 1				
1	(V D)	VERGATED DIANELLAS	12	170 mm
1	(F)	FRANGIPANI	1	30 Lts
ZONE 2				
2	(M)	MYOPORUM INSULARE PROSTRATE	30	100 mm Ø
2	(B)	CALLISTEMON VIMINALIS 'MARCARTHUR' BOTTLE BRUSH	3	30 Lts
2	(C)	PYRUS CALLERYANA 'CAPITAL' (ORNAMENTAL PEAR)	4	30 Lts
2	(E)	EREMOPHILA GLABRA	10	100 mm Ø
2	(S)	ANGIOZANTHOS FLAVOUS - KANGAROO PAW. (YELLOW x 15 + RED x 25)	30	170 mm Ø
ZONE 3				
3	(M)	MYOPORUM INSULARE PROSTRATE	25	100 mm Ø
3	(B)	CALLISTEMON VIMINALIS 'MARCARTHUR' BOTTLE BRUSH	3	30 Lts
ZONE 4				
4	(M)	MYOPORUM INSULARE PROSTRATE	17	100 mm Ø
4	(B)	CALLISTEMON VIMINALIS 'MARCARTHUR' BOTTLE BRUSH	3	30 Lts
4	(E)	EREMOPHILA GLABRA	6	100 mm Ø
4	(S)	ANGIOZANTHOS FLAVOUS - KANGAROO PAW. (YELLOW x 4 + RED x 5)	9	170 mm Ø
ZONE 5				
5	(C)	PYRUS CALLERYANA 'CAPITAL' (ORNAMENTAL PEAR)	5	30 Lts
5	(S)	ANGIOZANTHOS FLAVOUS - KANGAROO PAW. (YELLOW x 4 + RED x 5)	10	170 mm Ø
ZONE 6				
6	(S)	SALMON GUMS EUCALYPTUS, SALMONPHLOIA	5	30 Lts
6	(M)	WESTRINGIA FRUTICOSA	13	100 mm Ø
6	(E)	EREMOPHILA GLABRA	13	100 mm Ø
6	(S)	ANGIOZANTHOS FLAVOUS - KANGAROO PAW. (YELLOW x 4 + RED x 5)	13	170 mm Ø
6	(G)	GREVILLEA JUNIPERINA	19	100 mm Ø

POLE LIGHT

DUKE STREET

PRELIMINARY DRAWING - NOT FOR CONSTRUCTION				
A	17.07.2018	JD	ISSUED FOR DA	
REV	Date	By	Description	
 SANTELLI ARCHITECTS ABN 84 009 222 397 TEL +61 8 9328 3711 SUITE 13/88-101 FRANCOIS STREET NORTHBRIDGE WA 6003				
• DO NOT SCALE DRAWING - DIMENSIONS TO GOVERN SCALE • ALL DIMENSIONS ARE TO BE CHECKED ON SITE PRIOR TO THE COMMENCEMENT OF ANY WORK OR THE FABRICATION OF ANY ITEMS • ALL MATERIALS ARE TO BE INSTALLED IN ACCORDANCE WITH THE MANUFACTURER'S RECOMMENDATIONS UNLESS NOTED OTHERWISE				
ST JOSEPH'S SCHOOL - SECONDARY CAMPUS				
WELLINGTON STREET - NORTHAM, WA, 6401				
ALTERATIONS & ADDITIONS - STAGE 9a & 9b				
Drawing Name				
SITE				
LANDSCAPING PLAN				
Drawn	Checked	Scale		
PH	AS	1:100 @ A1		
Project Phase				
DOCUMENTATION				
Project Number	Drawing Number			Revision
1807	WD.L0.0			A

SITE LANDSCAPING - PROPOSED PLAN

SCALE 1:100 @A1

0m 1m 2m 3m 4m 5m 10m