



WERRIBEE ROAD

WATER MAIN
COMMS. PIT
OVERHEAD POWER LINE
EL. BOX

BOUNDARY LINE 94.08
WIRE FENCE

BOUNDARY LINE 65.30
WIRE FENCE


BOUNDARY LINE 164.64
WIRE FENCE

LOT 201
11940 m²

LOT 202
11452 m²

BUILDING ENVELOPE

1974 m²

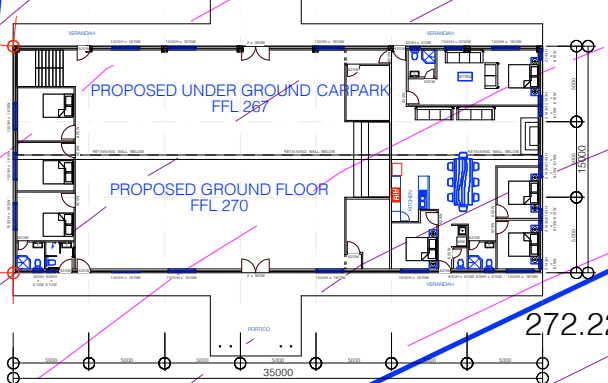

LOT 203 10061 m²

EUCALYPT BEND


PLAN : SITE

1:500

002	15 - July - 20	ISSUED FOR CLIENT APPROVAL
001	06 - May - 20	ISSUED FOR CLIENT APPROVAL
No.	Date	Notes/ Comments
Project Title		
LOT 201 (HN #2), EUCALYPT BEND, WUNDOWIE		
Builder	-	
Builder job No	-	
Drawing Title		

ABN: 73 961 848 385
Specialising in Patio, Building Services & Associated Building Maintenance
Unit 8/202 Camboon Road Malaga WA
Tel: 0429 905 994

Designed By	A.L.	Project ID	WA312
Reviewed By	A.L.	Scale	AS SHOWN
Checked By	A.L.	Drawing No.	A - 01
Date	06 MAY 2020	Sheet No.	A3-00-01
CAD File Name	WA312		

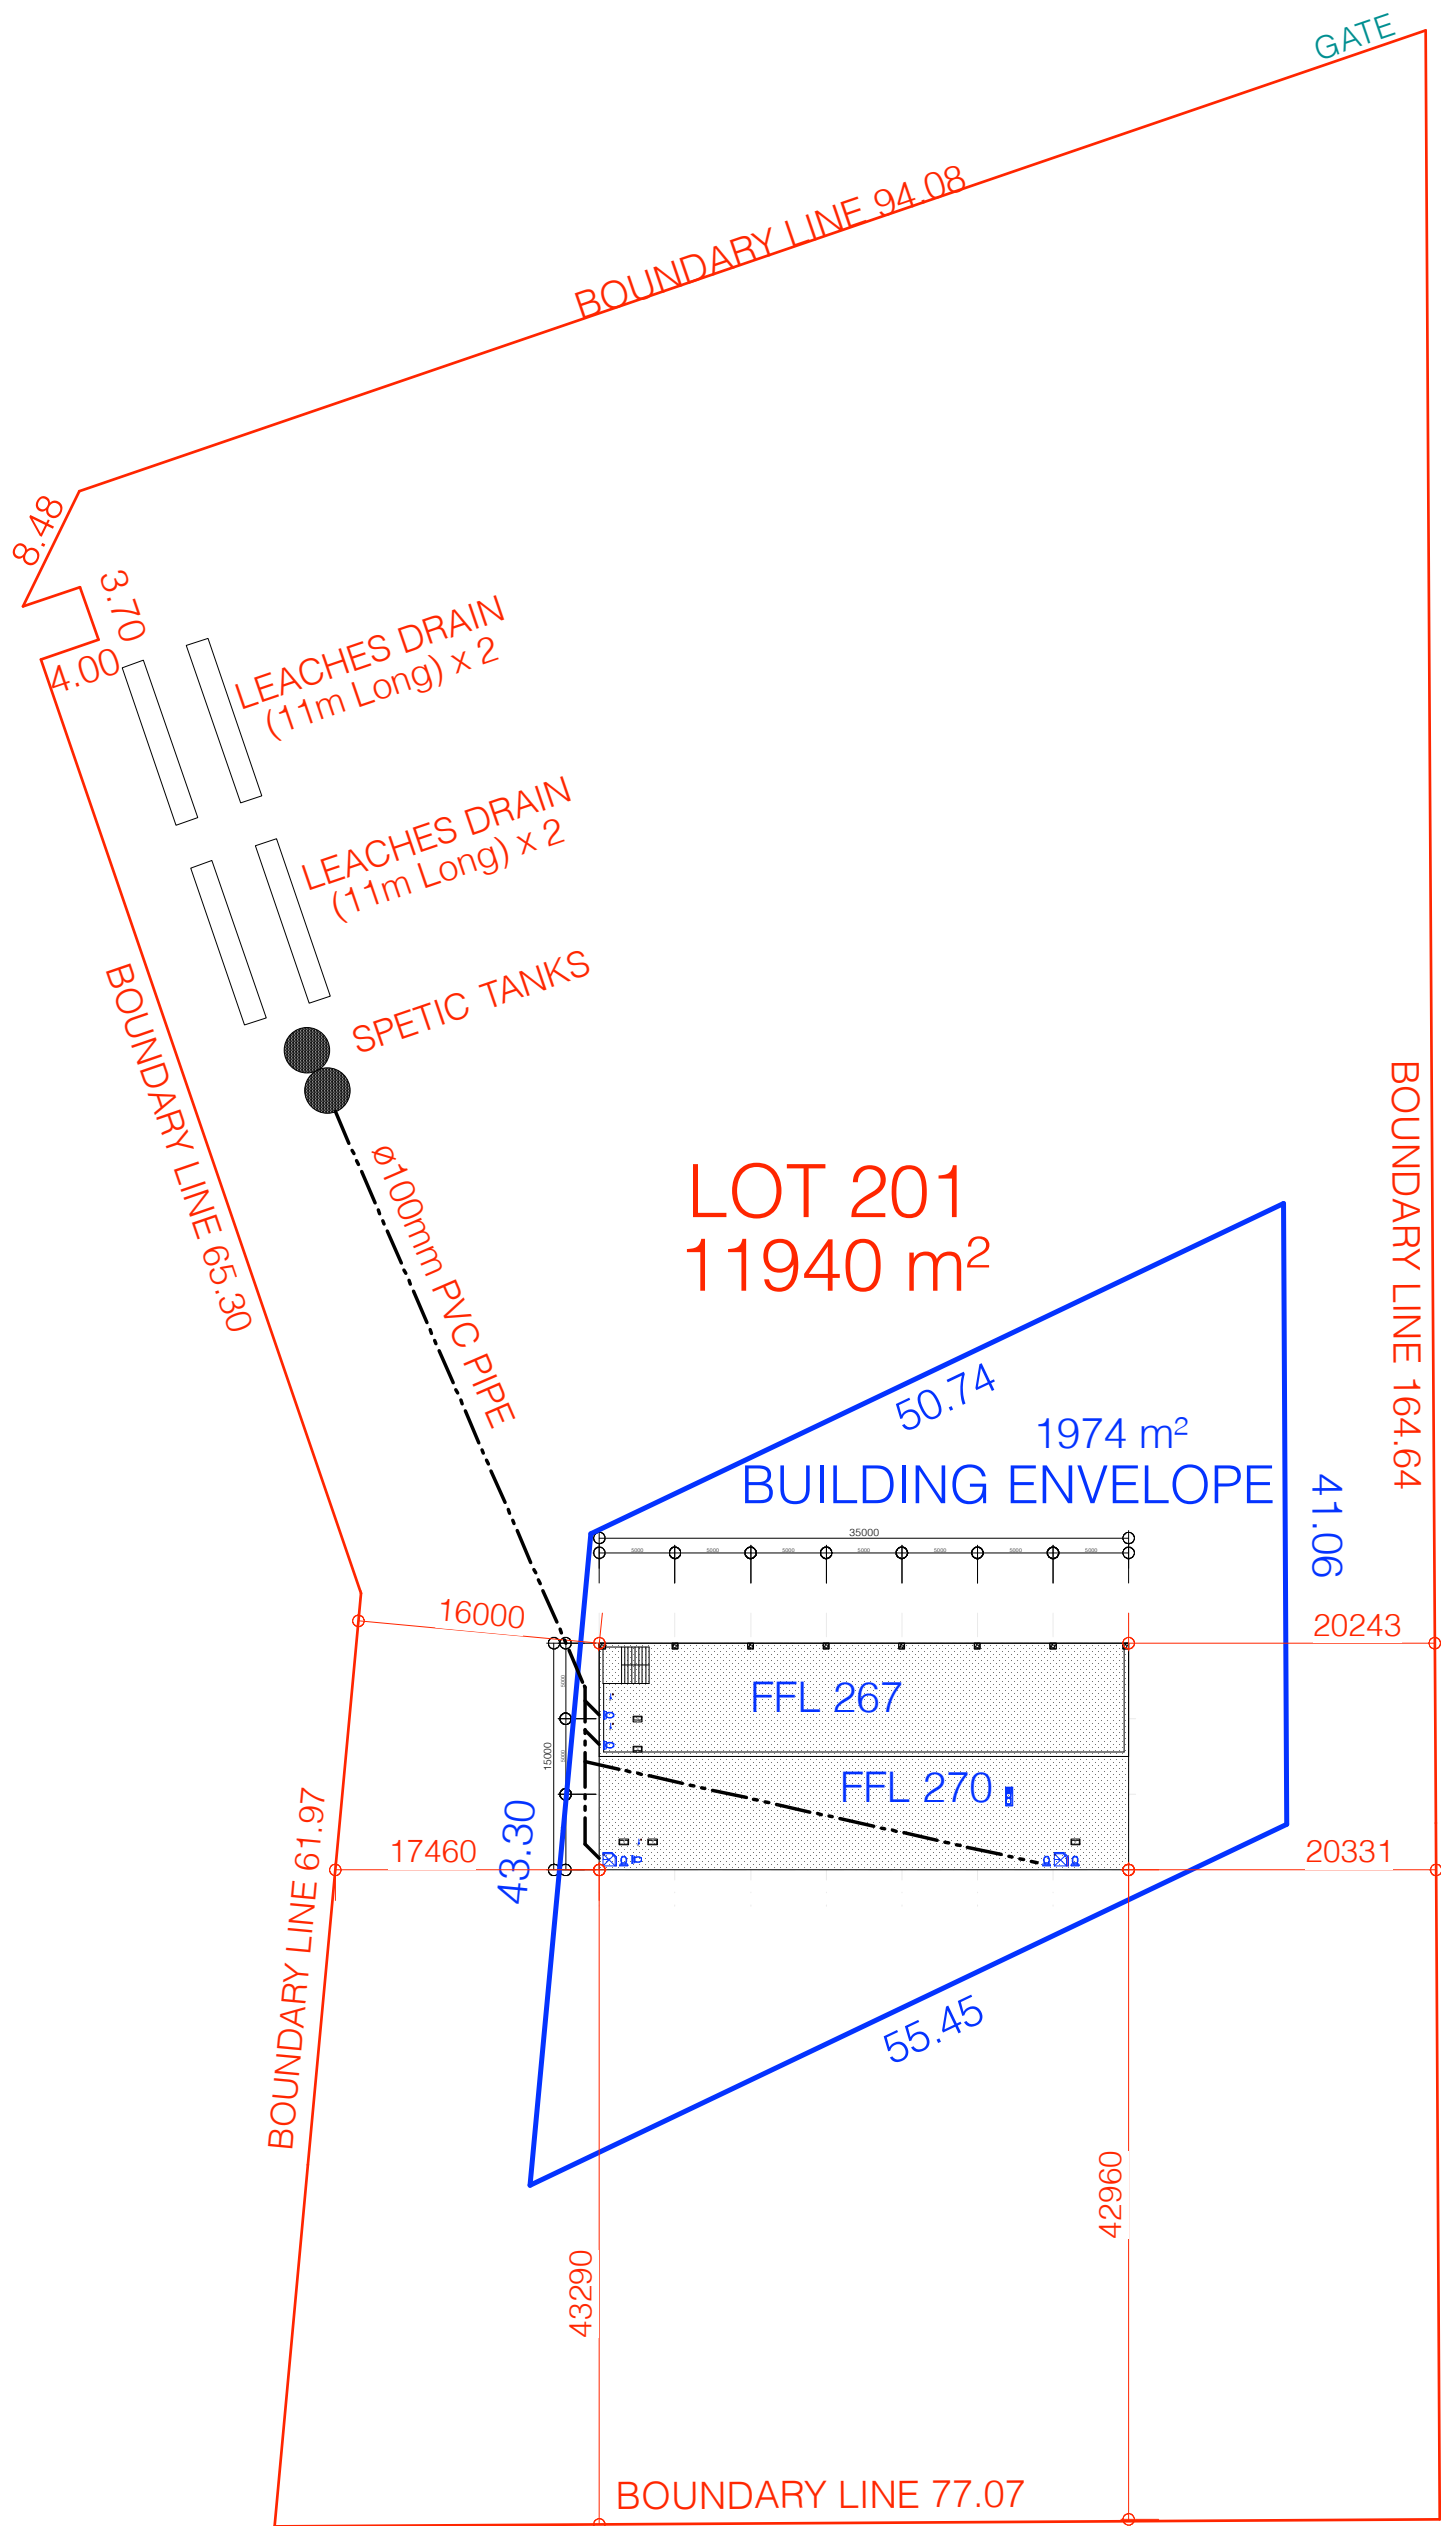

PLAN : SEPTIC & LEACHES DRAIN

1:500

002	15 - July - 20	ISSUED FOR CLIENT APPROVAL
001	06 - May - 20	ISSUED FOR CLIENT APPROVAL
No.	Date	Notes/ Comments
Project Title		
LOT 201 (HN #2), EUCALYPT BEND, WUNDOWIE		
Builder	-	
Builder job No	-	
Drawing Title		


ABN: 73 961 848 385

Specialising in Patio, Building Services & Associated Building Maintenance

Unit 8/202 Camboon Road Malaga WA

Tel: 0429 905 994

Designed By	A.L.	Project ID	WA312
Reviewed By	A.L.	Scale	AS SHOWN
Checked By	A.L.	Drawing No.	A - 02
Date	06 MAY 2020	Sheet No.	A3-00-02
CAD File Name	WA312		

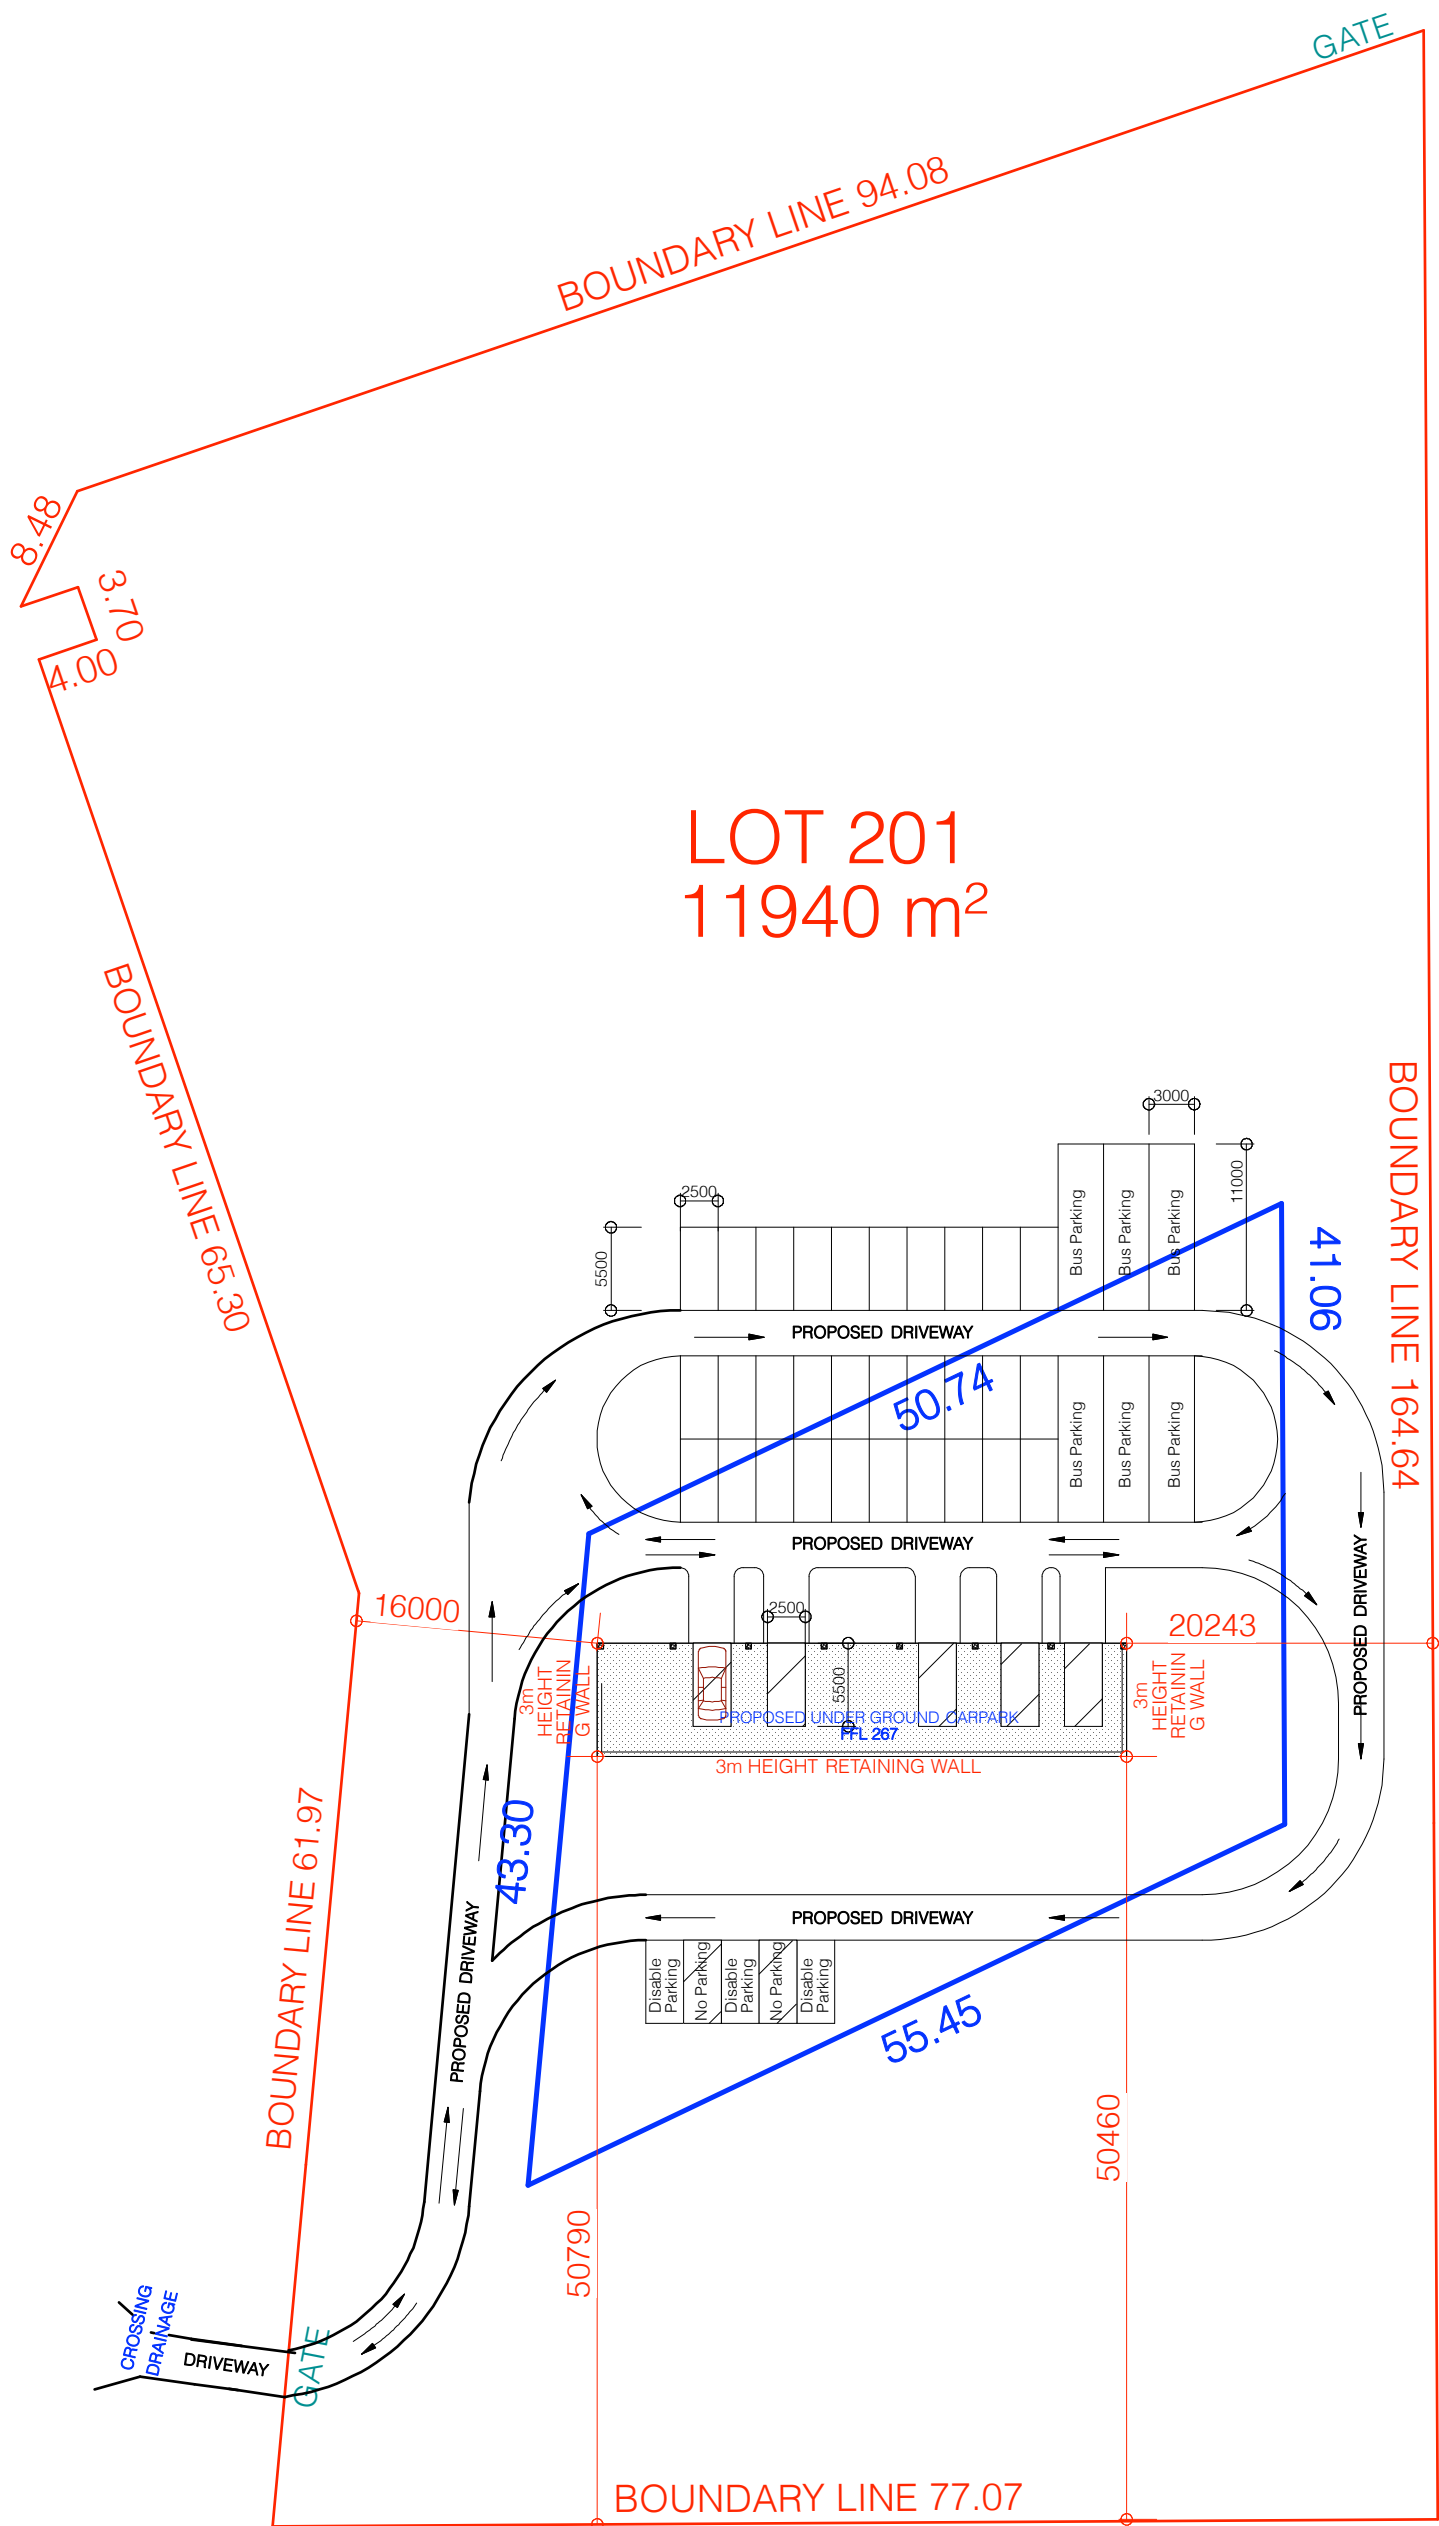

PLAN : DRIVE WAY & CAR PARKING

1:500

002	15 - July - 20	ISSUED FOR CLIENT APPROVAL
001	06 - May - 20	ISSUED FOR CLIENT APPROVAL
No.	Date	Notes/ Comments
Project Title		
LOT 201 (HN #2), EUCALYPT BEND, WUNDOWIE		
Builder	-	
Builder job No	-	
Drawing Title		


ABN: 73 961 848 385

Specialising in Patio, Building Services & Associated Building Maintenance

Unit 8/202 Camboon Road Malaga WA

Tel: 0429 905 994

Designed By	A.L.	Project ID	WA312
Reviewed By	A.L.	Scale	AS SHOWN
Checked By	A.L.	Drawing No.	A - 03
Date	06 MAY 2020	Sheet No.	A3-00-03
CAD File Name	WA312		

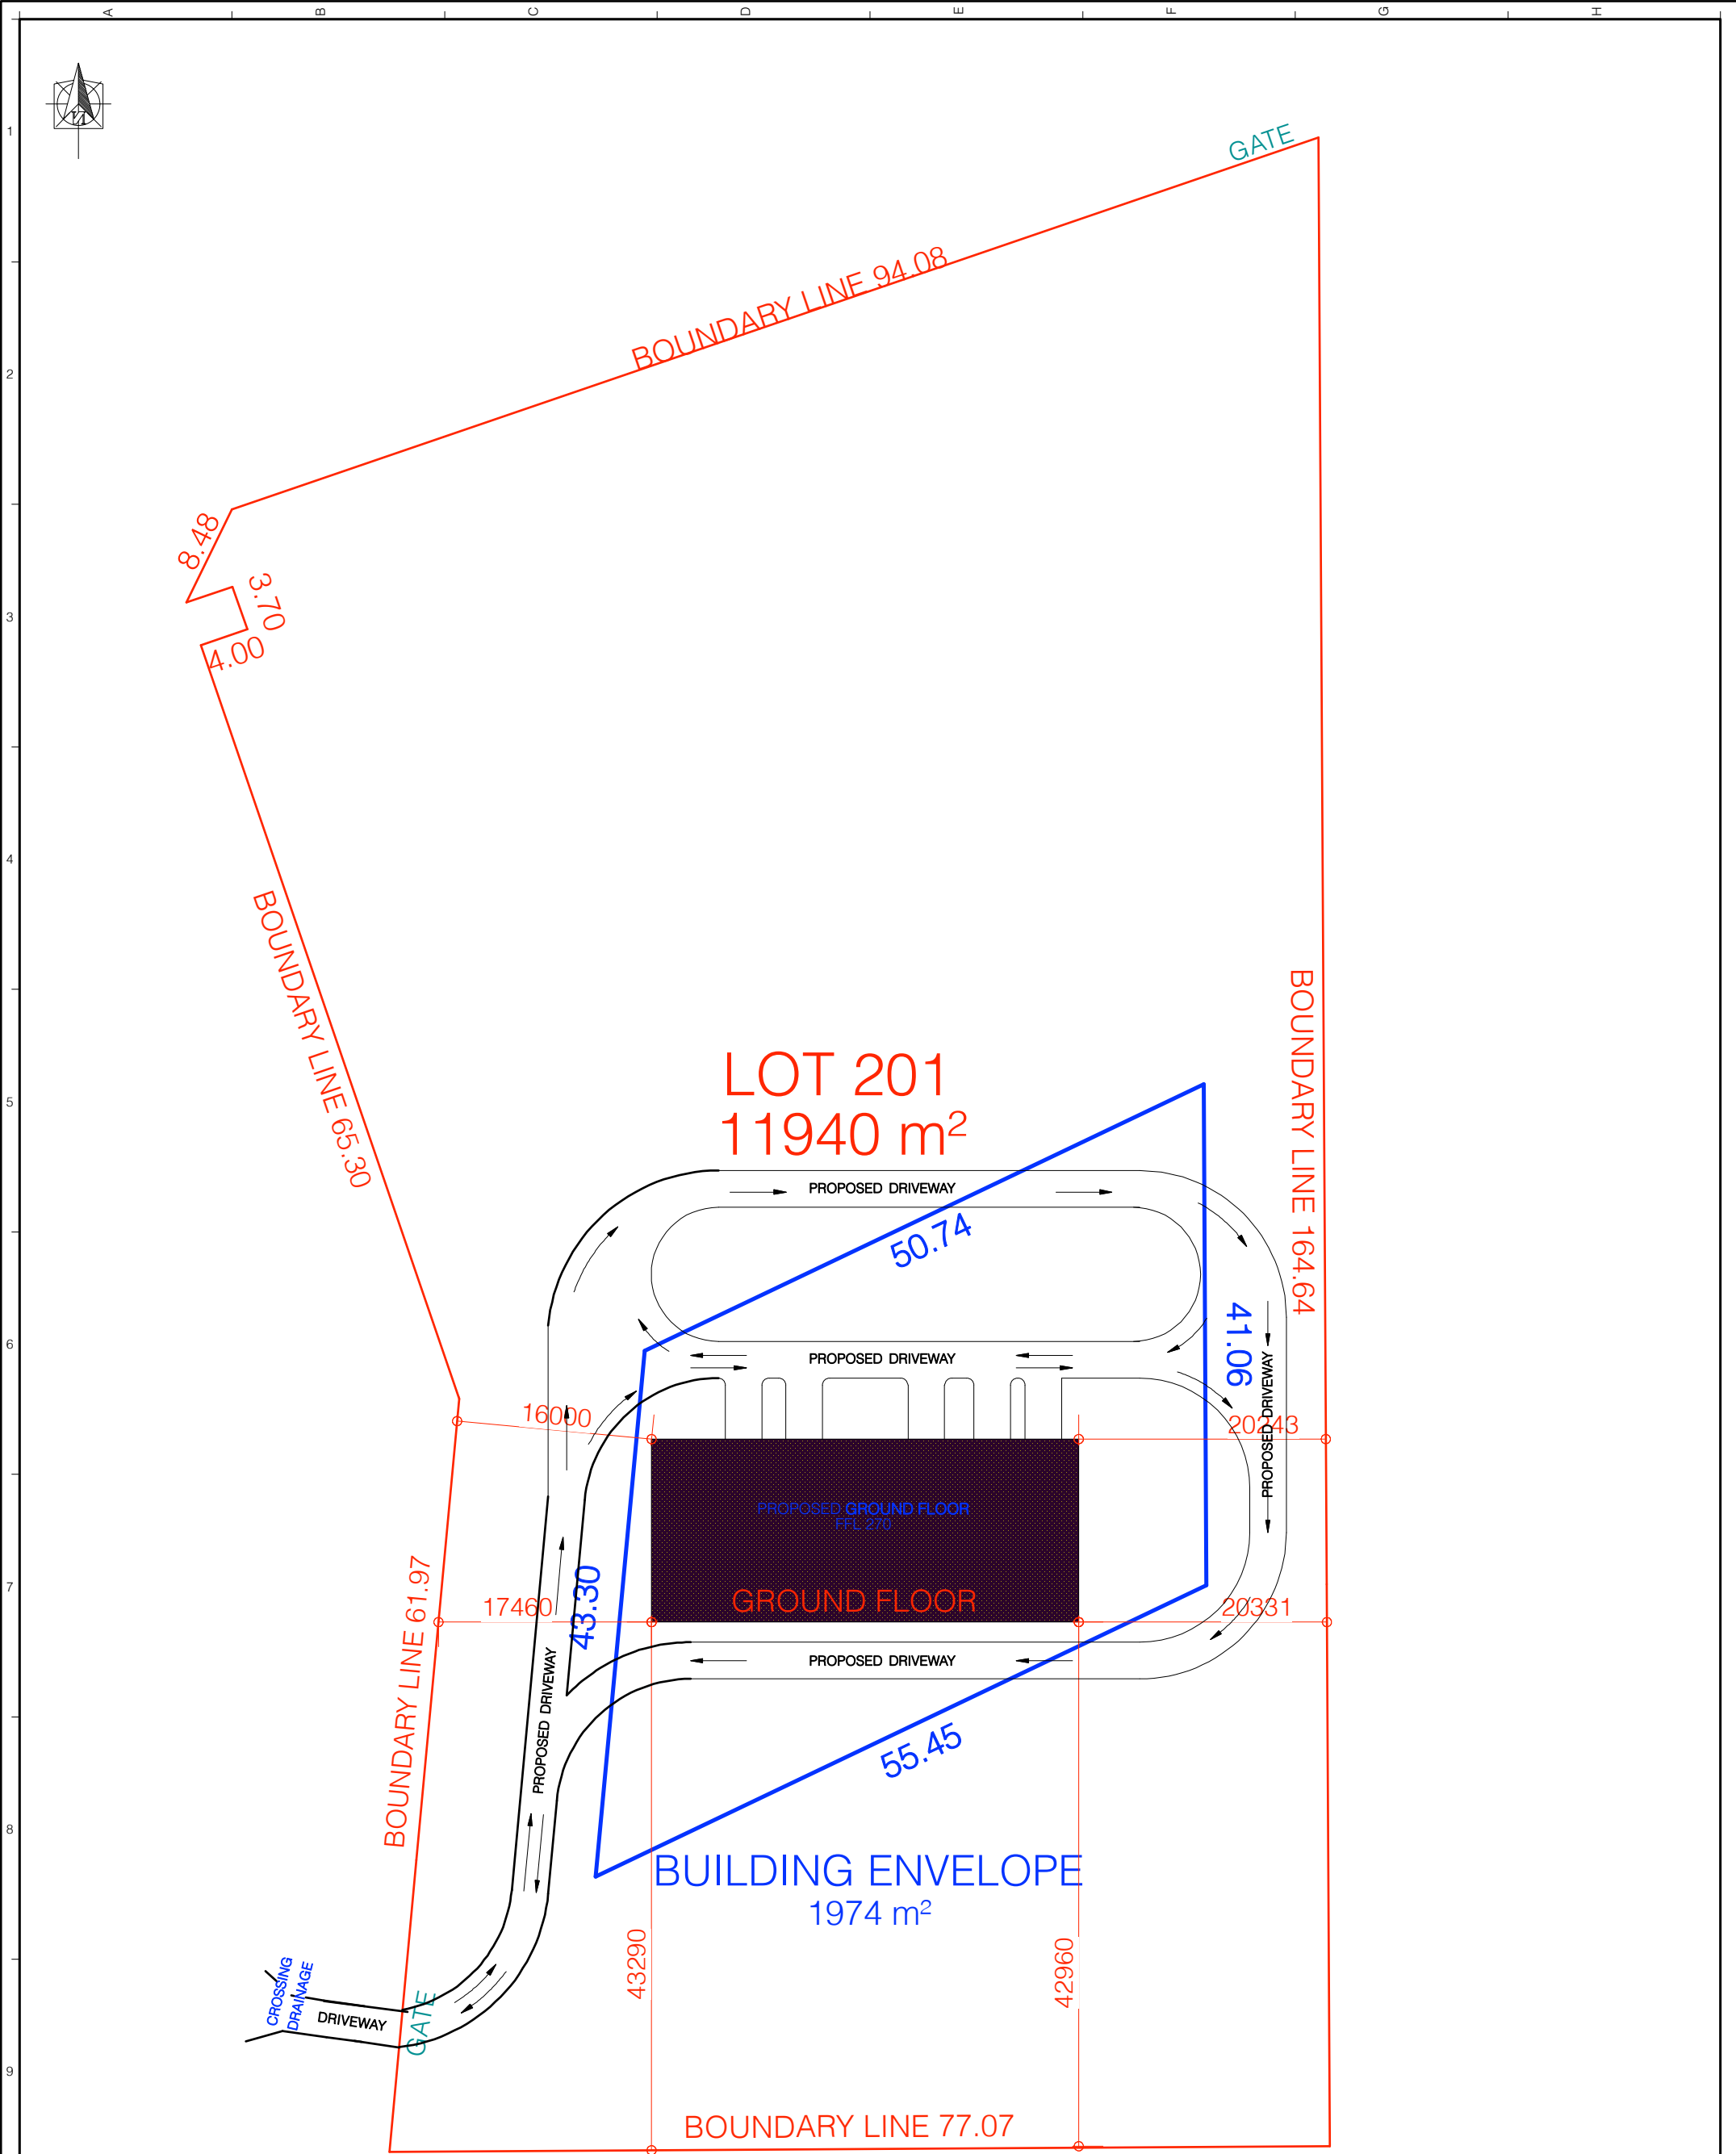

PLAN : BUILDING LAYOUT

1:500


002	15 - July - 20	ISSUED FOR CLIENT APPROVAL
001	06 - May - 20	ISSUED FOR CLIENT APPROVAL
No.	Date	Notes/ Comments
Project Title		
LOT 201 (HN #2), EUCALYPT BEND, WUNDOWIE		
Builder	-	
Builder job No	-	
Drawing Title		



ABN: 73 961 848 385
Specialising in Patio, Building Services & Associated Building Maintenance
Unit 8/202 Camboon Road Malaga WA
Tel: 0429 905 994

Designed By	A.L.
Reviewed By	A.L.
Checked By	A.L.
Date	06 MAY 2020
CAD File Name	WA312

Project ID	WA312
Scale	AS SHOWN
Drawing No.	A - 04
Sheet No.	A3-00-04

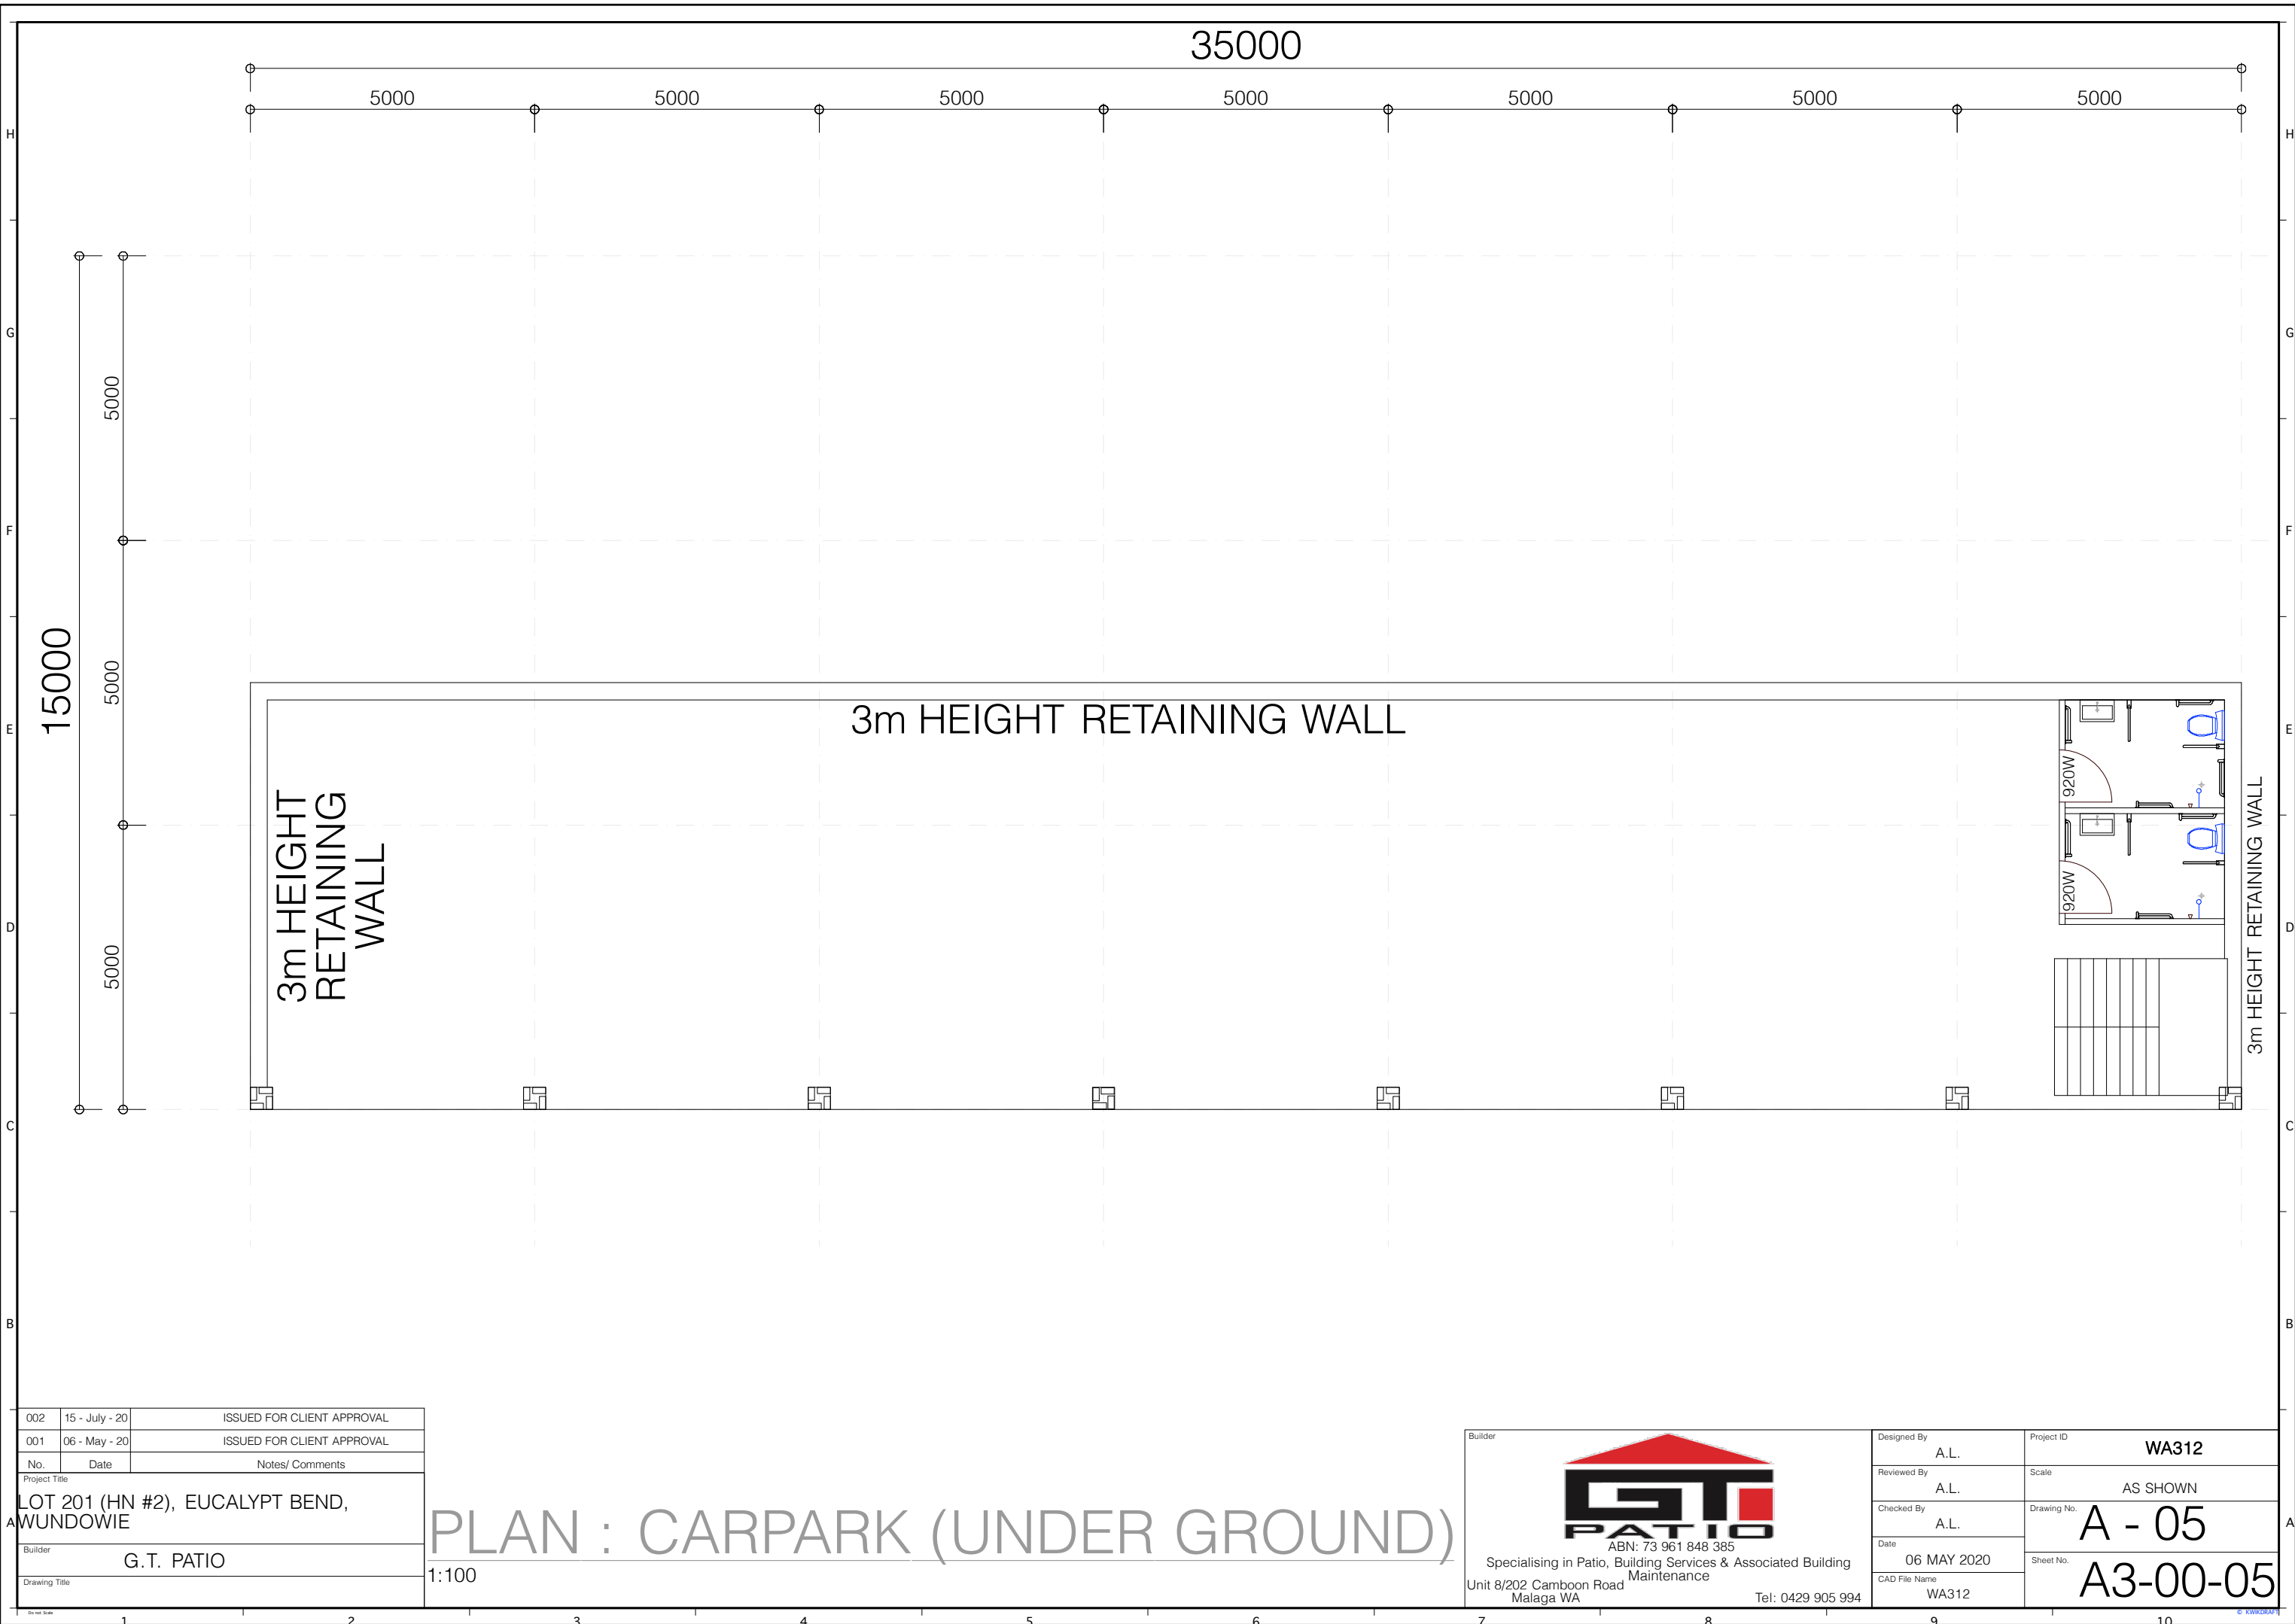

002	15 - July - 20	ISSUED FOR CLIENT APPROVAL
001	06 - May - 20	ISSUED FOR CLIENT APPROVAL
No.	Date	Notes/ Comments
Project Title		
LOT 201 (HN #2), EUCALYPT BEND, MUNDOWIE		
Builder		
G.T. PATIO		
Drawing Title		

PLAN : CARPARK (UNDER GROUND)


1:100

Builder



ABN: 73 961 848 385
Specialising in Patio, Building Services & Associated Building Maintenance
Unit 8/202 Camboon Road Malaga WA
Tel: 0429 905 994

Designed By	A.L.	Project ID	WA312
Reviewed By	A.L.	Scale	AS SHOWN
Checked By	A.L.	Drawing No.	A - 05
Date	06 MAY 2020	Sheet No.	A3-00-05
CAD File Name	WA312		

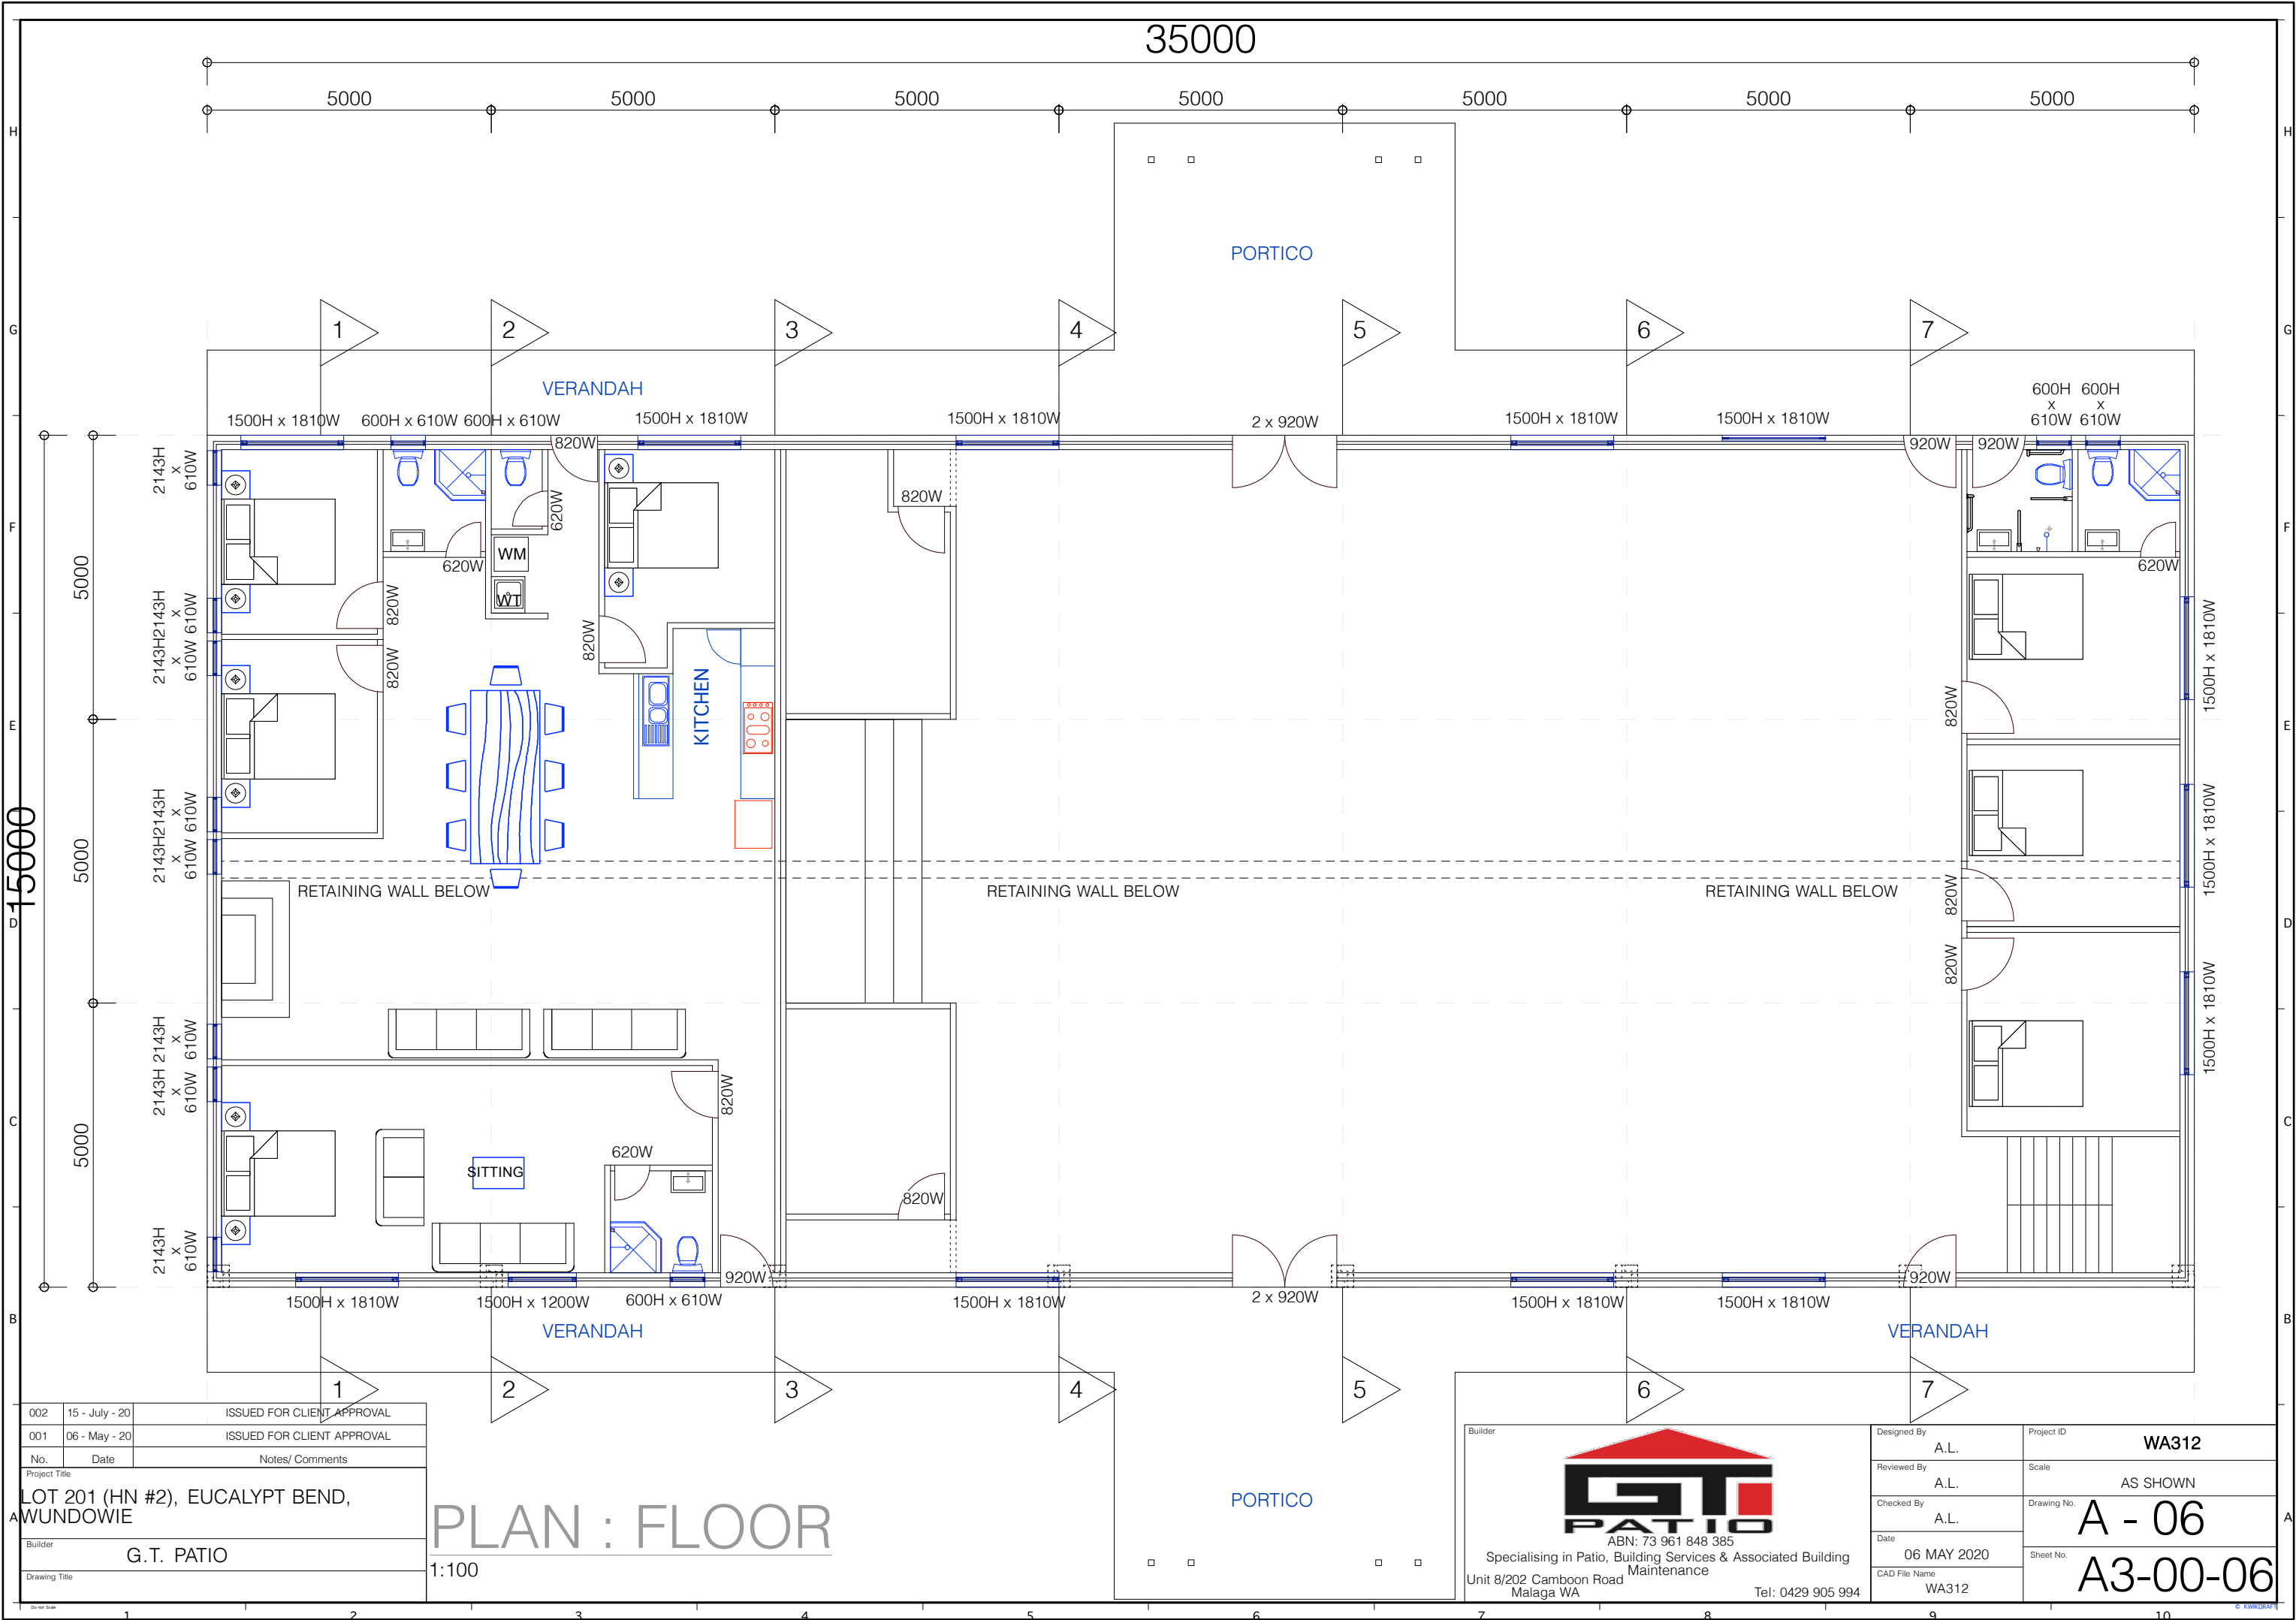

002	15 - July - 20	ISSUED FOR CLIENT APPROVAL
001	06 - May - 20	ISSUED FOR CLIENT APPROVAL
No.	Date	Notes/ Comments
Project Title		
LOT 201 (HN #2), EUCALYPT BEND, MUNDOWIE		
Builder		
G.T. PATIO		
Drawing Title		
1:100		

PLAN : FLOOR

1:100

Builder



ABN: 73 961 848 385
Specialising in Patio, Building Services & Associated Building Maintenance
Unit 8/202 Camboon Road Malaga WA
Tel: 0429 905 994

Designed By

A.L.

Reviewed By

A.L.

Checked By

A.L.

Date

06 MAY 2020

CAD File Name

WA312

Project ID

WA312

Scale


AS SHOWN

Drawing No.

A - 06

Sheet No.

A3-00-06

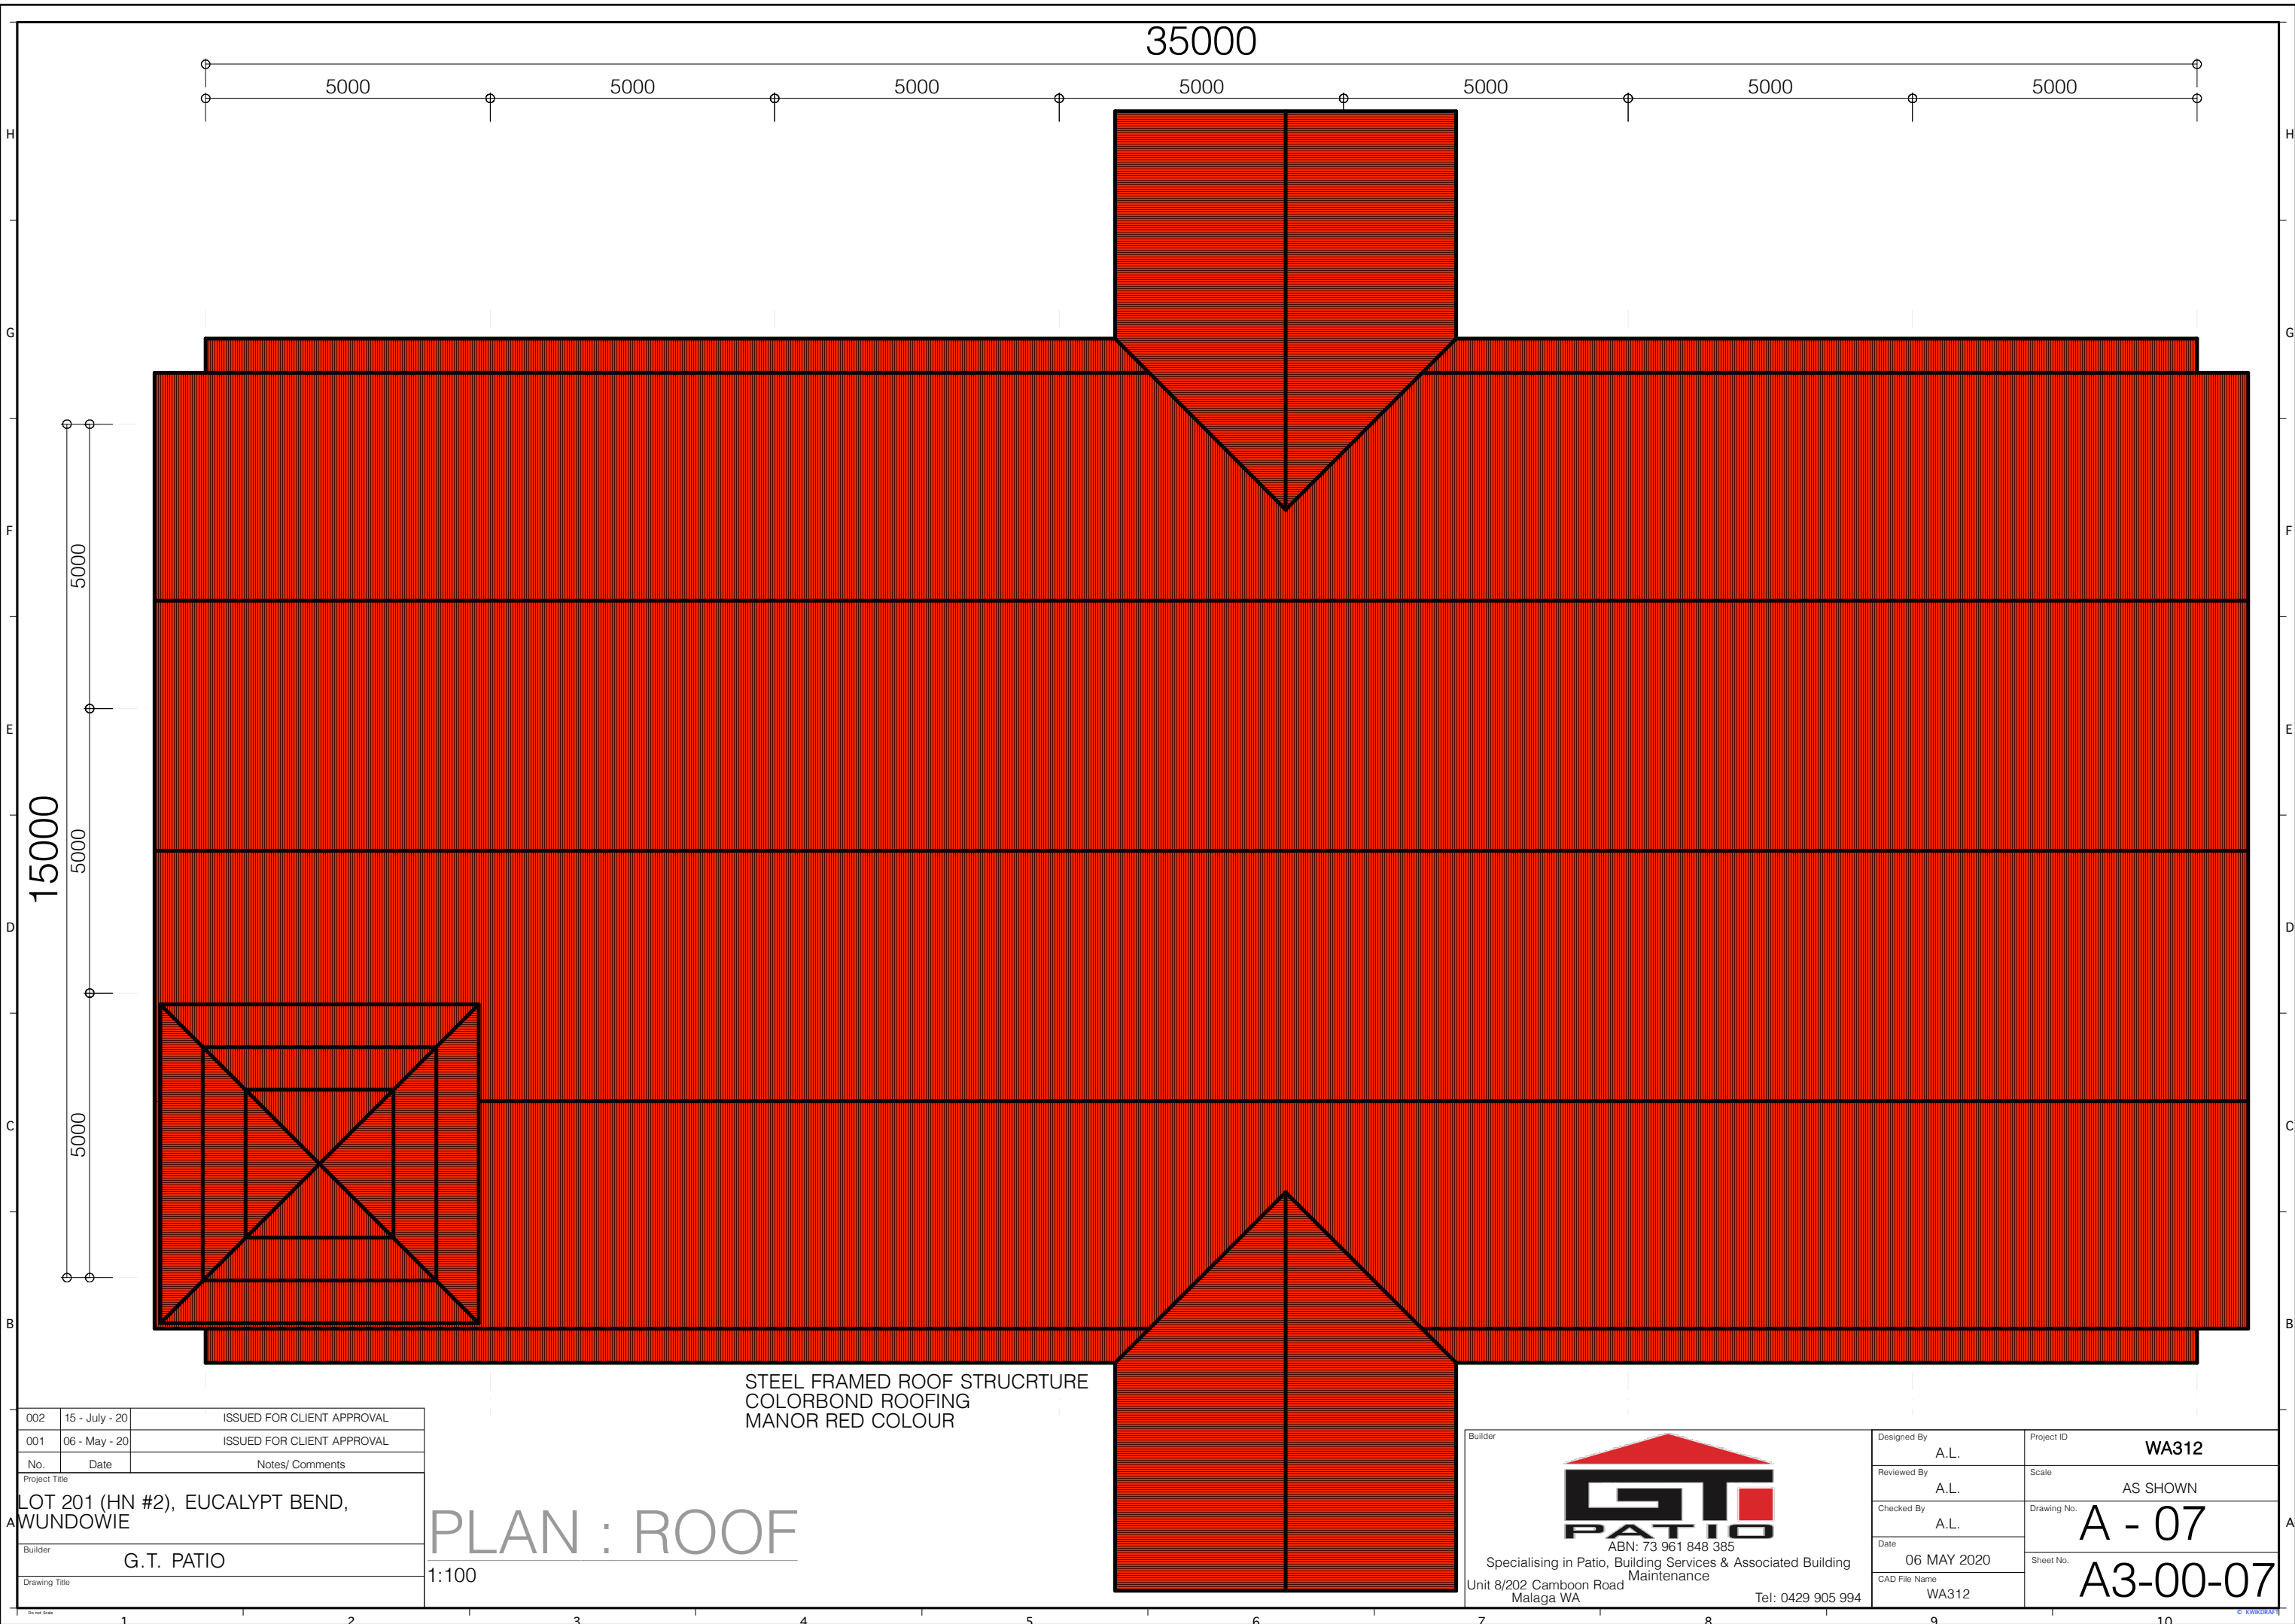

002	15 - July - 20	ISSUED FOR CLIENT APPROVAL
001	06 - May - 20	ISSUED FOR CLIENT APPROVAL
No.	Date	Notes/ Comments
Project Title		
LOT 201 (HN #2), EUCALYPT BEND, MUNDOWIE		
Builder		
G.T. PATIO		
Drawing Title		

PLAN : ROOF

1:100

STEEL FRAMED ROOF STRUCRTURE
COLORBOND ROOFING
MANOR RED COLOUR

Builder



ABN: 73 961 848 385
Specialising in Patio, Building Services & Associated Building Maintenance
Unit 8/202 Camboon Road Malaga WA

Designed By

A.L.

Reviewed By

A.L.

Checked By

A.L.

Date

06 MAY 2020

CAD File Name

WA312

Project ID

WA312

Scale

AS SHOWN


Drawing No.

A - 07

Sheet No.

A3-00-07

Tel: 0429 905 994

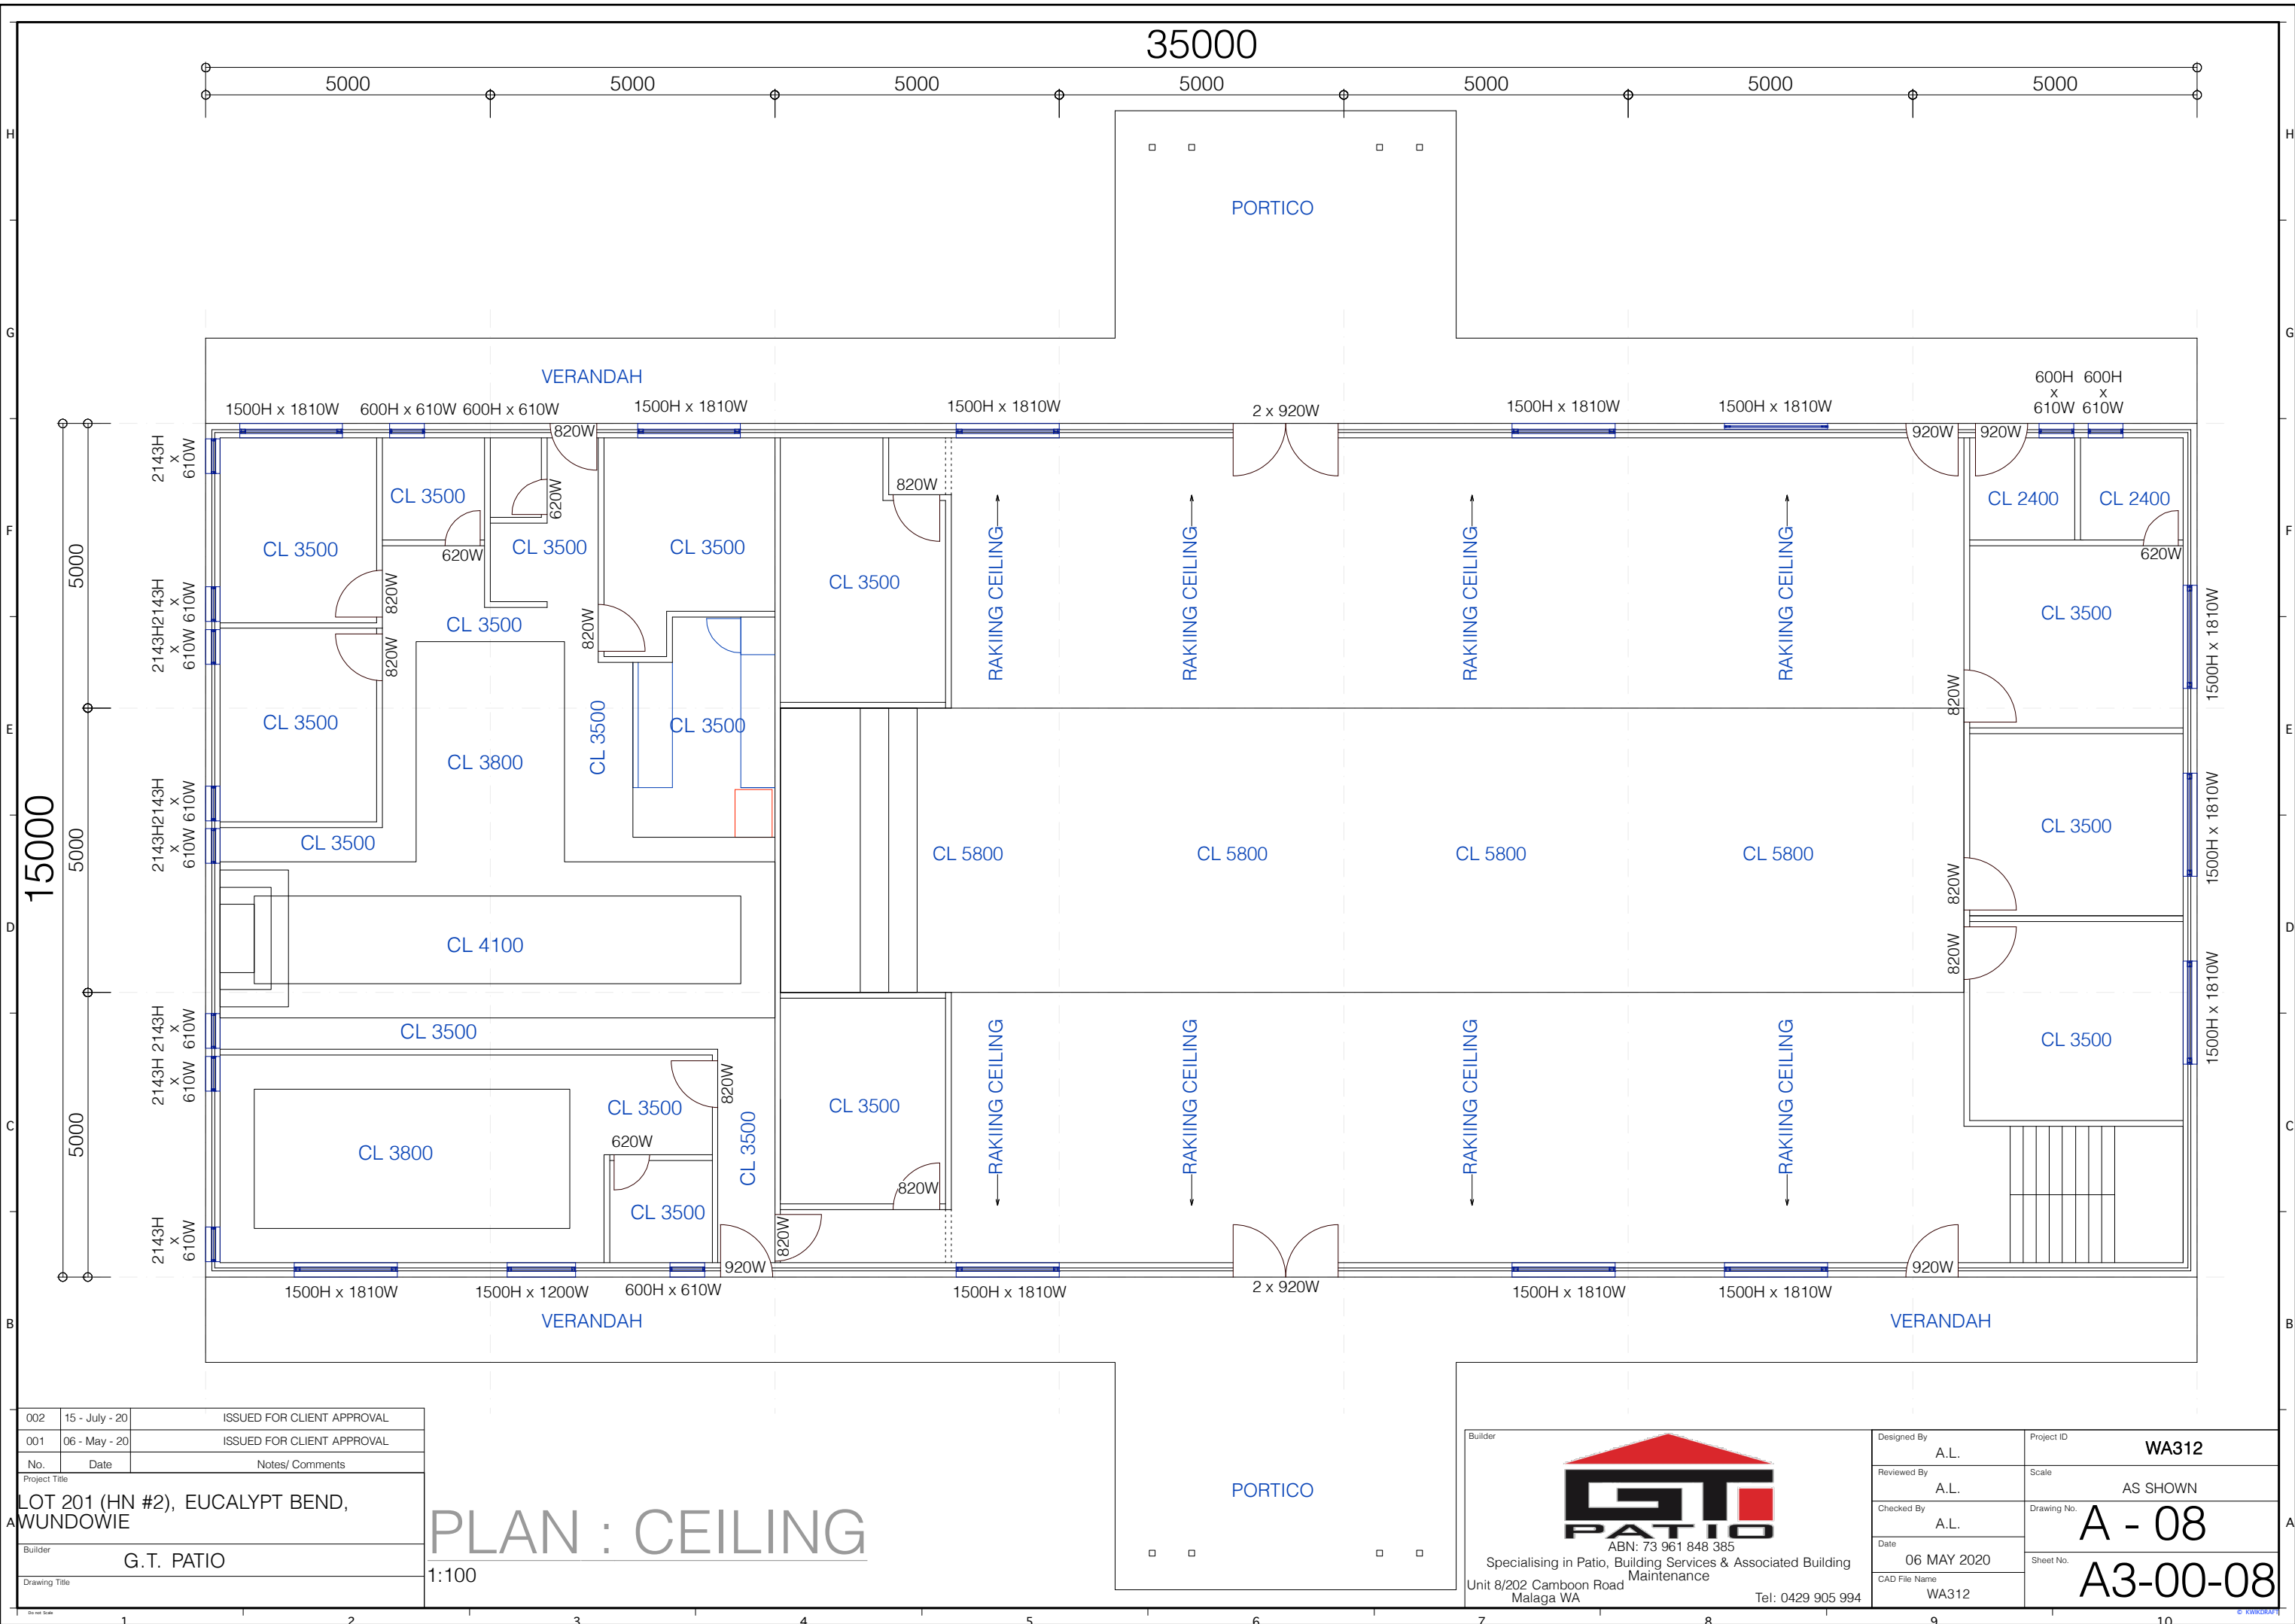

002	15 - July - 20	ISSUED FOR CLIENT APPROVAL
001	06 - May - 20	ISSUED FOR CLIENT APPROVAL
No.	Date	Notes/ Comments
Project Title		
LOT 201 (HN #2), EUCALYPT BEND, MUNDOWRIE		
Builder		
G.T. PATIO		
Drawing Title		
PLAN : CEILING		

PLAN : CEILING


1:100

Builder



ABN: 73 961 848 385
Specialising in Patio, Building Services & Associated Building Maintenance
Unit 8/202 Camboon Road Malaga WA
Tel: 0429 905 994

Designed By	A.L.	Project ID	WA312
Reviewed By	A.L.	Scale	AS SHOWN
Checked By	A.L.	Drawing No.	A - 08
Date	06 MAY 2020	Sheet No.	A3-00-08
CAD File Name	WA312		

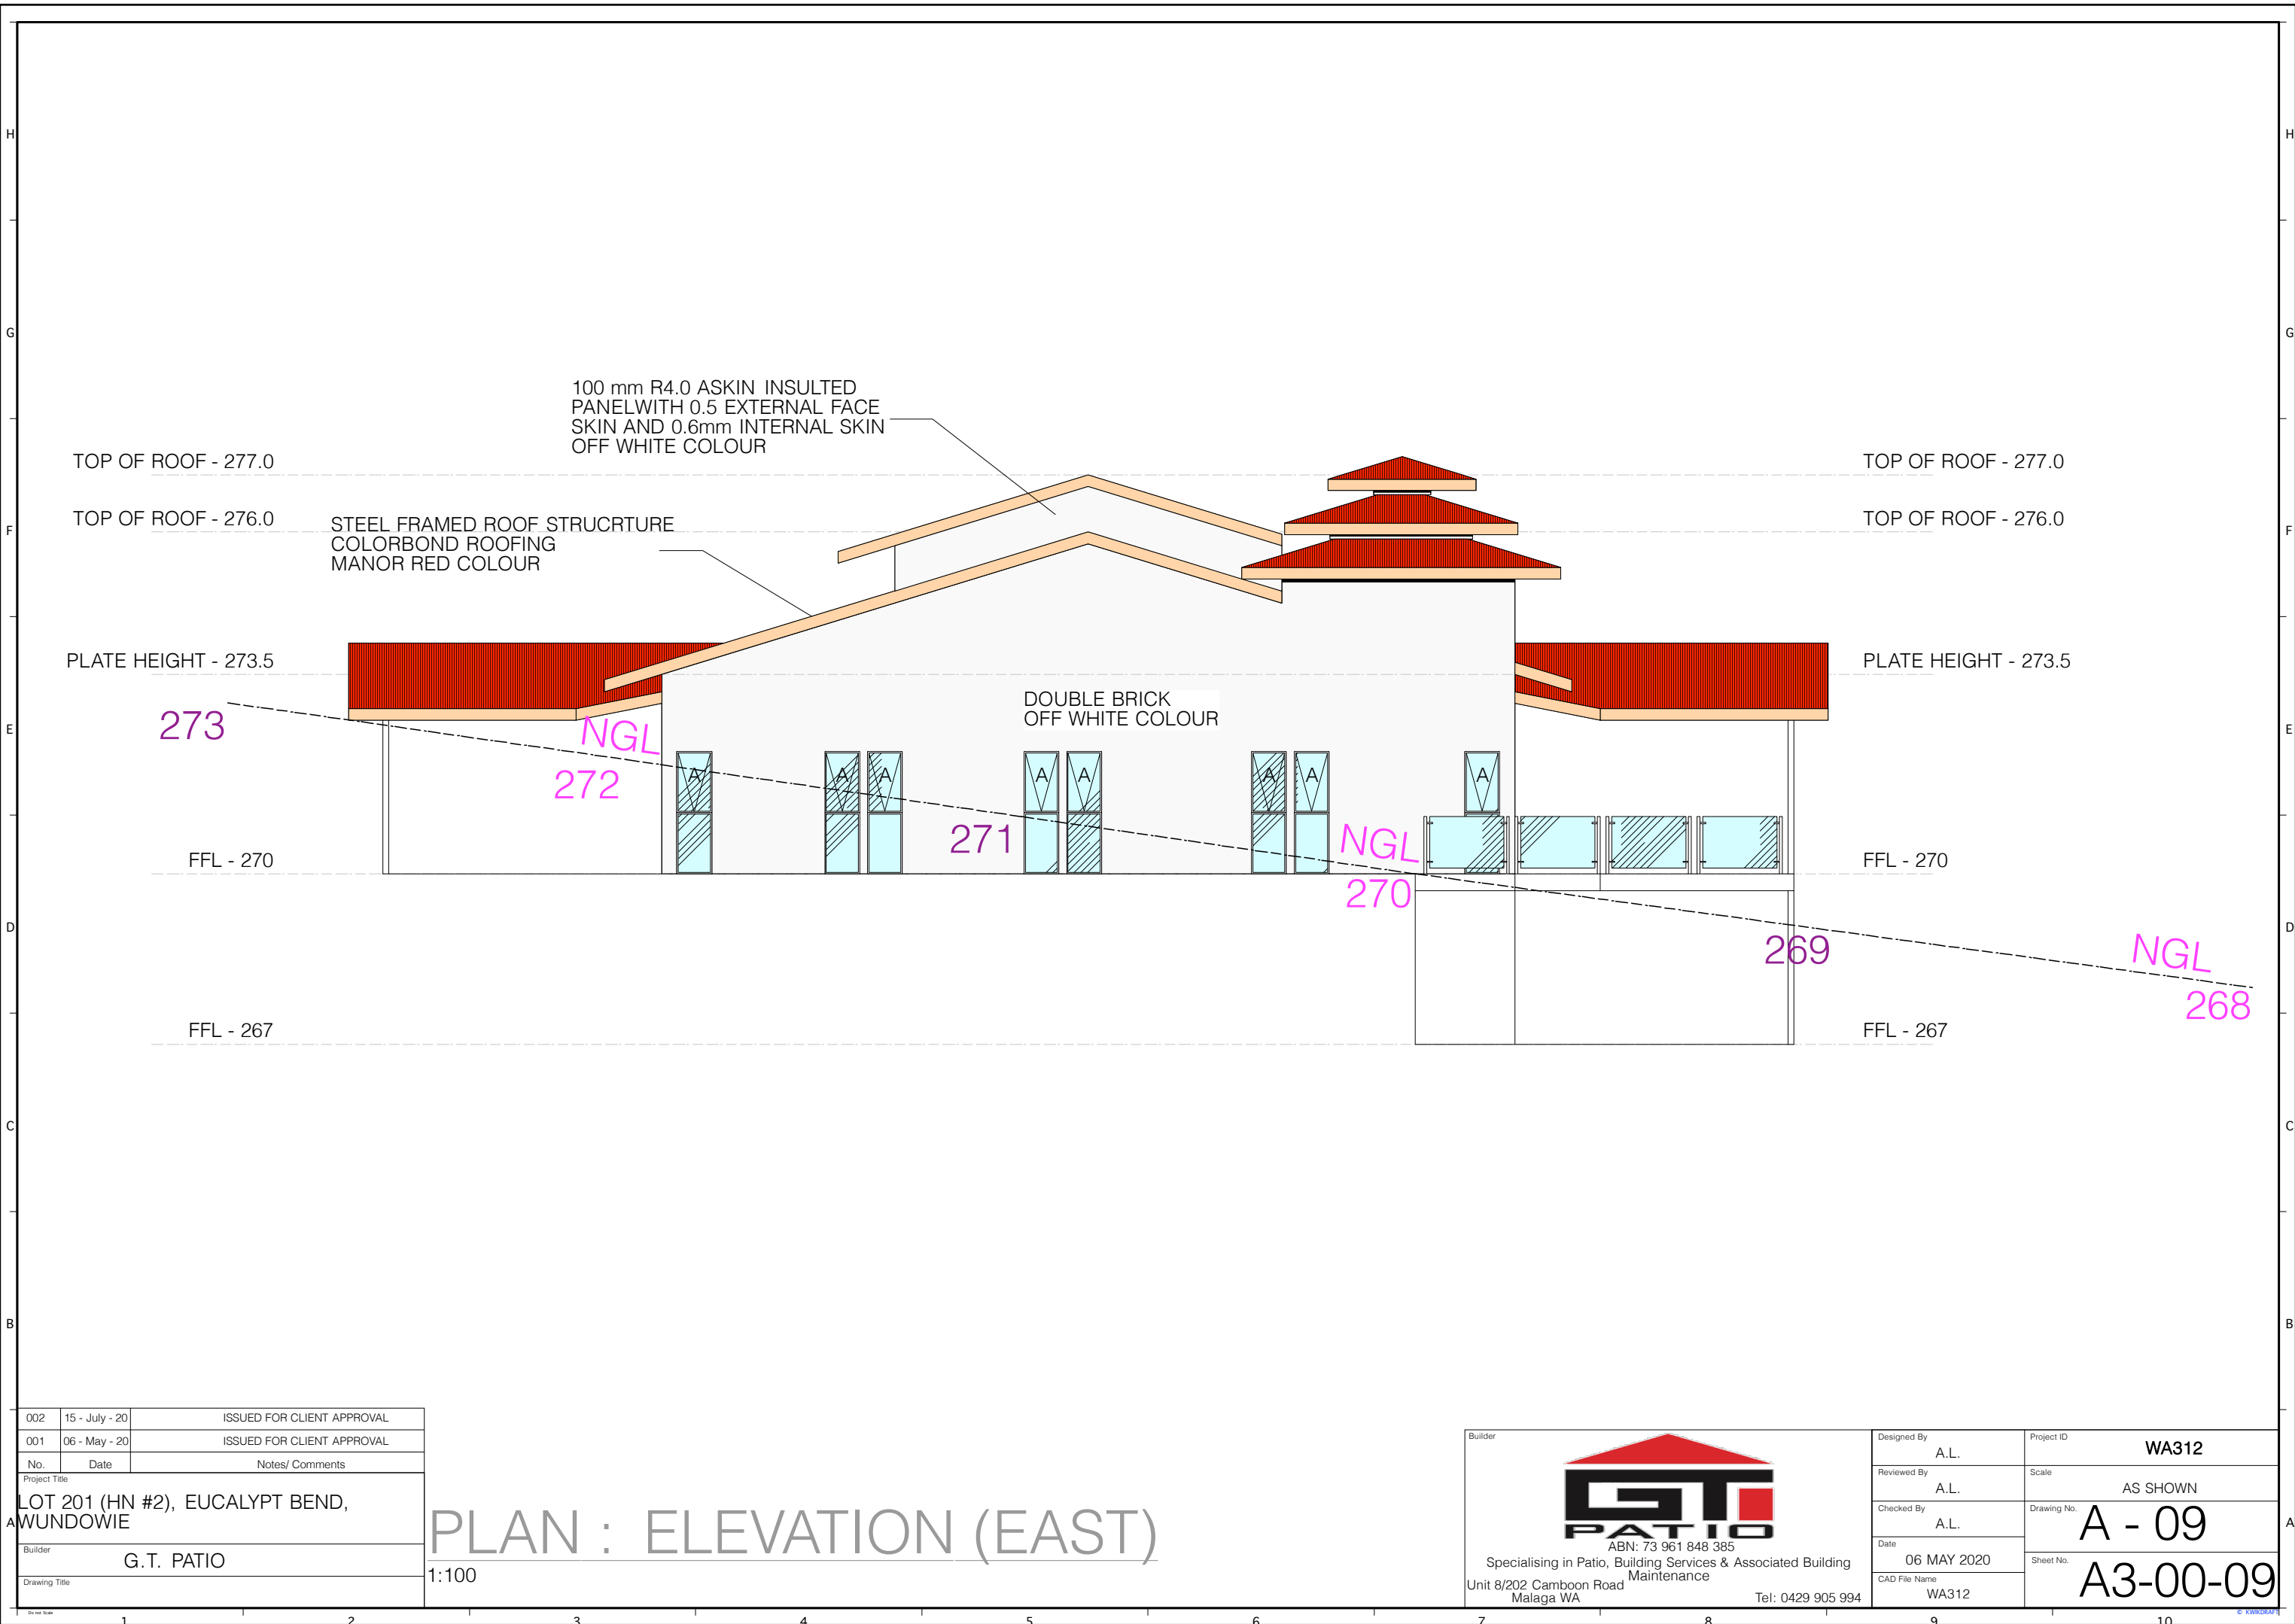

002	15 - July - 20	ISSUED FOR CLIENT APPROVAL
001	06 - May - 20	ISSUED FOR CLIENT APPROVAL
No.	Date	Notes/ Comments
Project Title		
LOT 201 (HN #2), EUCALYPT BEND, MUNDOWIE		
Builder		
G.T. PATIO		
Drawing Title		

PLAN : ELEVATION (EAST)


1:100

Builder



ABN: 73 961 848 385
Specialising in Patio, Building Services & Associated Building Maintenance
Unit 8/202 Camboon Road Malaga WA
Tel: 0429 905 994

Designed By	A.L.	Project ID	WA312
Reviewed By	A.L.	Scale	AS SHOWN
Checked By	A.L.	Drawing No.	A - 09
Date	06 MAY 2020	Sheet No.	A3-00-09
CAD File Name	WA312		

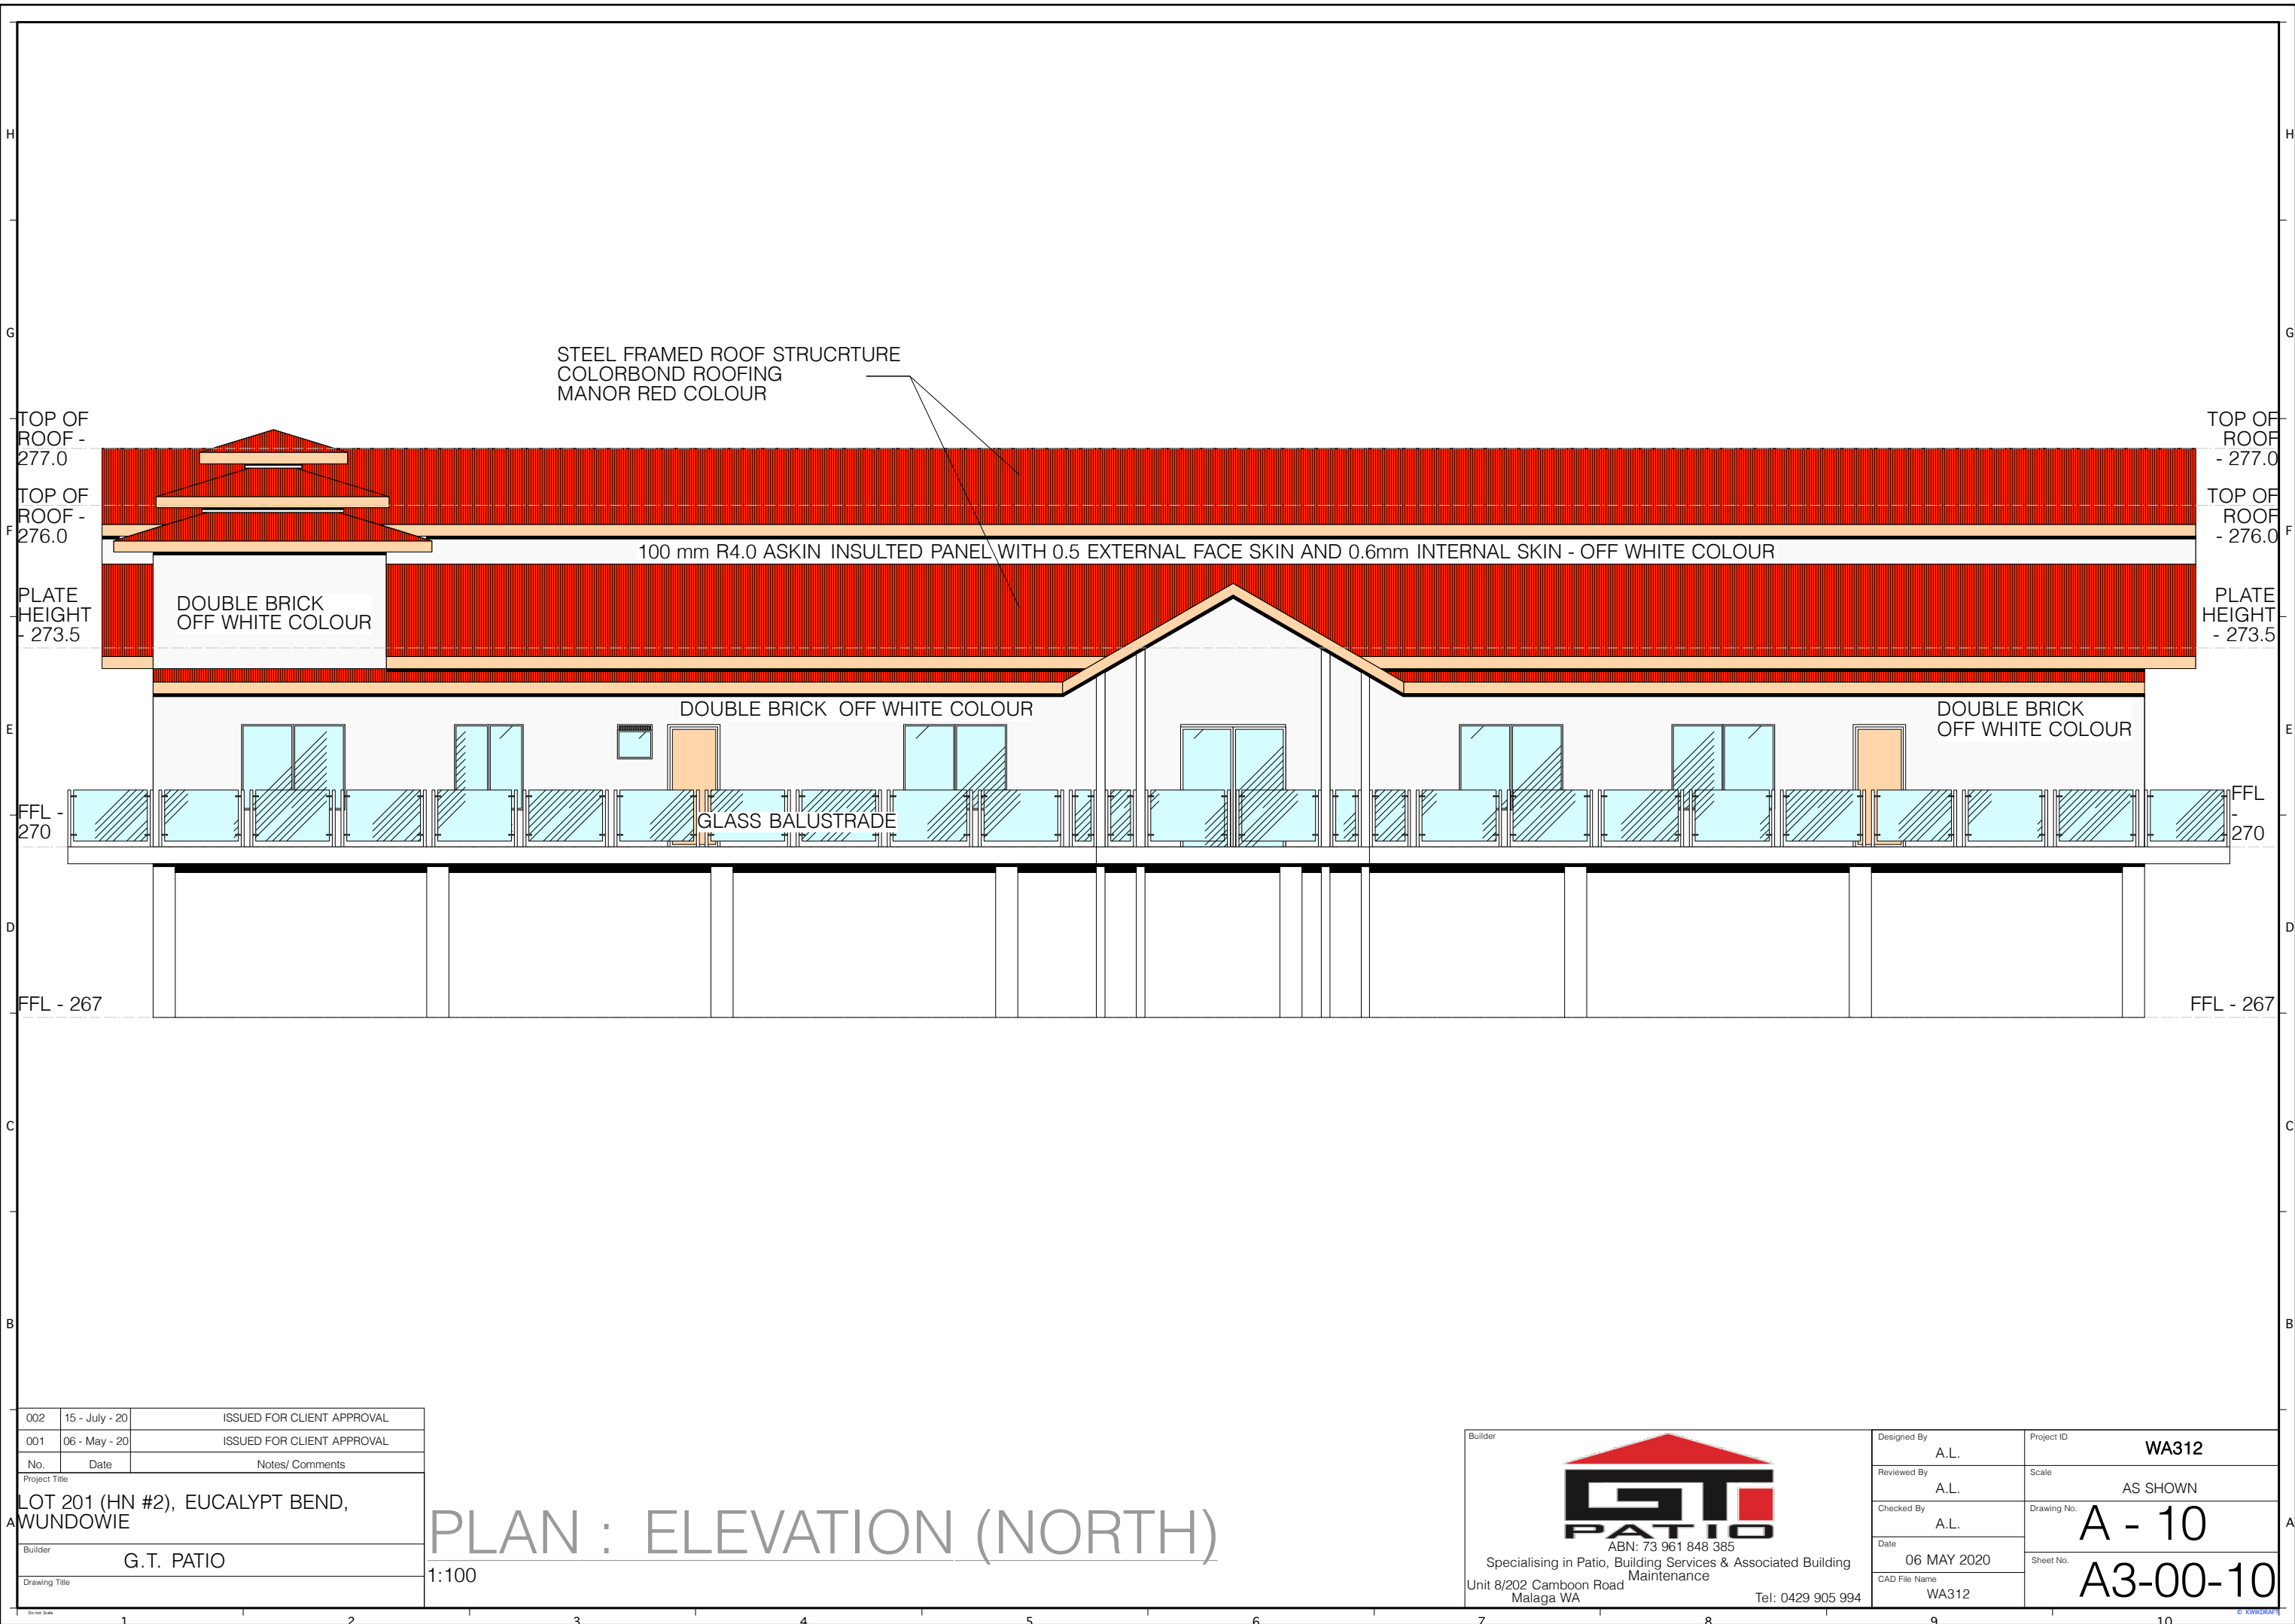

002	15 - July - 20	ISSUED FOR CLIENT APPROVAL
001	06 - May - 20	ISSUED FOR CLIENT APPROVAL
No.	Date	Notes/ Comments
Project Title		
LOT 201 (HN #2), EUCALYPT BEND, MUNDOWIE		
Builder		
G.T. PATIO		
Drawing Title		

PLAN : ELEVATION (NORTH)


1:100

Builder



ABN: 73 961 848 385
Specialising in Patio, Building Services & Associated Building Maintenance
Unit 8/202 Camboon Road Malaga WA
Tel: 0429 905 994

Designed By	A.L.	Project ID	WA312
Reviewed By	A.L.	Scale	AS SHOWN
Checked By	A.L.	Drawing No.	A - 10
Date	06 MAY 2020	Sheet No.	A3-00-10
CAD File Name	WA312		

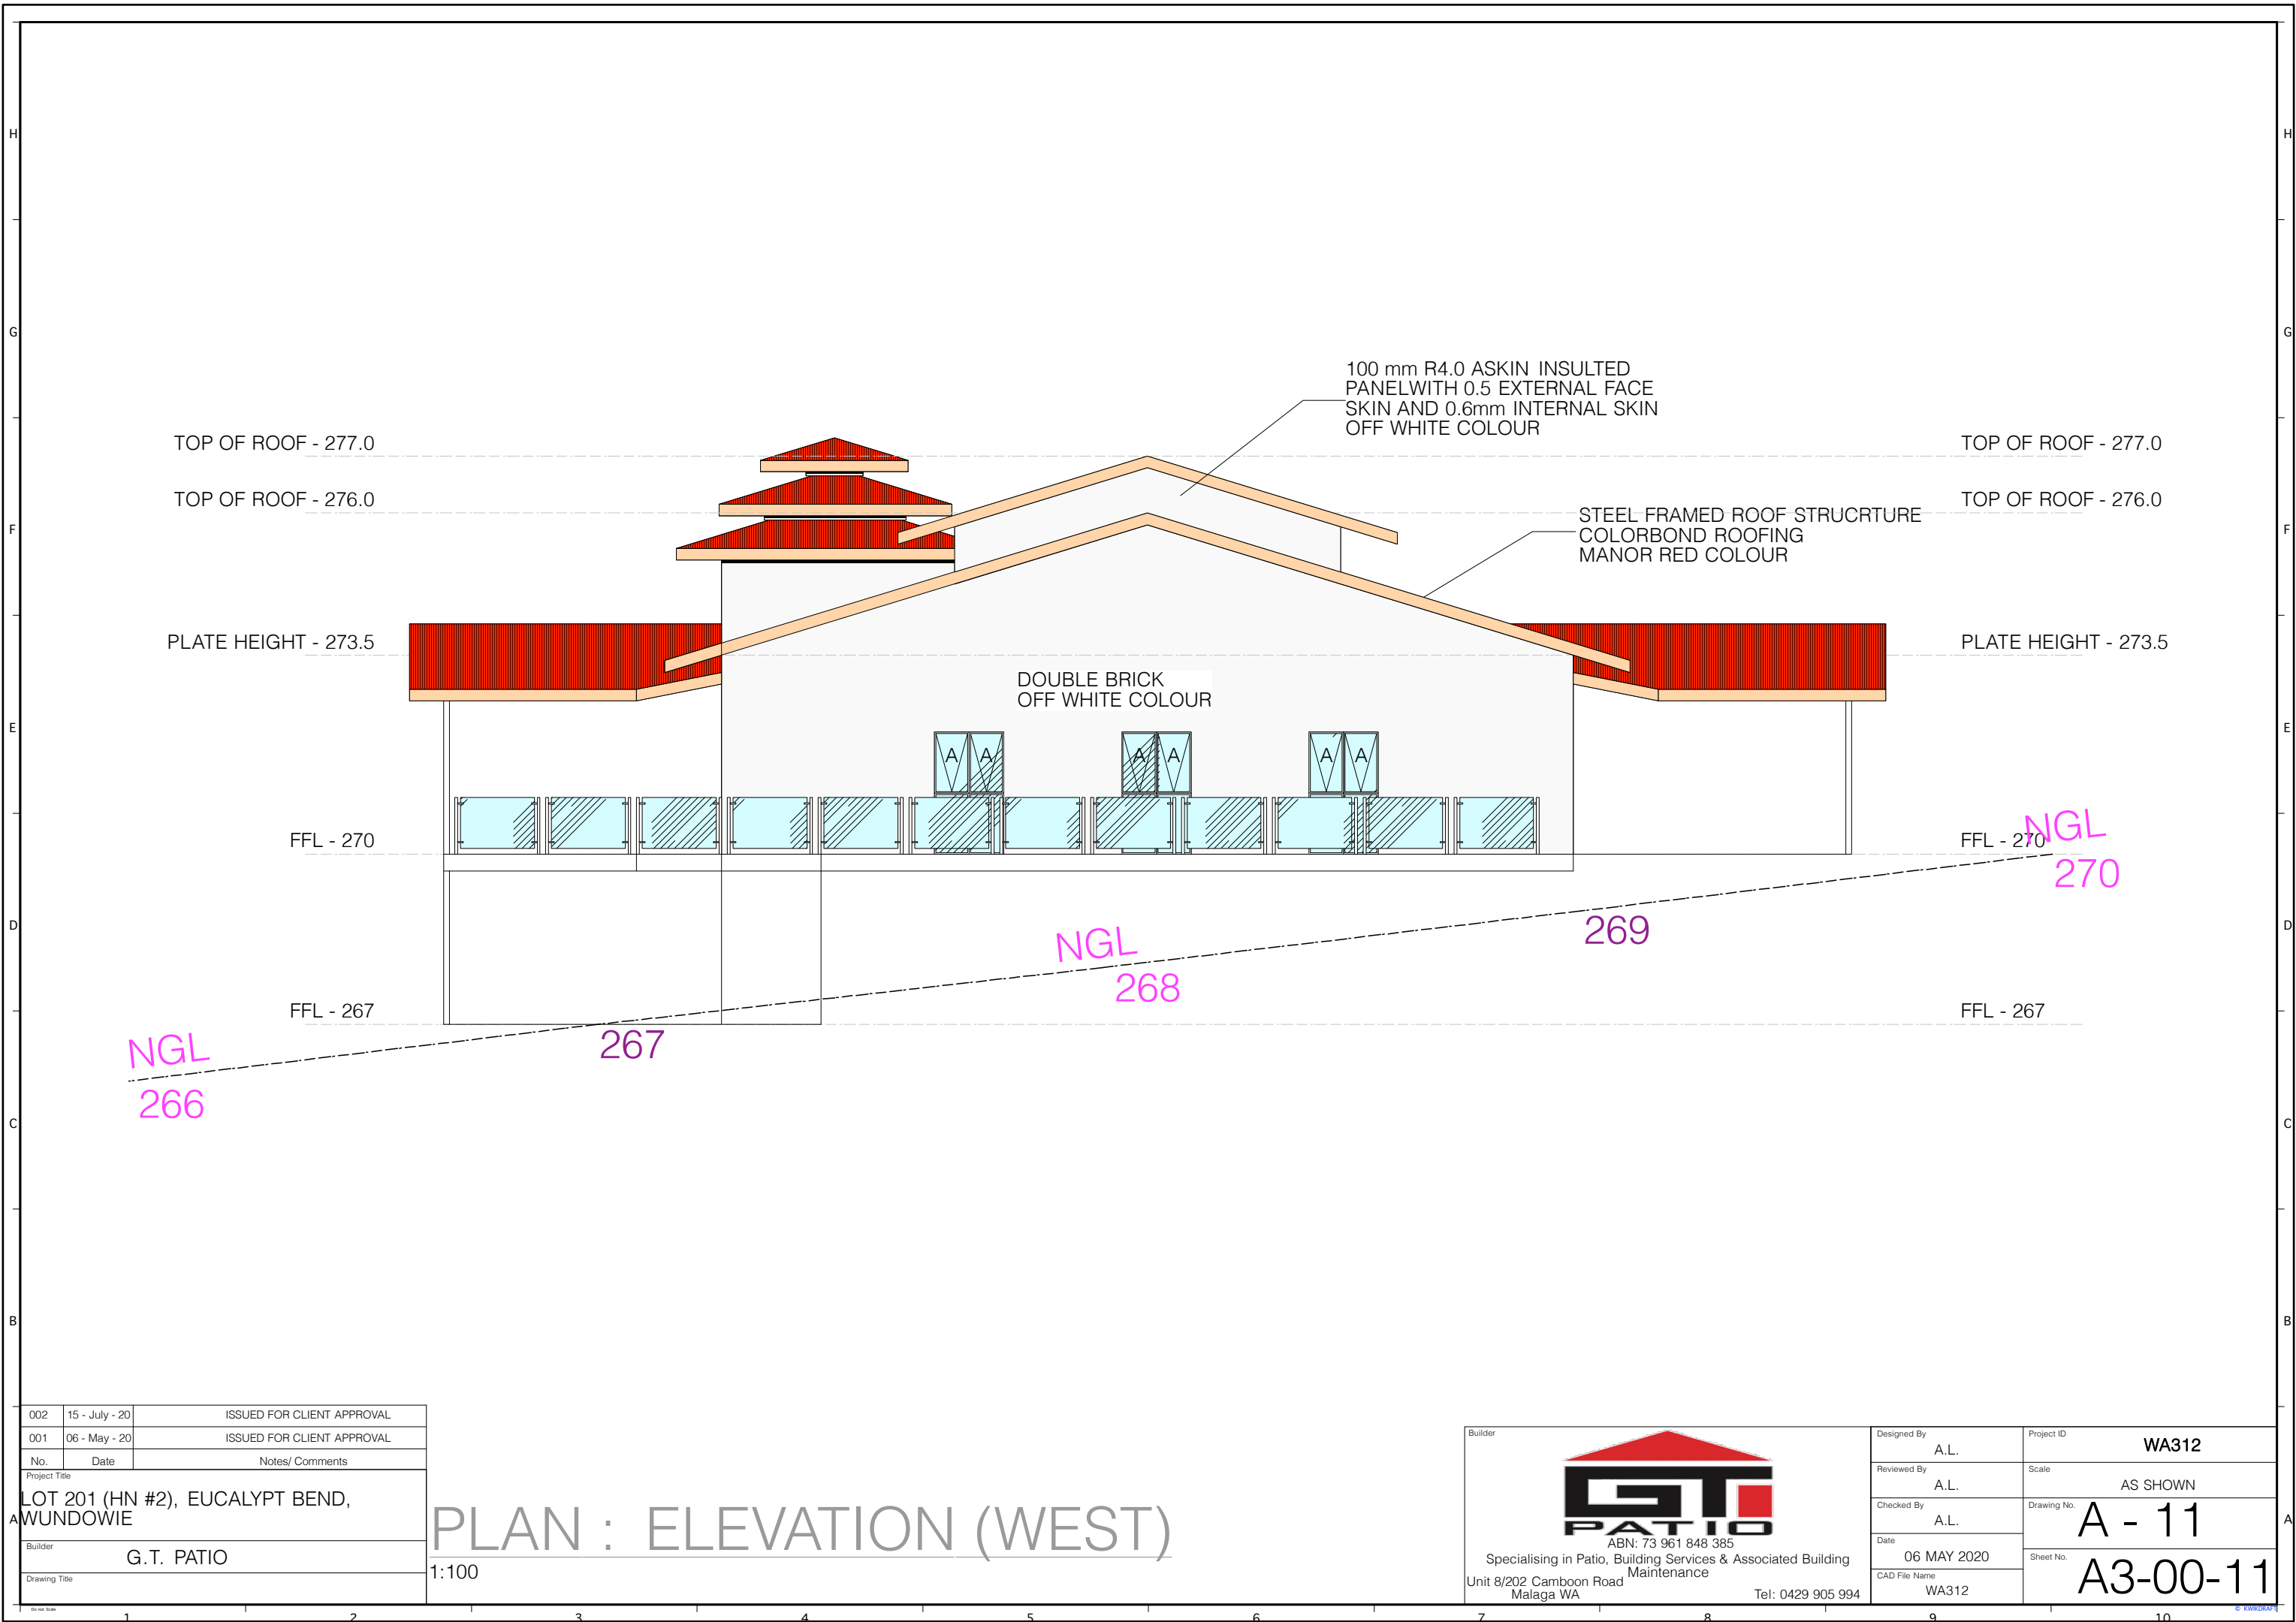

002	15 - July - 20	ISSUED FOR CLIENT APPROVAL
001	06 - May - 20	ISSUED FOR CLIENT APPROVAL
No.	Date	Notes/ Comments
Project Title		
LOT 201 (HN #2), EUCALYPT BEND, MUNDOWIE		
Builder		
G.T. PATIO		
Drawing Title		
1:100		

PLAN : ELEVATION (WEST)

Builder



ABN: 73 961 848 385
Specialising in Patio, Building Services & Associated Building Maintenance
Unit 8/202 Camboon Road Malaga WA
Tel: 0429 905 994

Designed By	A.L.	Project ID	WA312
Reviewed By	A.L.	Scale	AS SHOWN
Checked By	A.L.	Drawing No.	A - 11
Date	06 MAY 2020	Sheet No.	A3-00-11
CAD File Name	WA312		



002	15 - July - 20	ISSUED FOR CLIENT APPROVAL
001	06 - May - 20	ISSUED FOR CLIENT APPROVAL
No.	Date	Notes/ Comments
Project Title		
LOT 201 (HN #2), EUCALYPT BEND, MUNDOWIE		
Builder		
G.T. PATIO		
Drawing Title		

PLAN : ELEVATION (WEST)


1:100

Builder



ABN: 73 961 848 385
Specialising in Patio, Building Services & Associated Building Maintenance
Unit 8/202 Camboon Road Malaga WA
Tel: 0429 905 994

Designed By	A.L.	Project ID	WA312
Reviewed By	A.L.	Scale	AS SHOWN
Checked By	A.L.	Drawing No.	A - 12
Date	06 MAY 2020	Sheet No.	A3-00-12
CAD File Name	WA312		

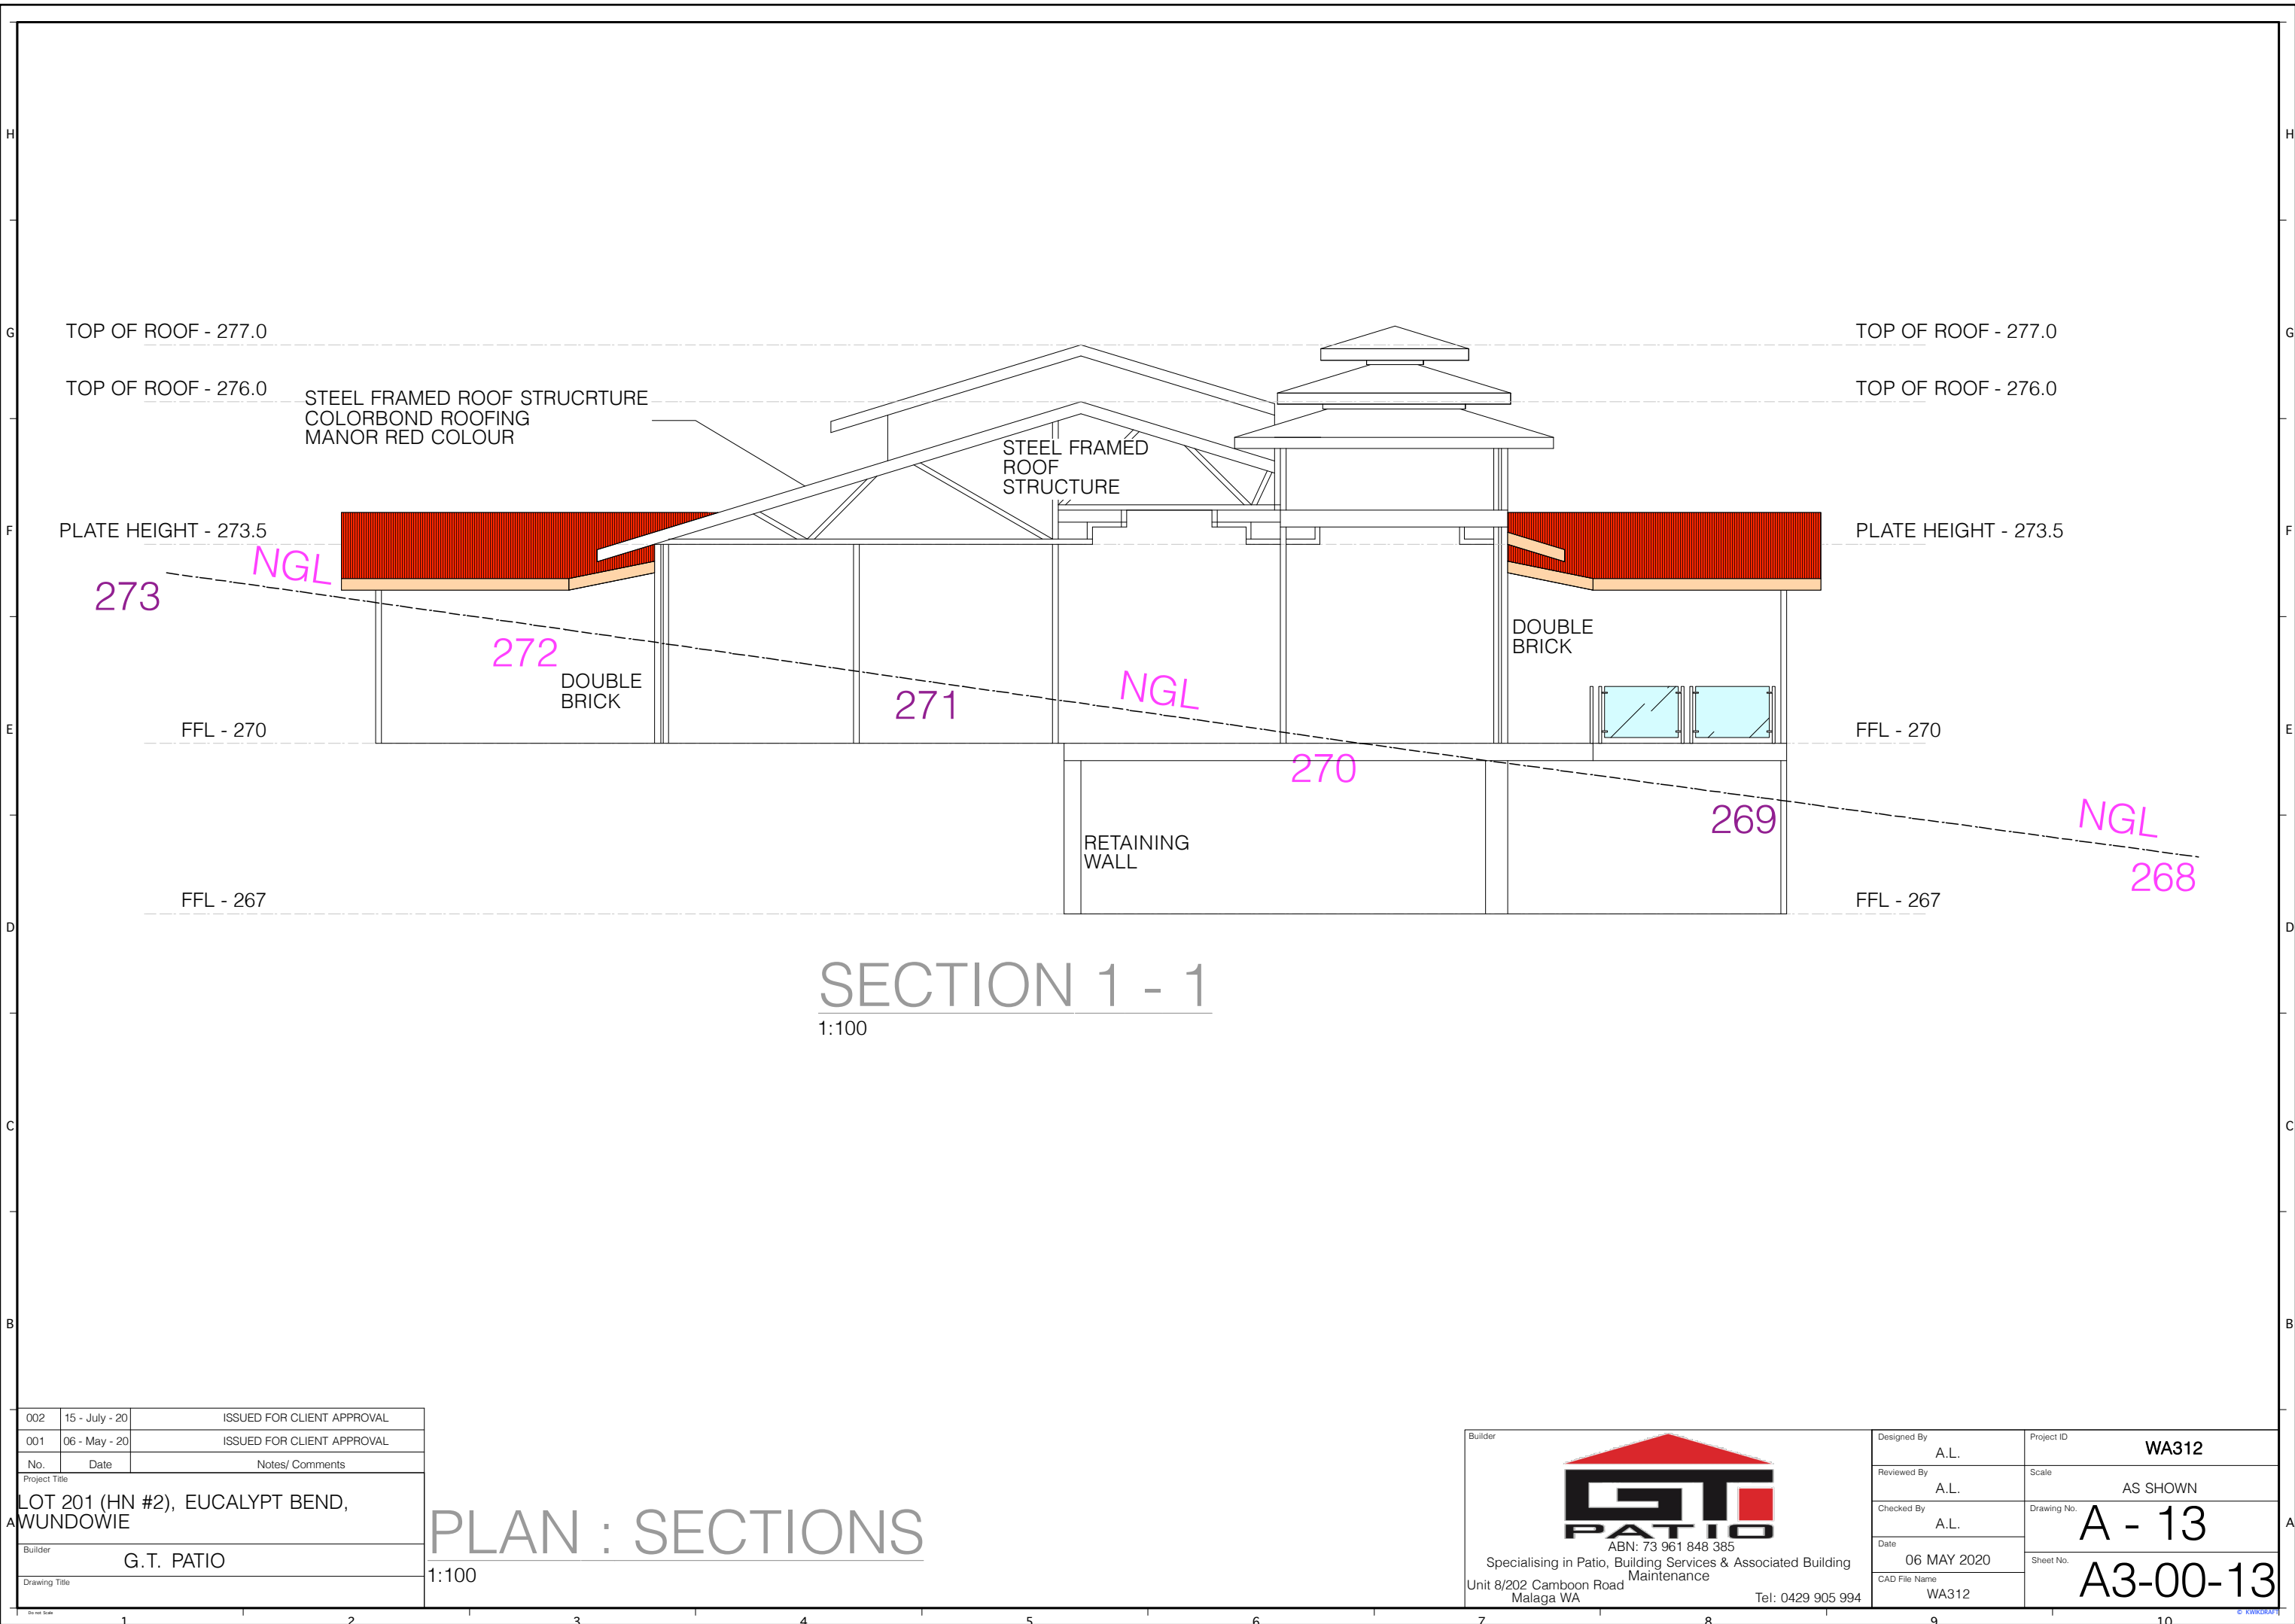

SECTION 1 - 1
1:100

002	15 - July - 20	ISSUED FOR CLIENT APPROVAL
001	06 - May - 20	ISSUED FOR CLIENT APPROVAL
No.	Date	Notes/ Comments
Project Title		
LOT 201 (HN #2), EUCALYPT BEND, MUNDOWIE		
Builder		
G.T. PATIO		
Drawing Title		
1:100		


PLAN : SECTIONS

Builder



ABN: 73 961 848 385
Specialising in Patio, Building Services & Associated Building
Maintenance
Unit 8/202 Camboon Road
Malaga WA
Tel: 0429 905 994

Designed By A.L.	Project ID WA312
Reviewed By A.L.	Scale AS SHOWN
Checked By A.L.	Drawing No. A - 13
Date 06 MAY 2020	Sheet No. A3-00-13
CAD File Name WA312	

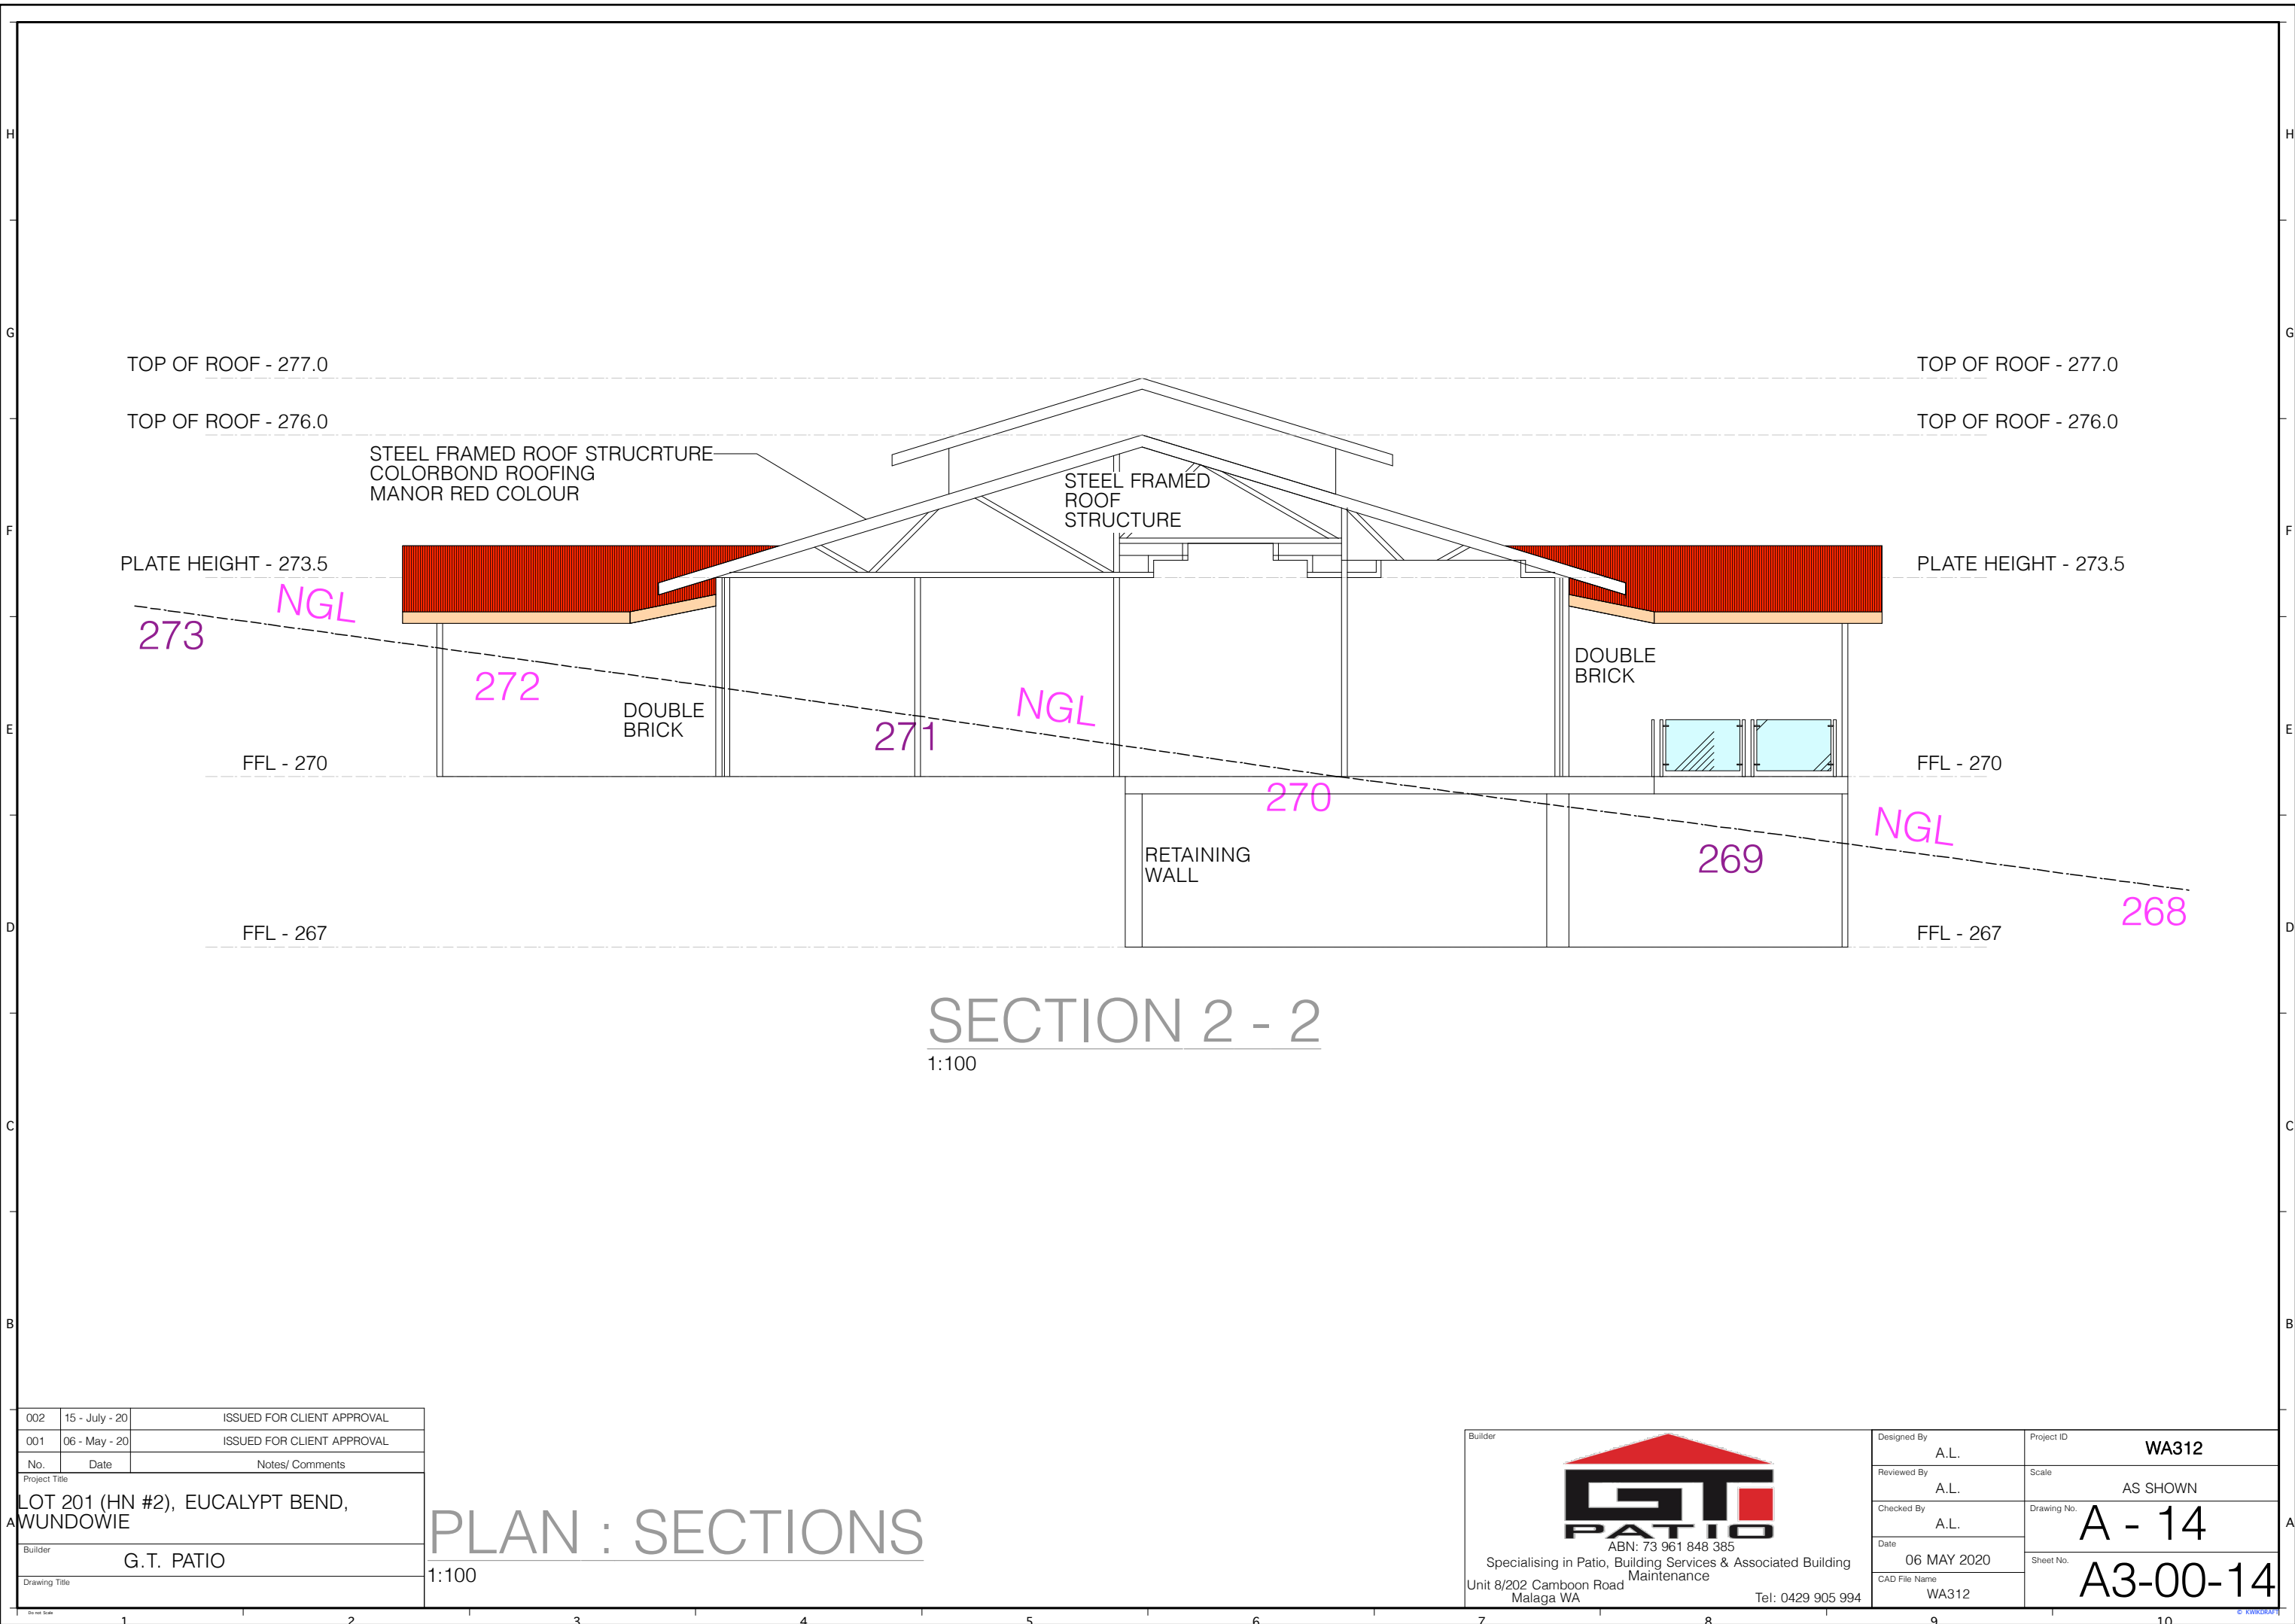

SECTION 2 - 2
1:100

002	15 - July - 20	ISSUED FOR CLIENT APPROVAL
001	06 - May - 20	ISSUED FOR CLIENT APPROVAL
No.	Date	Notes/ Comments
Project Title		
LOT 201 (HN #2), EUCALYPT BEND, WUNDOWIE		
Builder		
G.T. PATIO		
Drawing Title		
1:100		


PLAN : SECTIONS

Builder



ABN: 73 961 848 385
Specialising in Patio, Building Services & Associated Building Maintenance
Unit 8/202 Camboon Road Malaga WA
Tel: 0429 905 994

Designed By A.L.	Project ID WA312
Reviewed By A.L.	Scale AS SHOWN
Checked By A.L.	Drawing No. A - 14
Date 06 MAY 2020	Sheet No. A3-00-14
CAD File Name WA312	

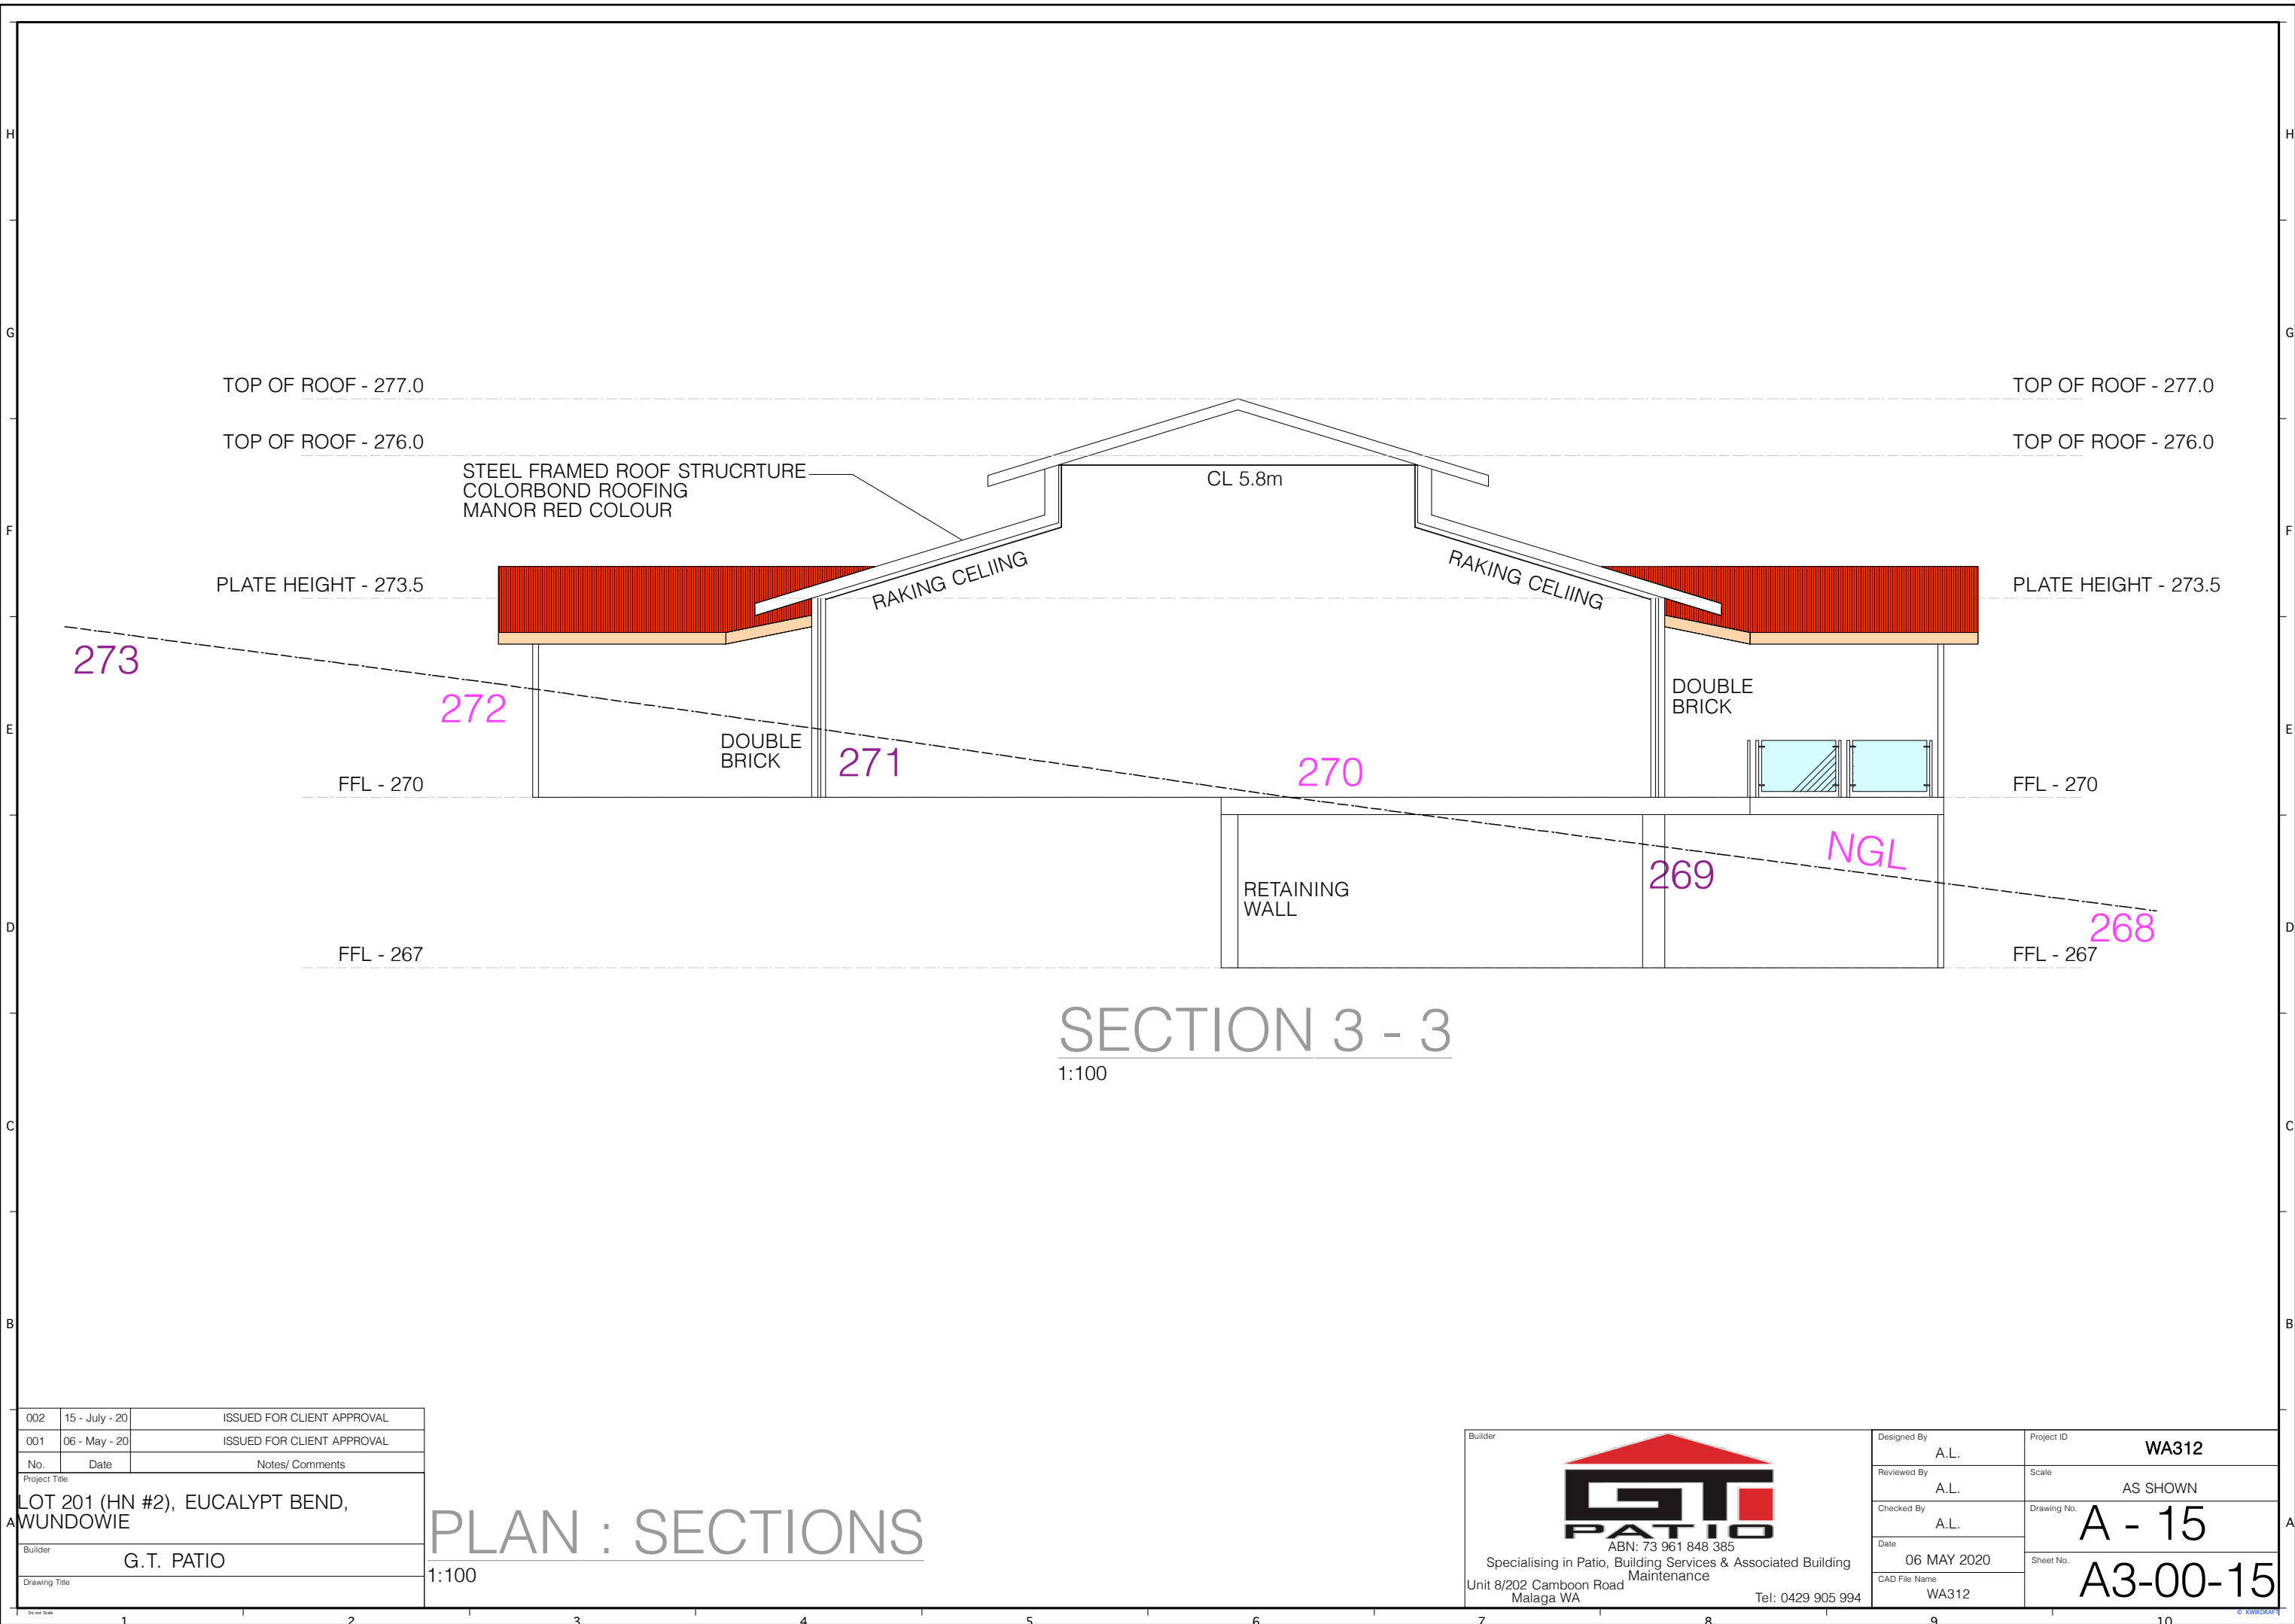

002	15 - July - 20	ISSUED FOR CLIENT APPROVAL
001	06 - May - 20	ISSUED FOR CLIENT APPROVAL
No.	Date	Notes/ Comments
Project Title		
LOT 201 (HN #2), EUCALYPT BEND, AMUNDOWIE		
Builder		
G.T. PATIO		
Drawing Title		
1:100		


PLAN : SECTIONS

Builder




ABN: 73 961 848 385
Specialising in Patio, Building Services & Associated Building Maintenance
Unit 8/202 Camboon Road Malaga WA
Tel: 0429 905 994

Designed By	A.L.	Project ID	WA312
Reviewed By	A.L.	Scale	AS SHOWN
Checked By	A.L.	Drawing No.	A - 15
Date	06 MAY 2020	Sheet No.	A3-00-15
CAD File Name	WA312		

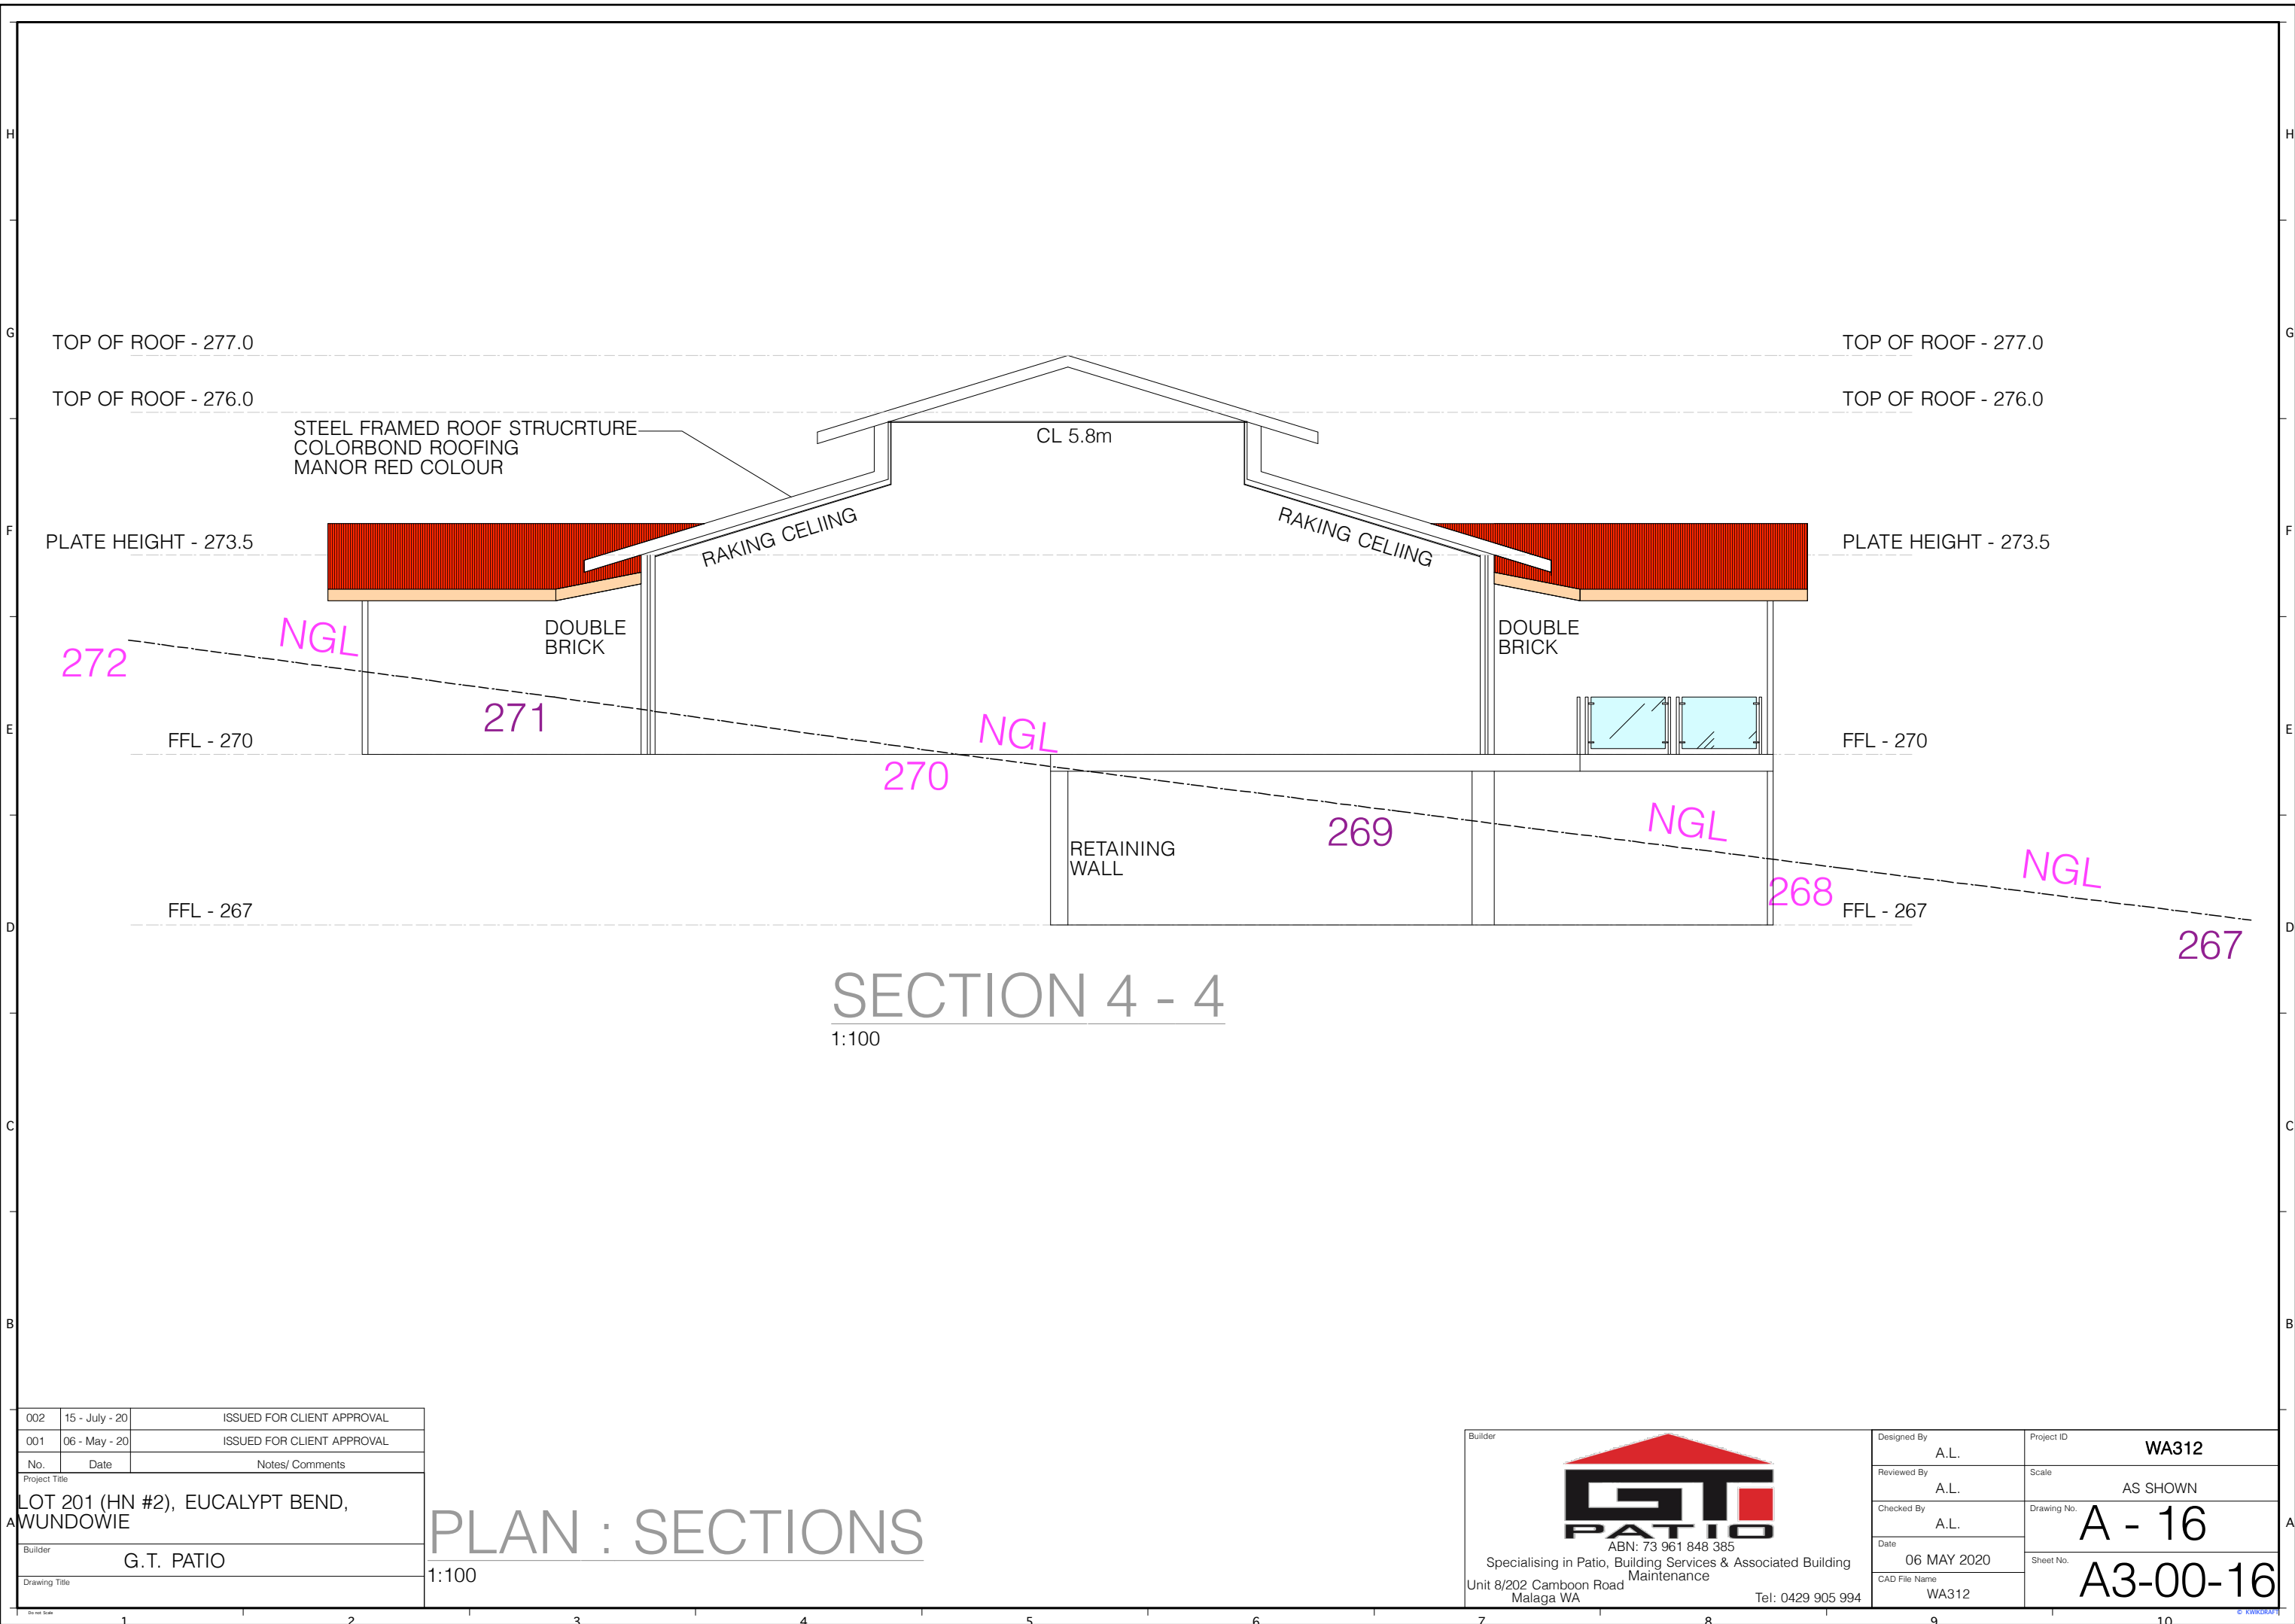

002	15 - July - 20	ISSUED FOR CLIENT APPROVAL
001	06 - May - 20	ISSUED FOR CLIENT APPROVAL
No.	Date	Notes/ Comments
Project Title		
LOT 201 (HN #2), EUCALYPT BEND, AMUNDOWIE		
Builder		
G.T. PATIO		
Drawing Title		
PLAN : SECTIONS		
1:100		

Builder  ABN: 73 961 848 385 Specialising in Patio, Building Services & Associated Building Maintenance Unit 8/202 Camboon Road Malaga WA Tel: 0429 905 994	Designed By	A.L.	Project ID	WA312
	Reviewed By	A.L.	Scale	AS SHOWN
	Checked By	A.L.	Drawing No.	A - 16
	Date	06 MAY 2020	Sheet No.	A3-00-16
	CAD File Name	WA312		

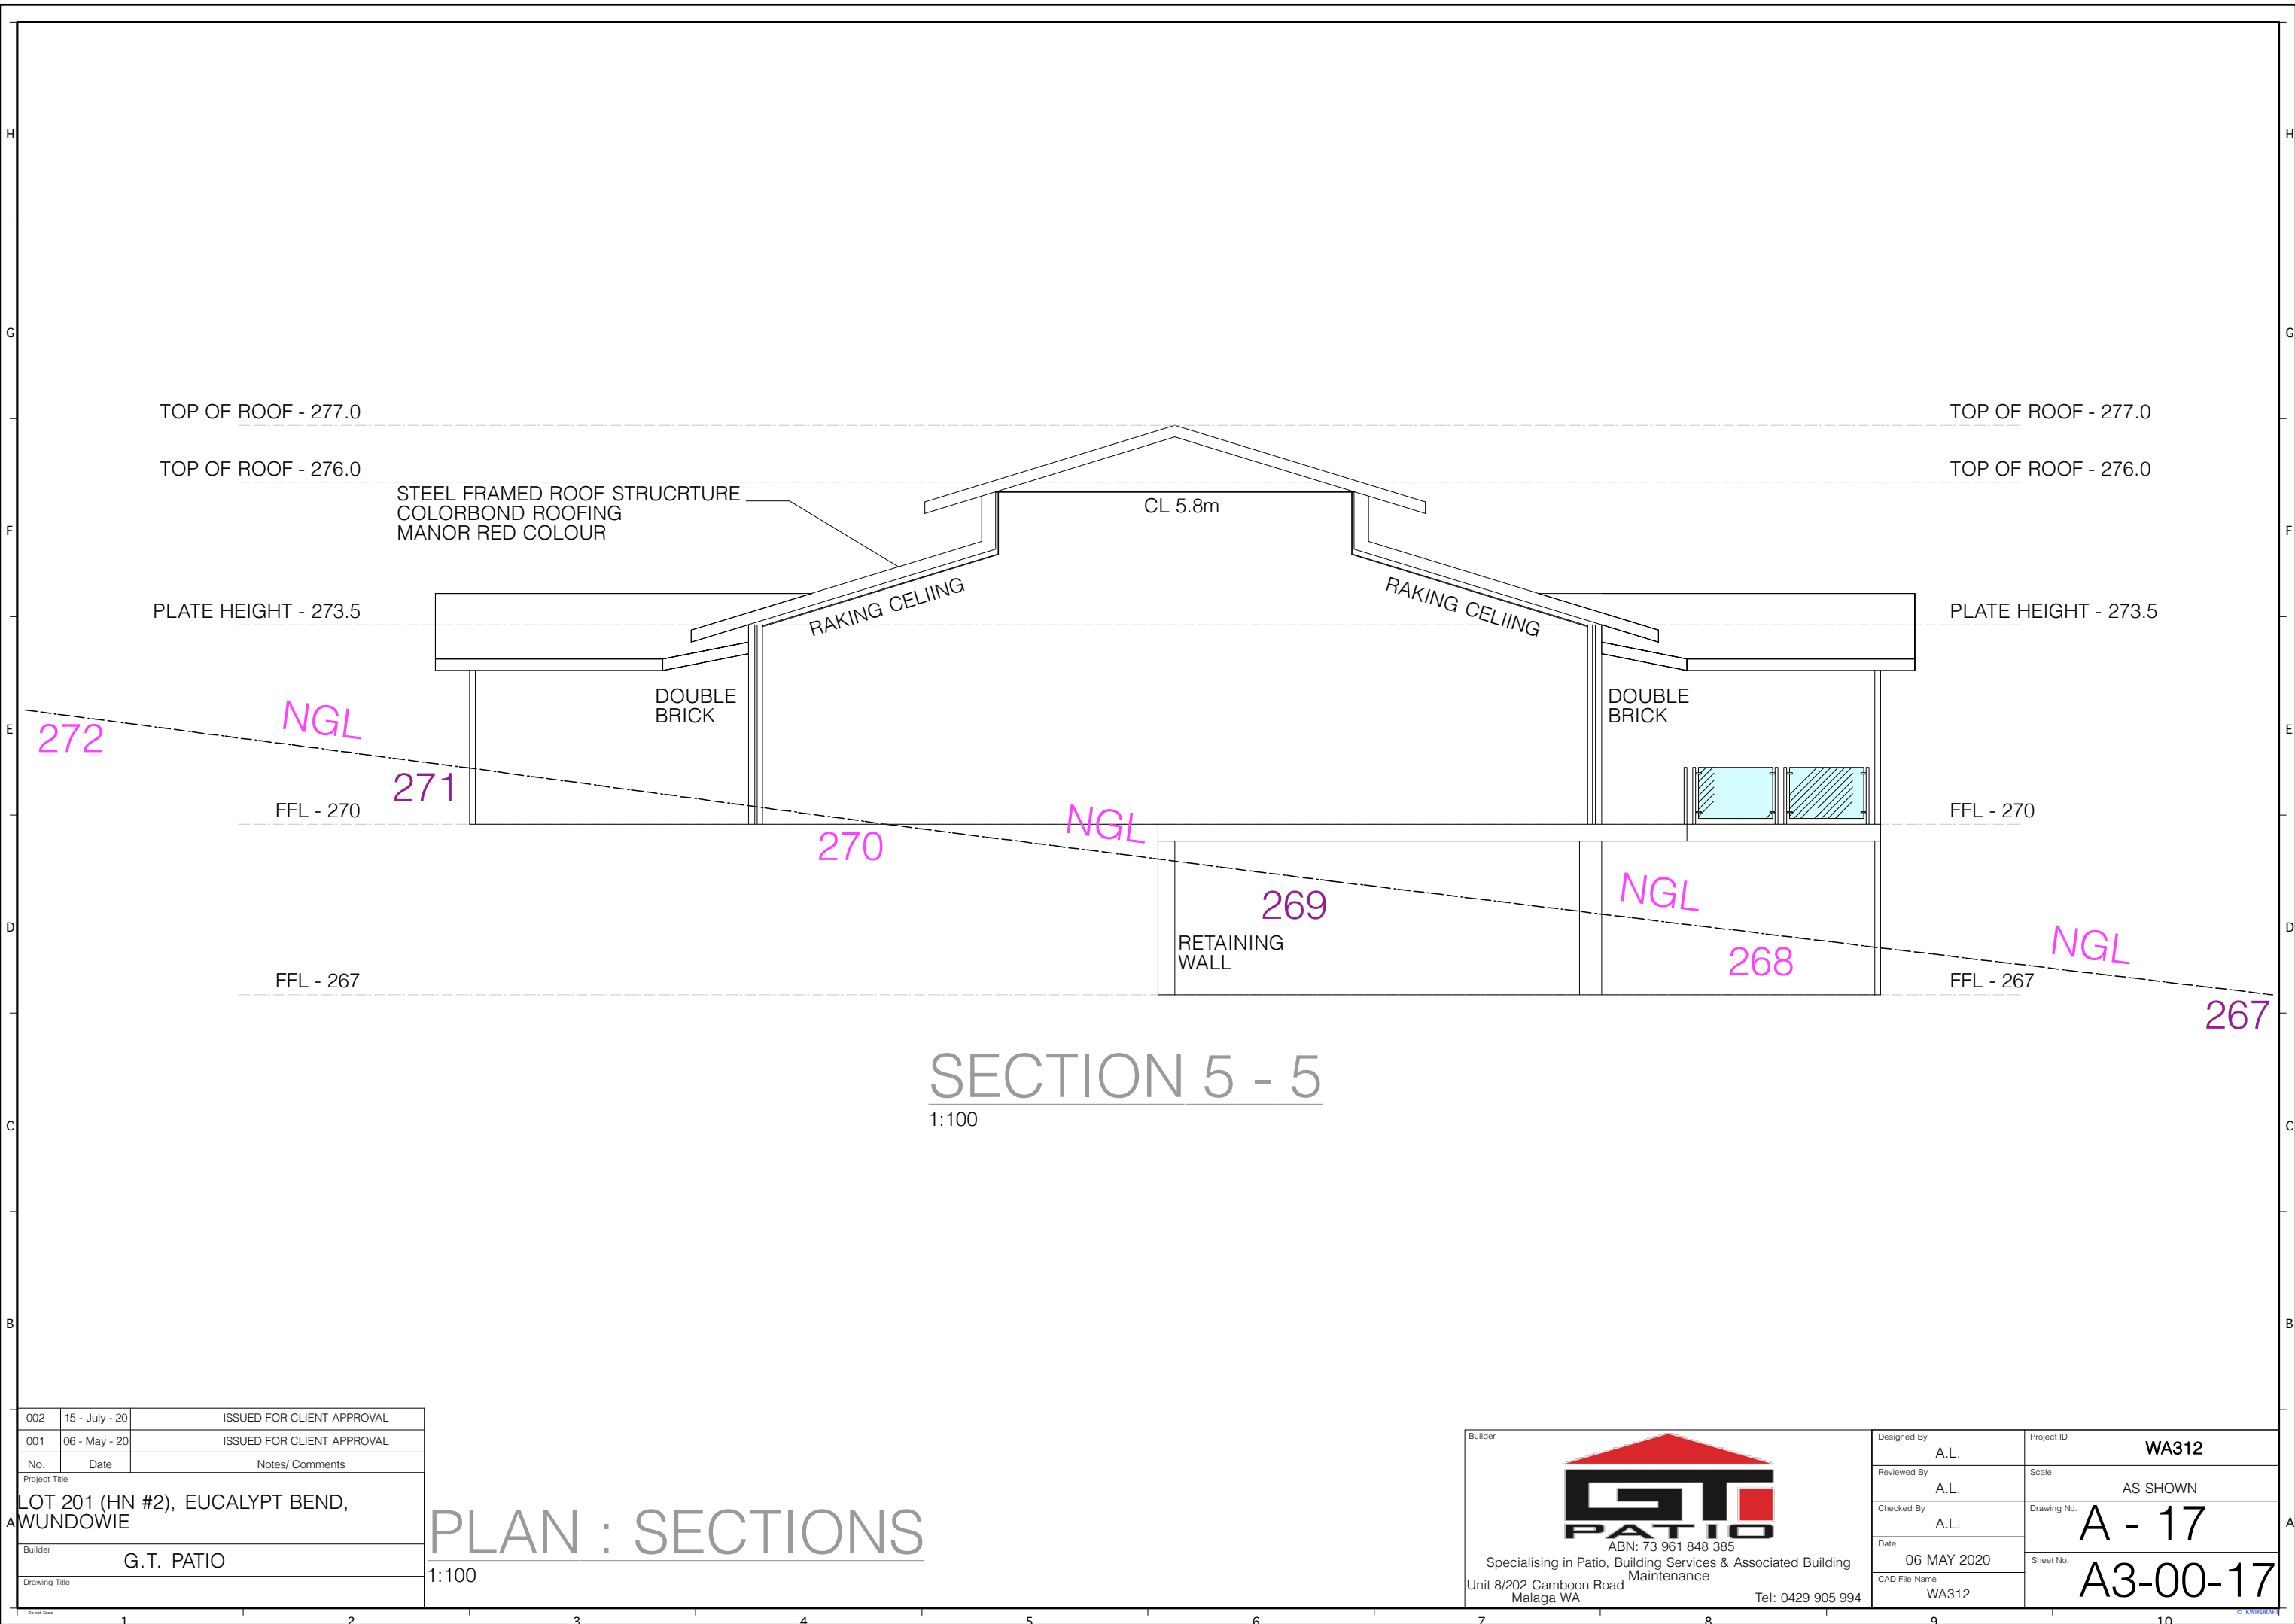

002	15 - July - 20	ISSUED FOR CLIENT APPROVAL
001	06 - May - 20	ISSUED FOR CLIENT APPROVAL
No.	Date	Notes/ Comments
Project Title		
LOT 201 (HN #2), EUCALYPT BEND, MUNDOWIE		
Builder		
G.T. PATIO		
Drawing Title		
1:100		


PLAN : SECTIONS

Builder



ABN: 73 961 848 385
Specialising in Patio, Building Services & Associated Building Maintenance
Unit 8/202 Camboon Road Malaga WA
Tel: 0429 905 994

Designed By	A.L.	Project ID	WA312
Reviewed By	A.L.	Scale	AS SHOWN
Checked By	A.L.	Drawing No.	A - 17
Date	06 MAY 2020	Sheet No.	A3-00-17
CAD File Name	WA312		

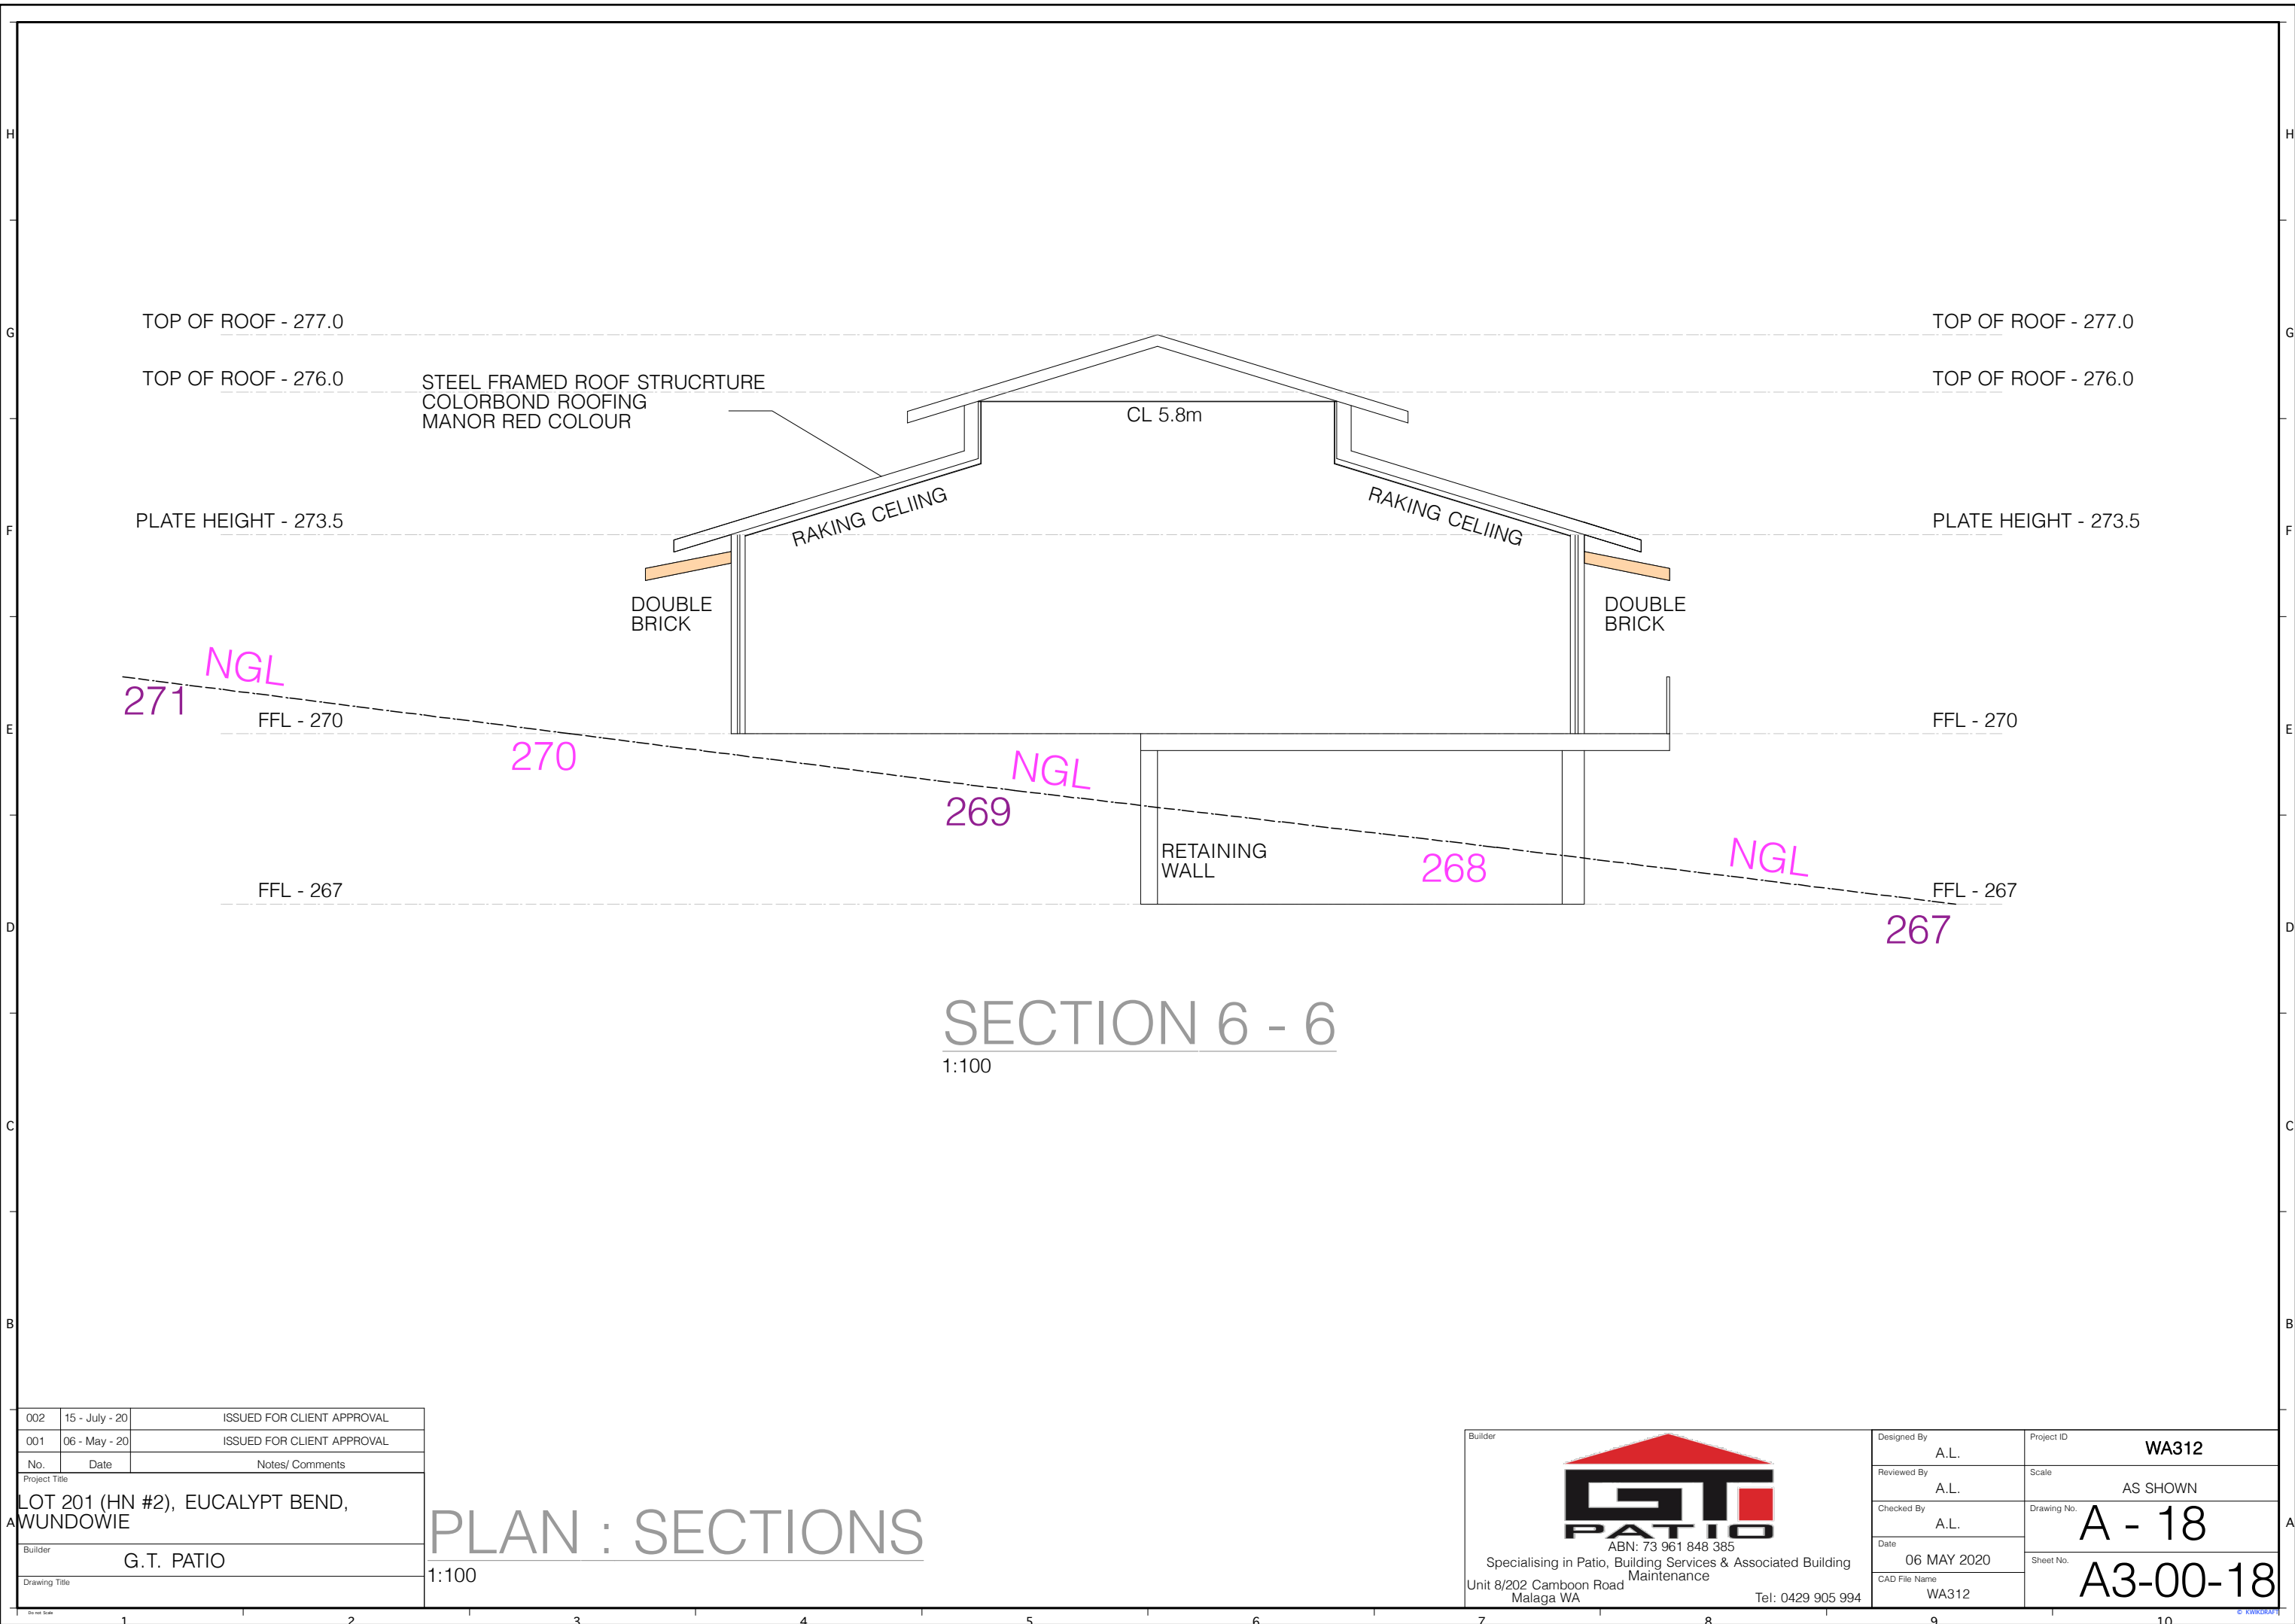


SECTION 6 - 6
1:100

002	15 - July - 20	ISSUED FOR CLIENT APPROVAL
001	06 - May - 20	ISSUED FOR CLIENT APPROVAL
No.	Date	Notes/ Comments
Project Title		
LOT 201 (HN #2), EUCALYPT BEND, MUNDOWIE		
Builder		
G.T. PATIO		
Drawing Title		
1:100		

PLAN : SECTIONS

Builder  ABN: 73 961 848 385 Specialising in Patio, Building Services & Associated Building Maintenance Unit 8/202 Camboon Road Malaga WA Tel: 0429 905 994	Designed By	A.L.	Project ID	WA312
	Reviewed By	A.L.	Scale	AS SHOWN
	Checked By	A.L.	Drawing No.	A - 18
	Date	06 MAY 2020	Sheet No.	A3-00-18
	CAD File Name	WA312		

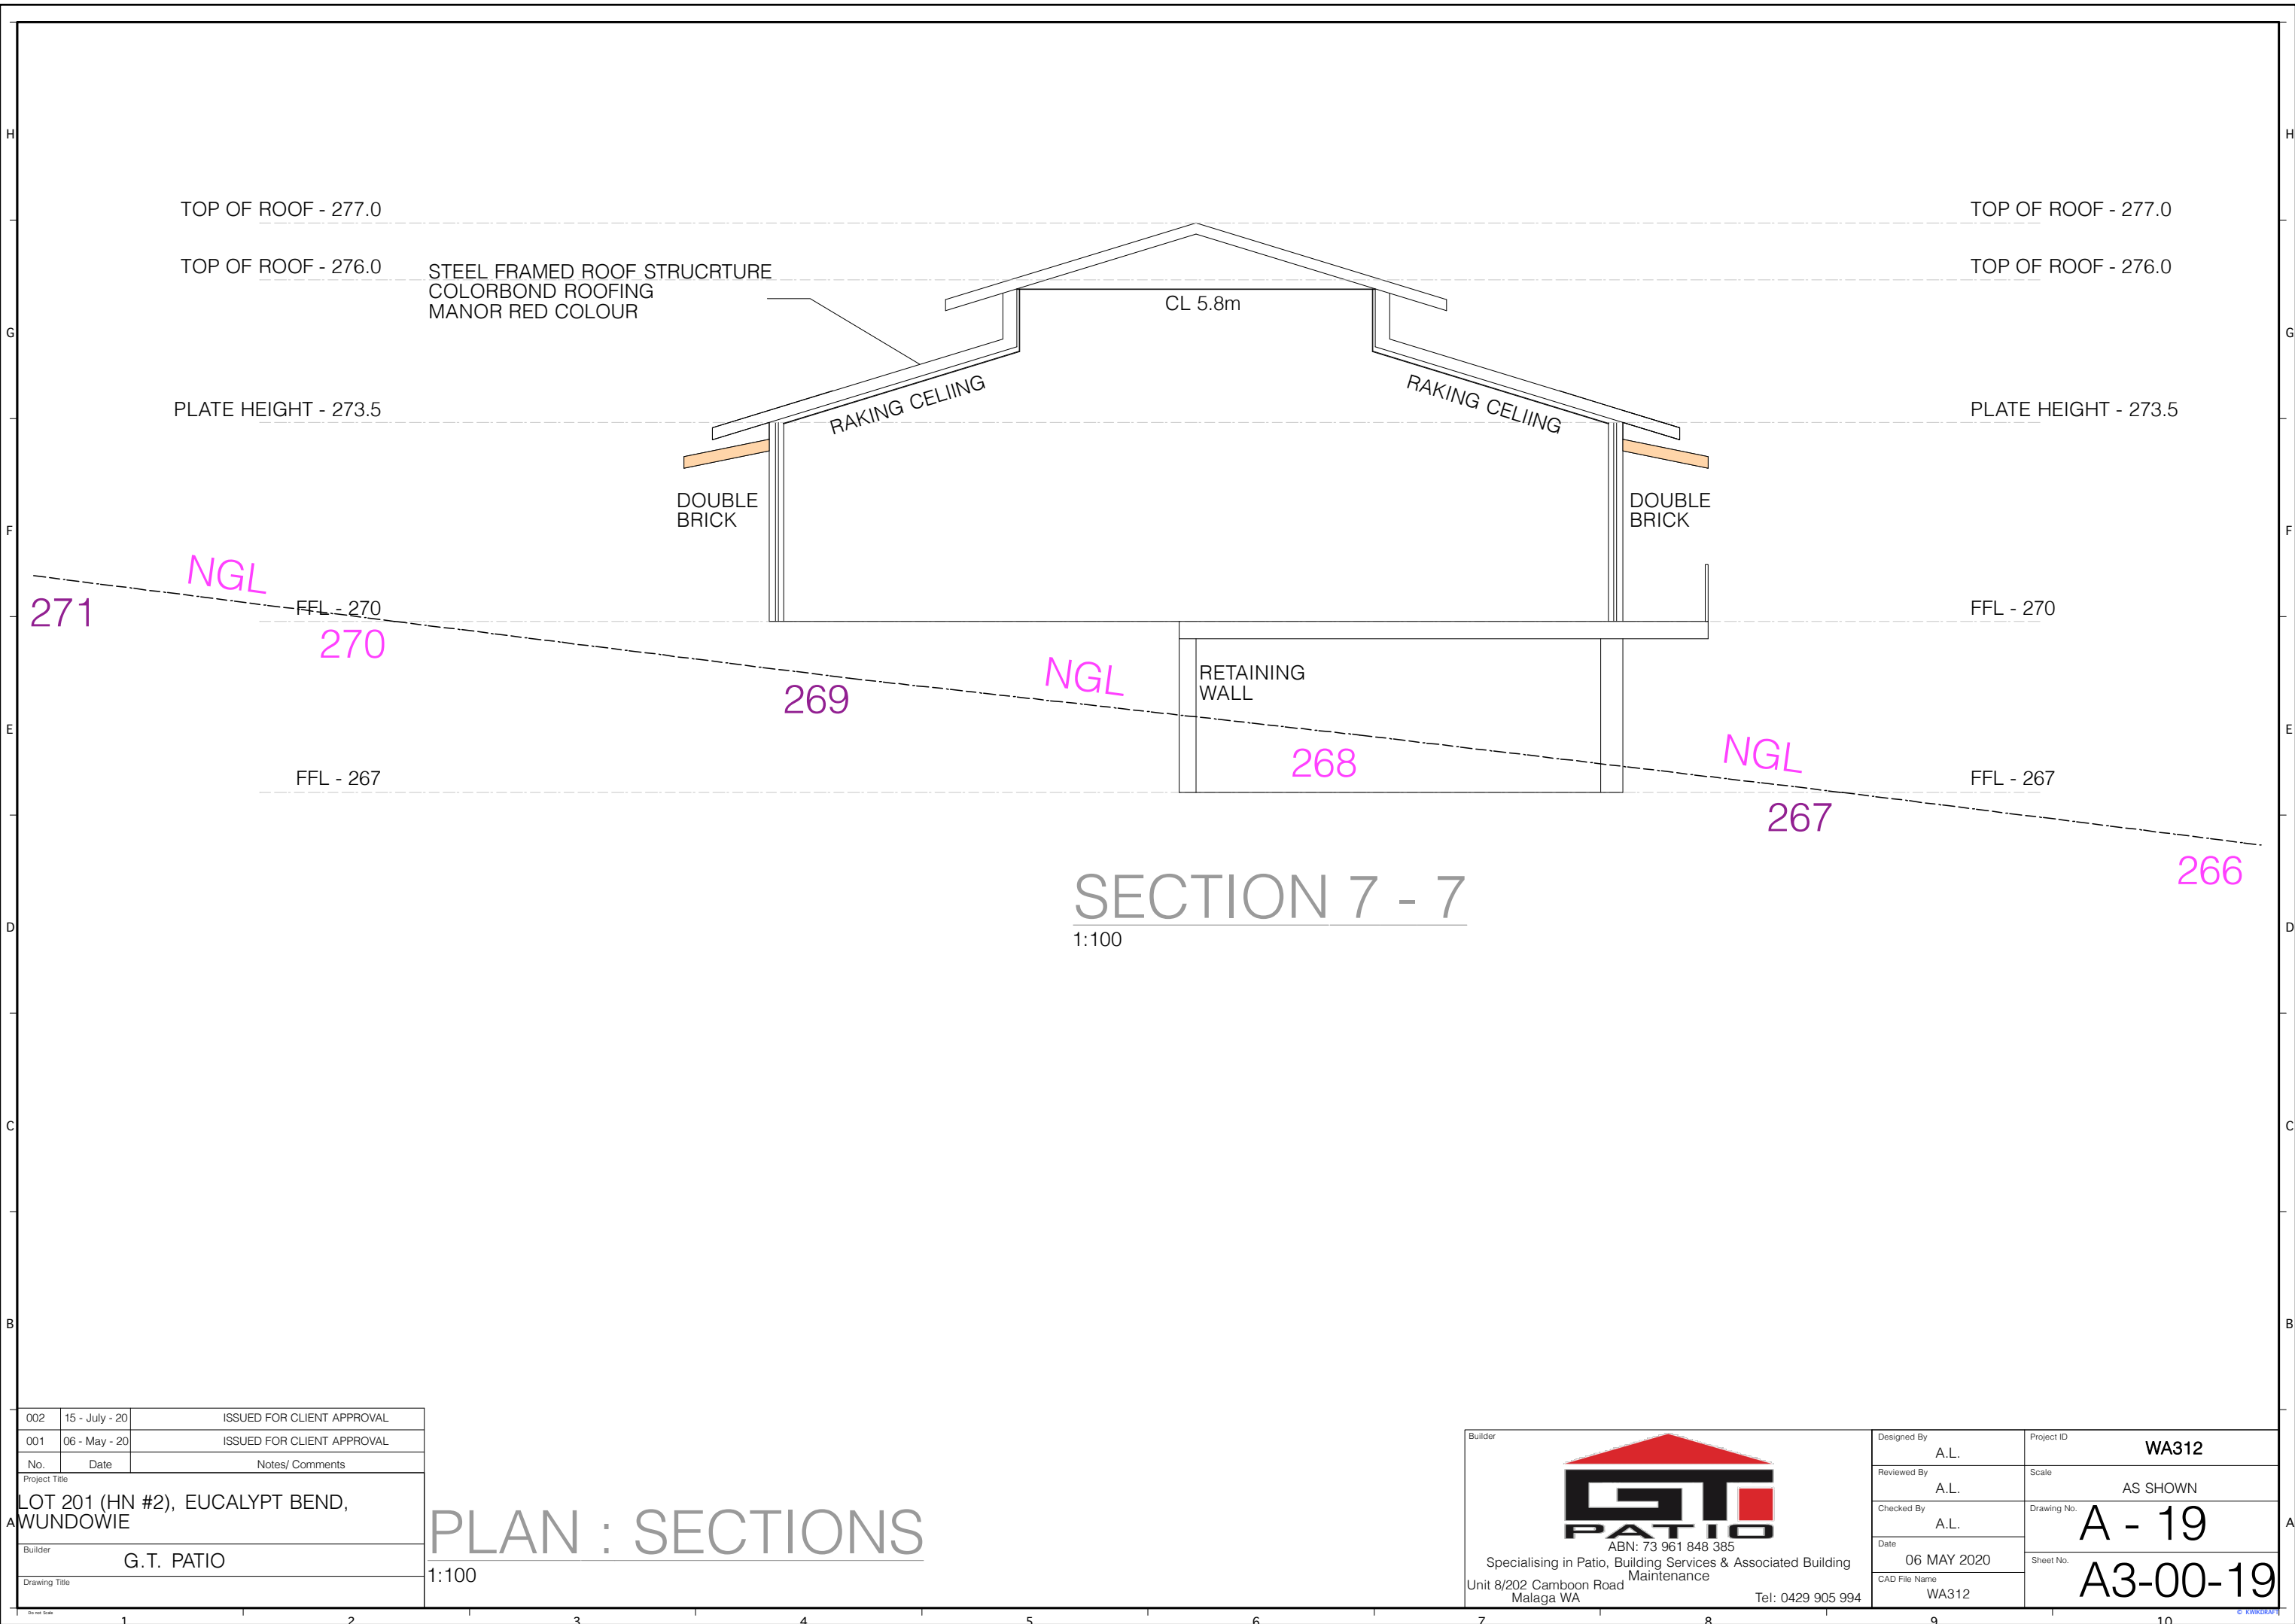

002	15 - July - 20	ISSUED FOR CLIENT APPROVAL
001	06 - May - 20	ISSUED FOR CLIENT APPROVAL
No.	Date	Notes/ Comments
Project Title		
LOT 201 (HN #2), EUCALYPT BEND, MUNDOWIE		
Builder		
G.T. PATIO		
Drawing Title		
1:100		

PLAN : SECTIONS

Builder



ABN: 73 961 848 385
Specialising in Patio, Building Services & Associated Building Maintenance
Unit 8/202 Camboon Road Malaga WA
Tel: 0429 905 994

Designed By	A.L.	Project ID	WA312
Reviewed By	A.L.	Scale	AS SHOWN
Checked By	A.L.	Drawing No.	A - 19
Date	06 MAY 2020	Sheet No.	A3-00-19
CAD File Name	WA312		