
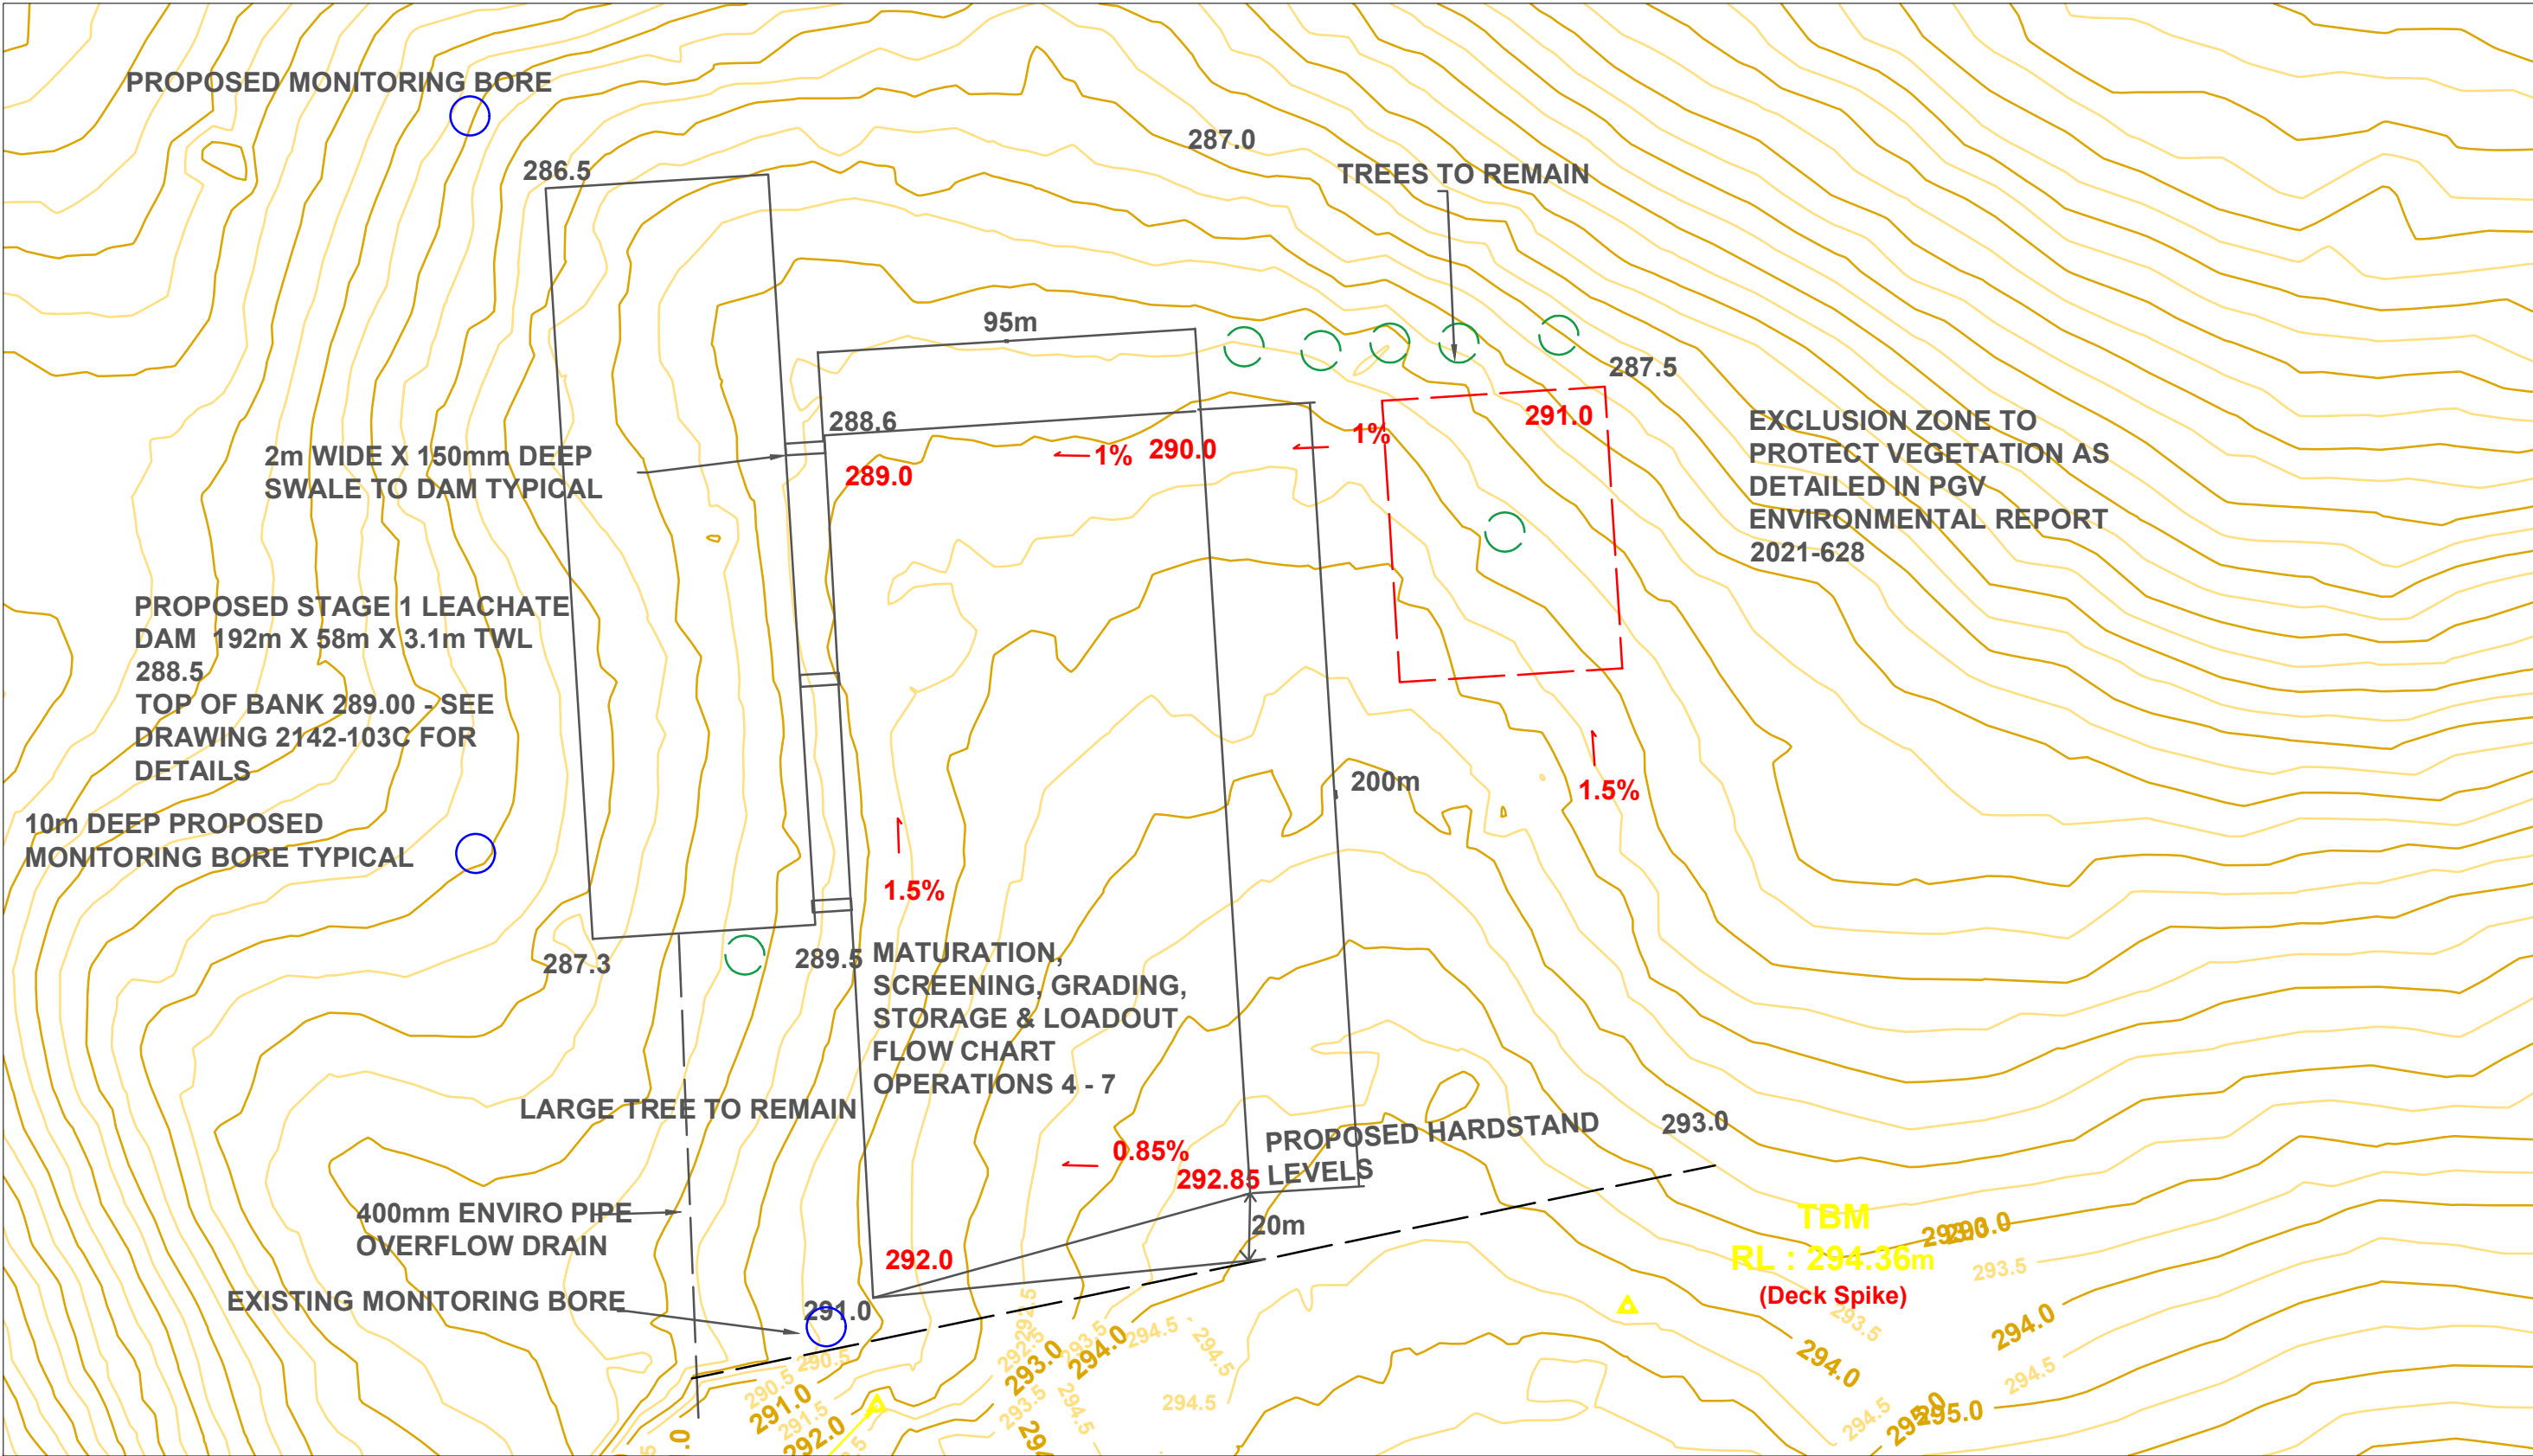


SCALE : metres


L.G.PIKE
CONSULTING CIVIL ENGINEER
1/17 HEATH RD KALAMUNDA WA 6076
Tel: 92933968 Mob: 0408853355
email: gpike@westnet.com.au
Approved _____



STAGE1 ADDITIONAL COMPOST FACILITIES -
LEACHATE DAM &HARDSTAND
324 HORTON RD WOOTTATING

JULY 2022 SCALE 1:1730 DRG NO. 2142-101C

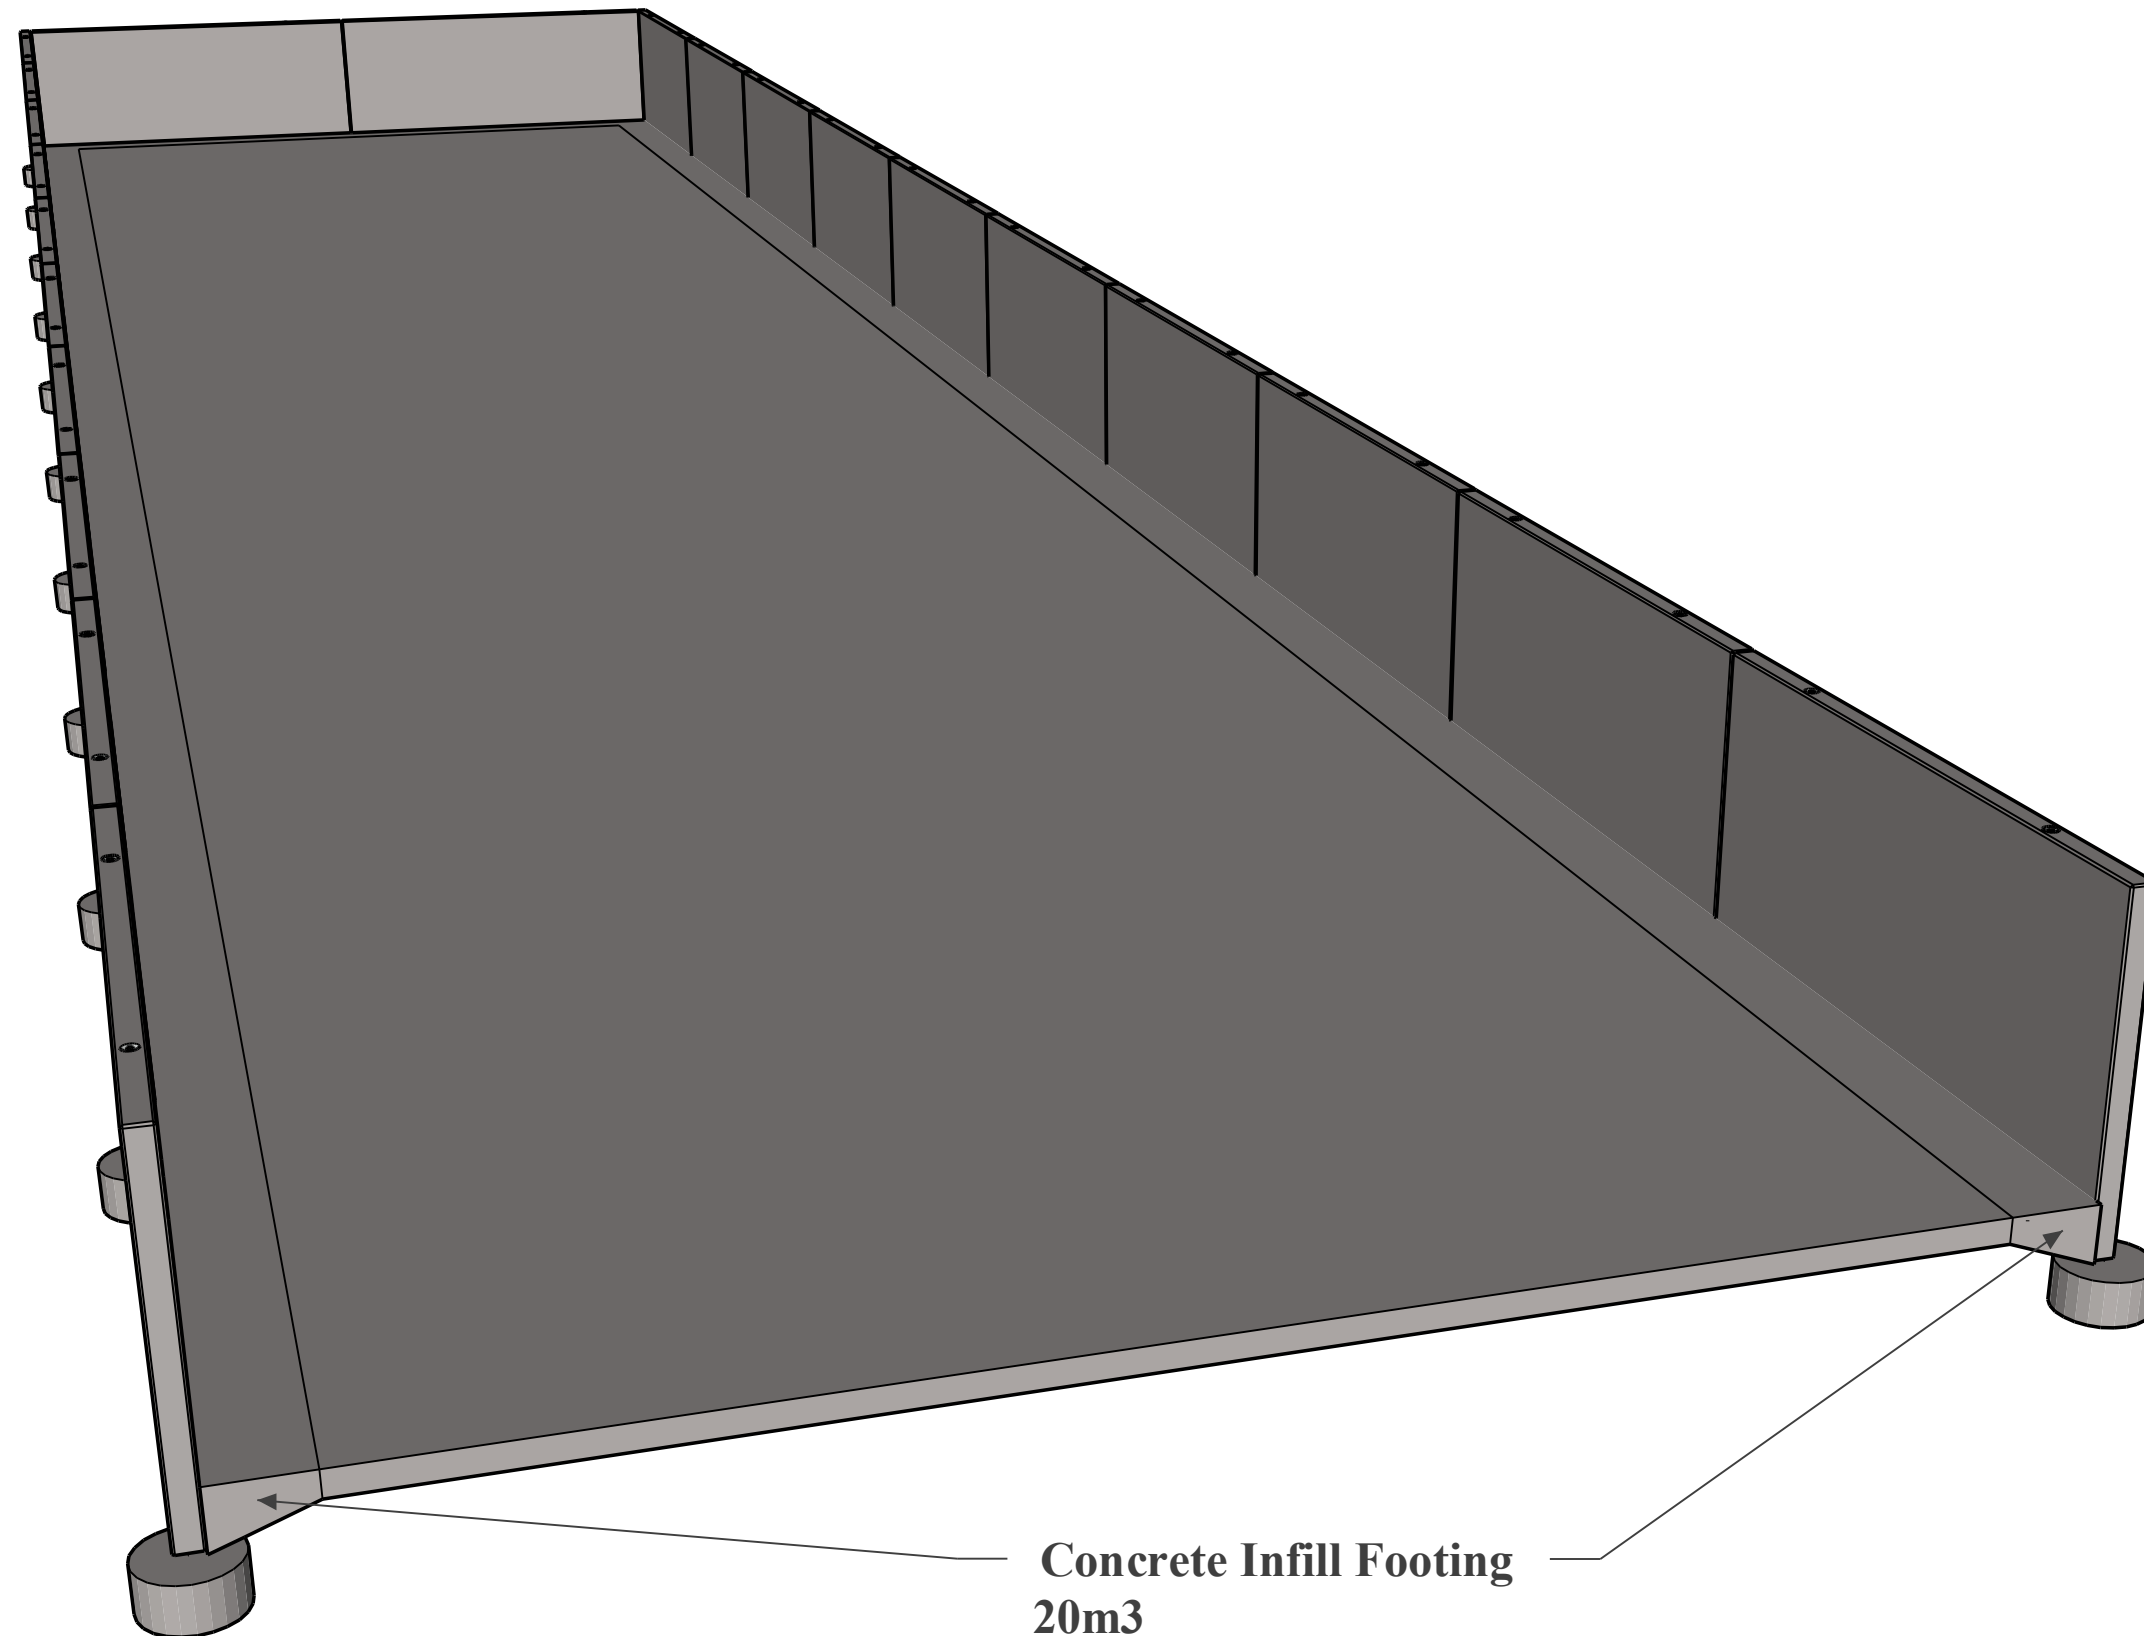

Concrete Infill Footing
20m³
111 l/m
66m²

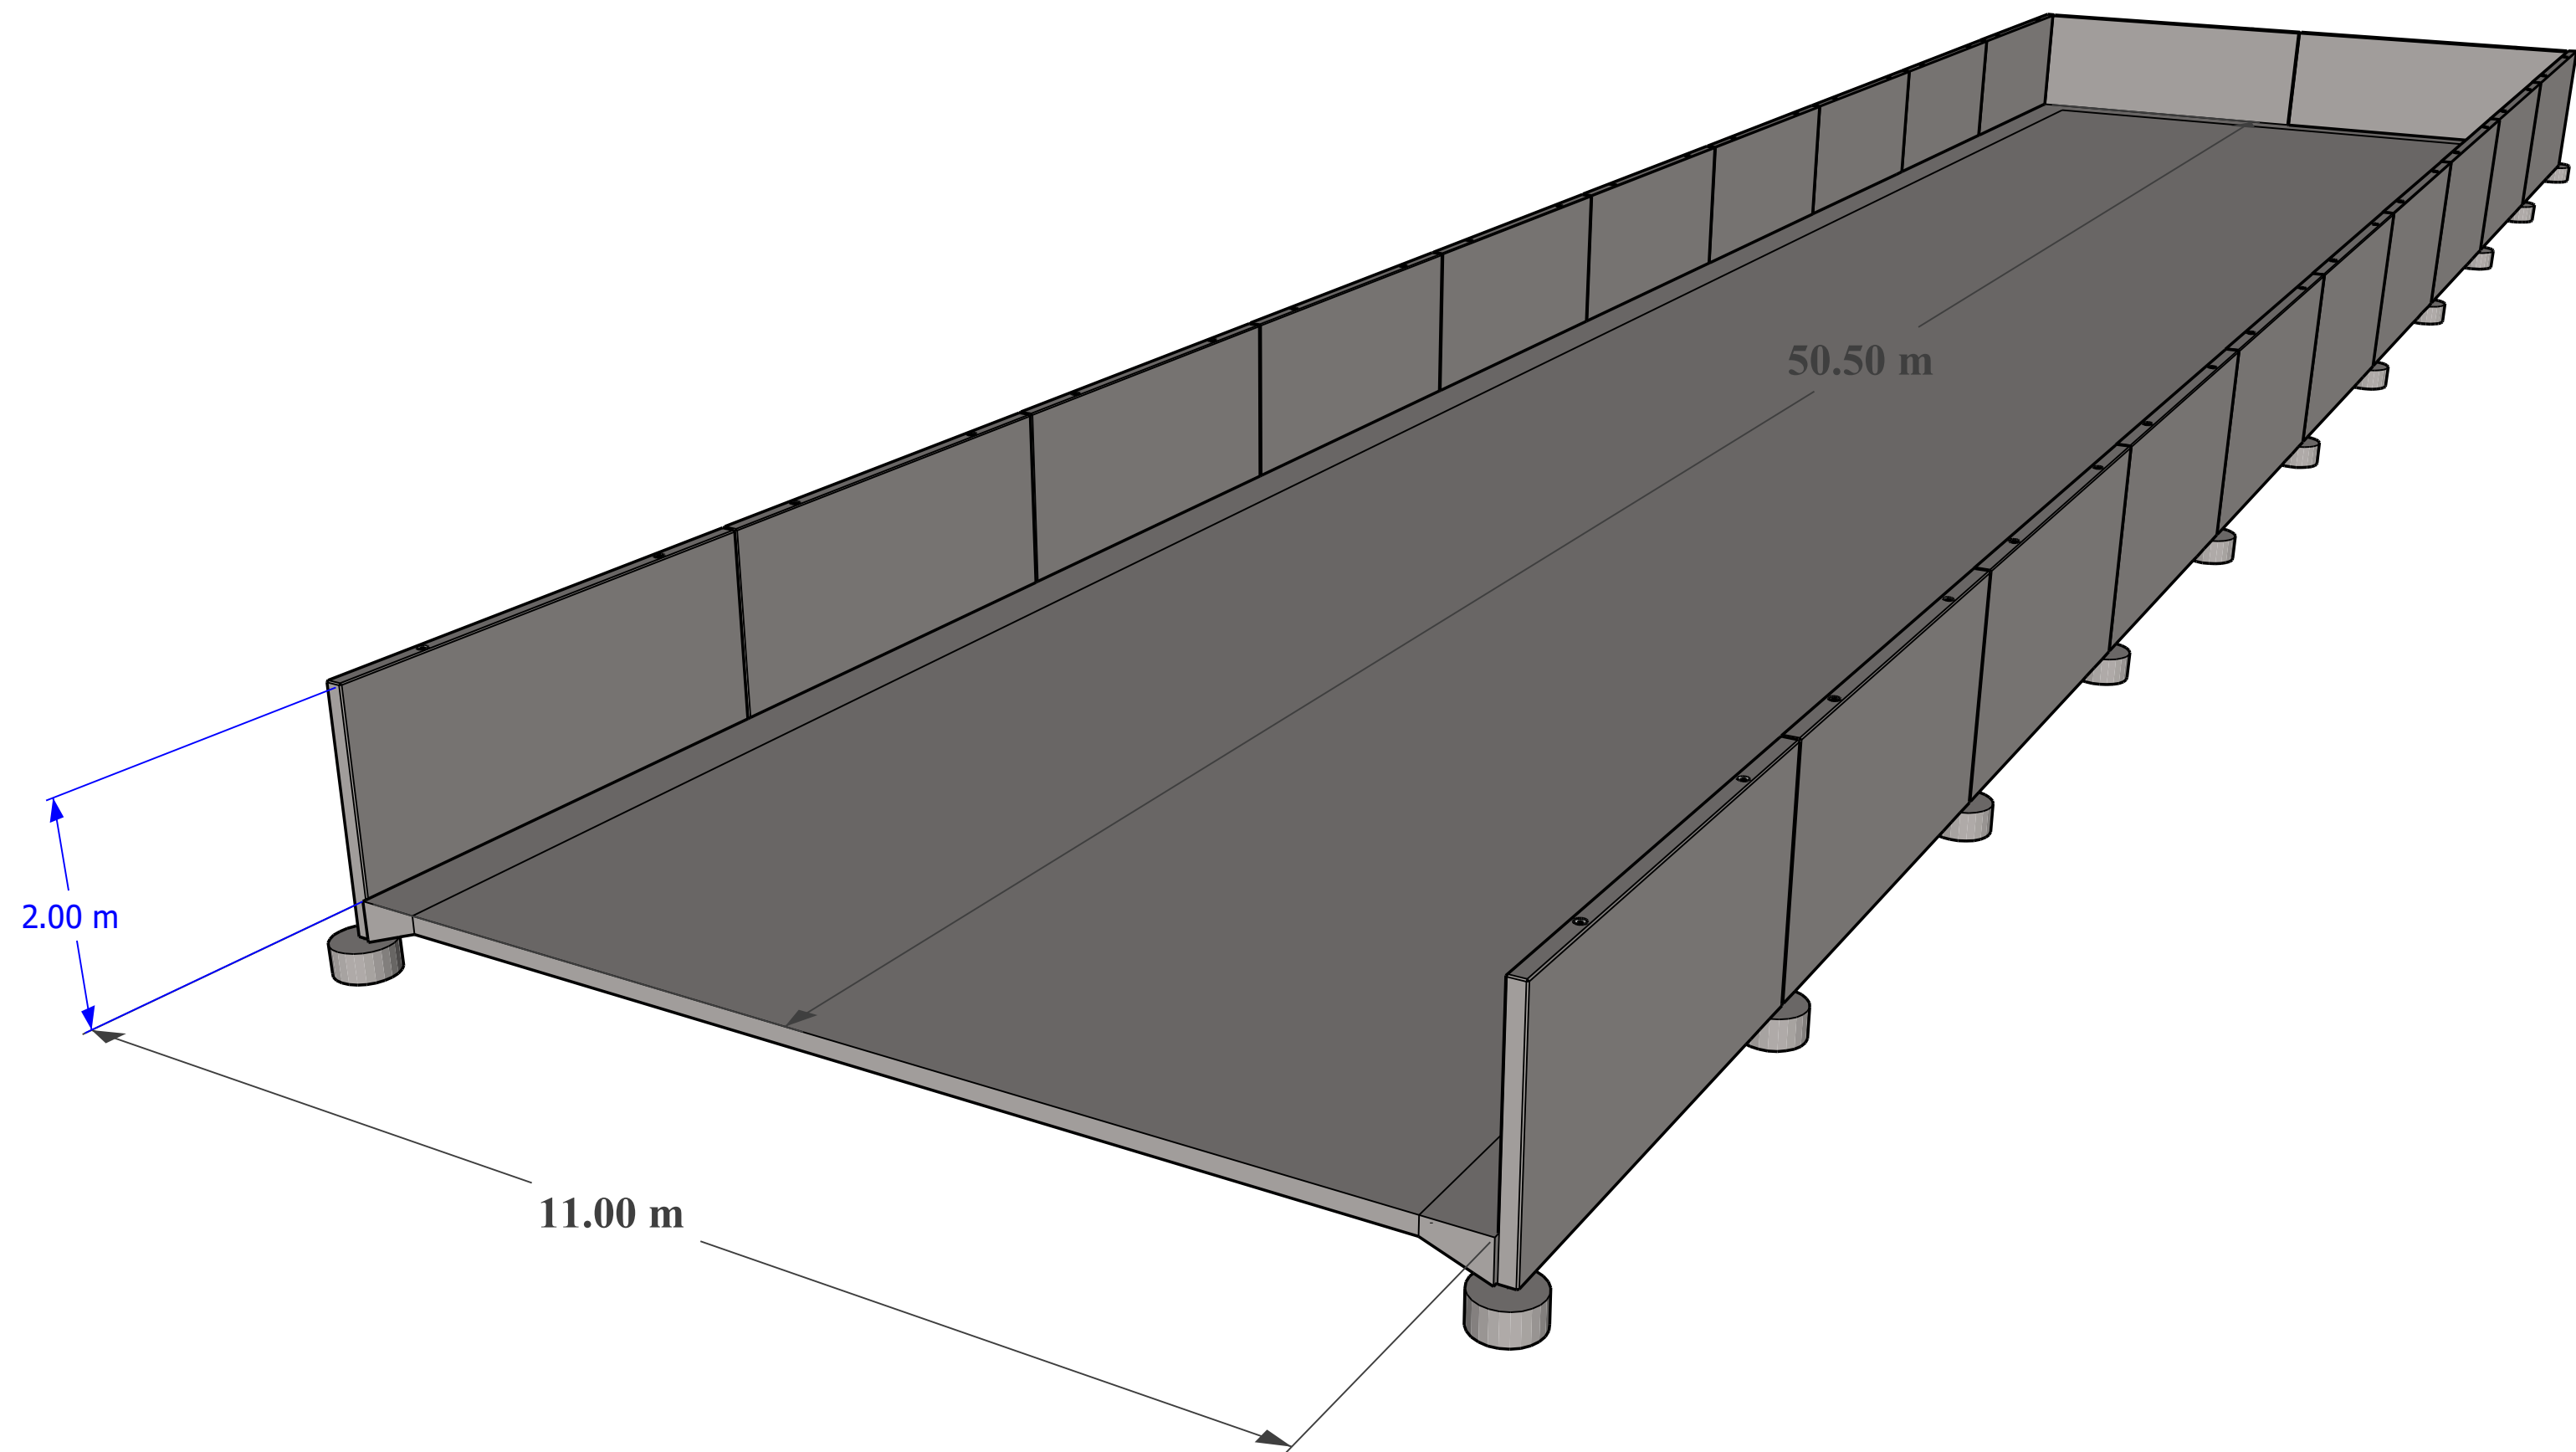

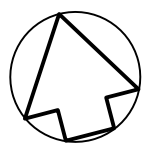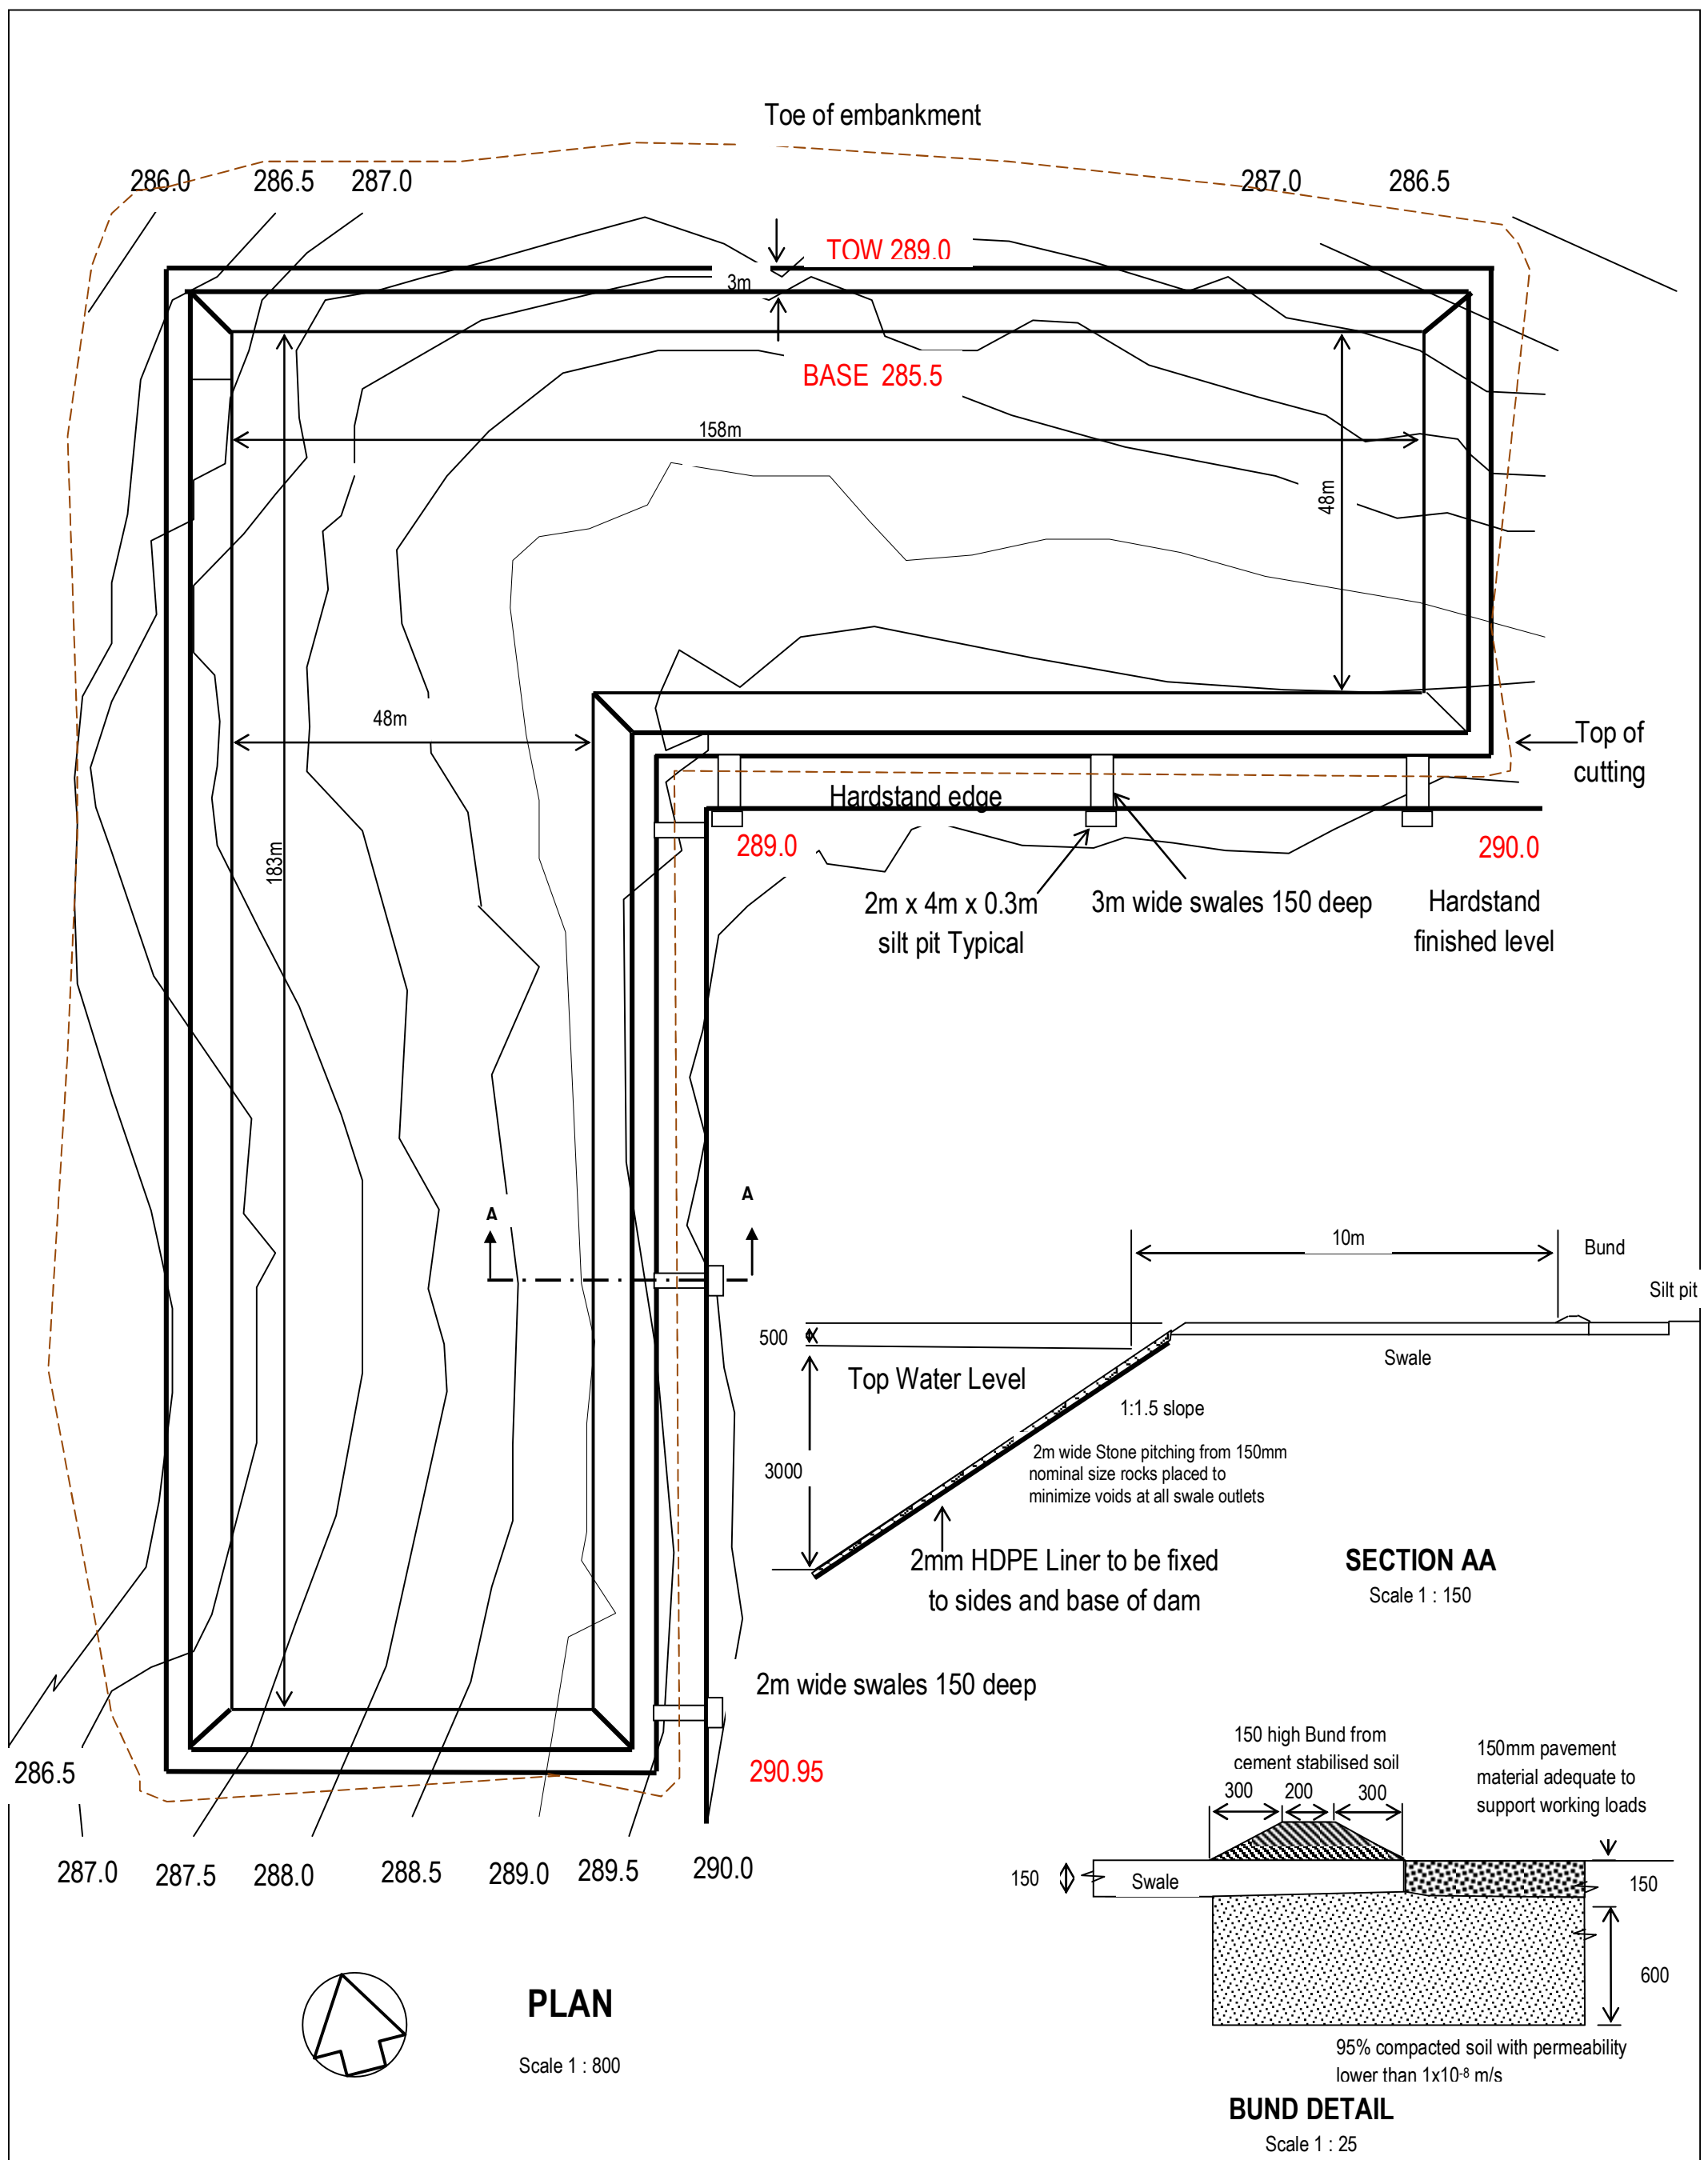

PLAN

Scale 1 : 800

SECTION AA

Scale 1 : 150

BUND DETAIL

Scale 1 : 25

L.G.PIKE CONSULTING CIVIL ENGINEER 1/17 HEATH RD KALAMUNDA WA 6076 Tel: 92933968 Mob: 0408853355 email: gpike@westnet.com.au Approved _____	PROPOSED HARDSTAND & LEACHATE DAM DETAILS 324 HORTON RD WOOTTATING FEBRUARY 2022 Scale: As Shown 2142-103A
---	---

M1822
D 8755

4
D 67041

3
D 67041

13
D 87525

TBM
RL: 292.51m
(Deck Spike)

TBM
RL: 294.36m
(Deck Spike)

TBM
RL: 291.85m
(Deck Spike)

TBM
RL: 309.34m
(Deck Spike)

100
P 414129

101
P 414129

LEGEND

Δ TBM
• NAT SURFACE PT
— BOUNDARY

NOTE:
PLEASE REFER TO THE DIGITAL DATA FILE
FOR ADDITIONAL SPATIAL INFORMATION.

NOTE:
GROUND LEVELS CREATED FROM AERIAL
CAPTURE. DTM GENERATED FROM SURFACE
LEVELS. STOCKPILES NOT EXTRACTED.

NOTE:
COORDINATE SYSTEM MGA2020 Z50 CONTAINS
SCALE FACTOR OF 0.9998

NOTE:
THE BOUNDARY POSITIONS ON THIS PLAN WERE OBTAINED FROM DIGITAL DATA
SUPPLIED BY LANDDATE, AND WERE NOT RE-ESTABLISHED AS PART OF THIS SURVEY.
PRIOR TO ANY STRUCTURE OR FEATURE MODIFICATION, THE BOUNDARIES SHOULD
BE VERIFIED BY A BOUNDARY RE-ESTABLISHMENT SURVEY.

SUBSURFACE UTILITY INFORMATION

PRESENT ON THIS DRAWING	METHOD OF LOCATION	ELABORATION OF SUBSURFACE UTILITY INFORMATION AS SUPPLIED	POTENTIAL RISK OF UTILITY DAMAGE
	DETECTABLE BY GROUND PENETRATING RADAR (GPR)	DETECTABLE BY GPR - 1.0m DEPTH	HIGH
	DETECTABLE BY GROUND PENETRATING RADAR (GPR)	DETECTABLE BY GPR - 1.0m DEPTH	HIGH
	DETECTABLE BY GROUND PENETRATING RADAR (GPR)	DETECTABLE BY GPR - 1.0m DEPTH	MEDIUM
	DETECTABLE BY GROUND PENETRATING RADAR (GPR)	DETECTABLE BY GPR - 1.0m DEPTH	LOW

NOTE:
THIS DRAWING DOES NOT SHOW ALL SUBSURFACE UTILITIES. CURRENT DATA
REVEALS THE PRESENCE OF UTILITIES. IT IS THE USER'S RESPONSIBILITY TO
OBTAIN ALL NECESSARY INFORMATION PRIOR TO ANY CONSTRUCTION WORKS.



PHONE: 08 9457 7900 EMAIL: INFO@RMSURVEYS.COM.AU WEBSITE: RMSURVEYS.COM.AU

0 20 40 60 80 100 120 140 160 180 200	SCALE 1:2500	PAPER SIZE A1
SURVEYOR TM	VERTICAL DATUM AND	
SURVEY DATE 02/12/2021	HORIZONTAL DATUM MGA2020 - Z50	

CLIENT: PUREARTH					
9 INITIAL ISSUE	HV	TH	B7	10/12/2021	
REV	DESCRIPTION	DRWN	CHKD	APPRD	DATE

AERIAL MAPPING SURVEY (UAV)		
HORTON ROAD, WOOTTATING		
SHIRE OF NORTHAM		
JOB No. PURE-HORTON	DRAWING No. PURE-HORTON-01	REV 0